



ARCHITECTURE
WILLIAM J. DORAN
ARCHITECT
26 DUNDEE ROAD
KENDALL PARK, NJ
08824
732-297-9467
wjd@3darchitects.net

William J. Doran
NJ LIC #A1-005906
PA LIC #EA-006907

This document is the property of 3D Architecture, Inc. and is not to be reproduced, stored in a retrieval system, or transmitted in any form or by any means, electronic, mechanical, photocopying, recording, or by any information storage and retrieval system, without prior written authorization.

Existing Conditions at
3088 Rt 27
Kendall Park, New Jersey

DESCRIPTION

DATE: 11/10/24

DRAWN BY: ST.


CHECKED BY: WJD

SCALE: AS NOTED

SHEET 1 OF 1

SHEET

A-1

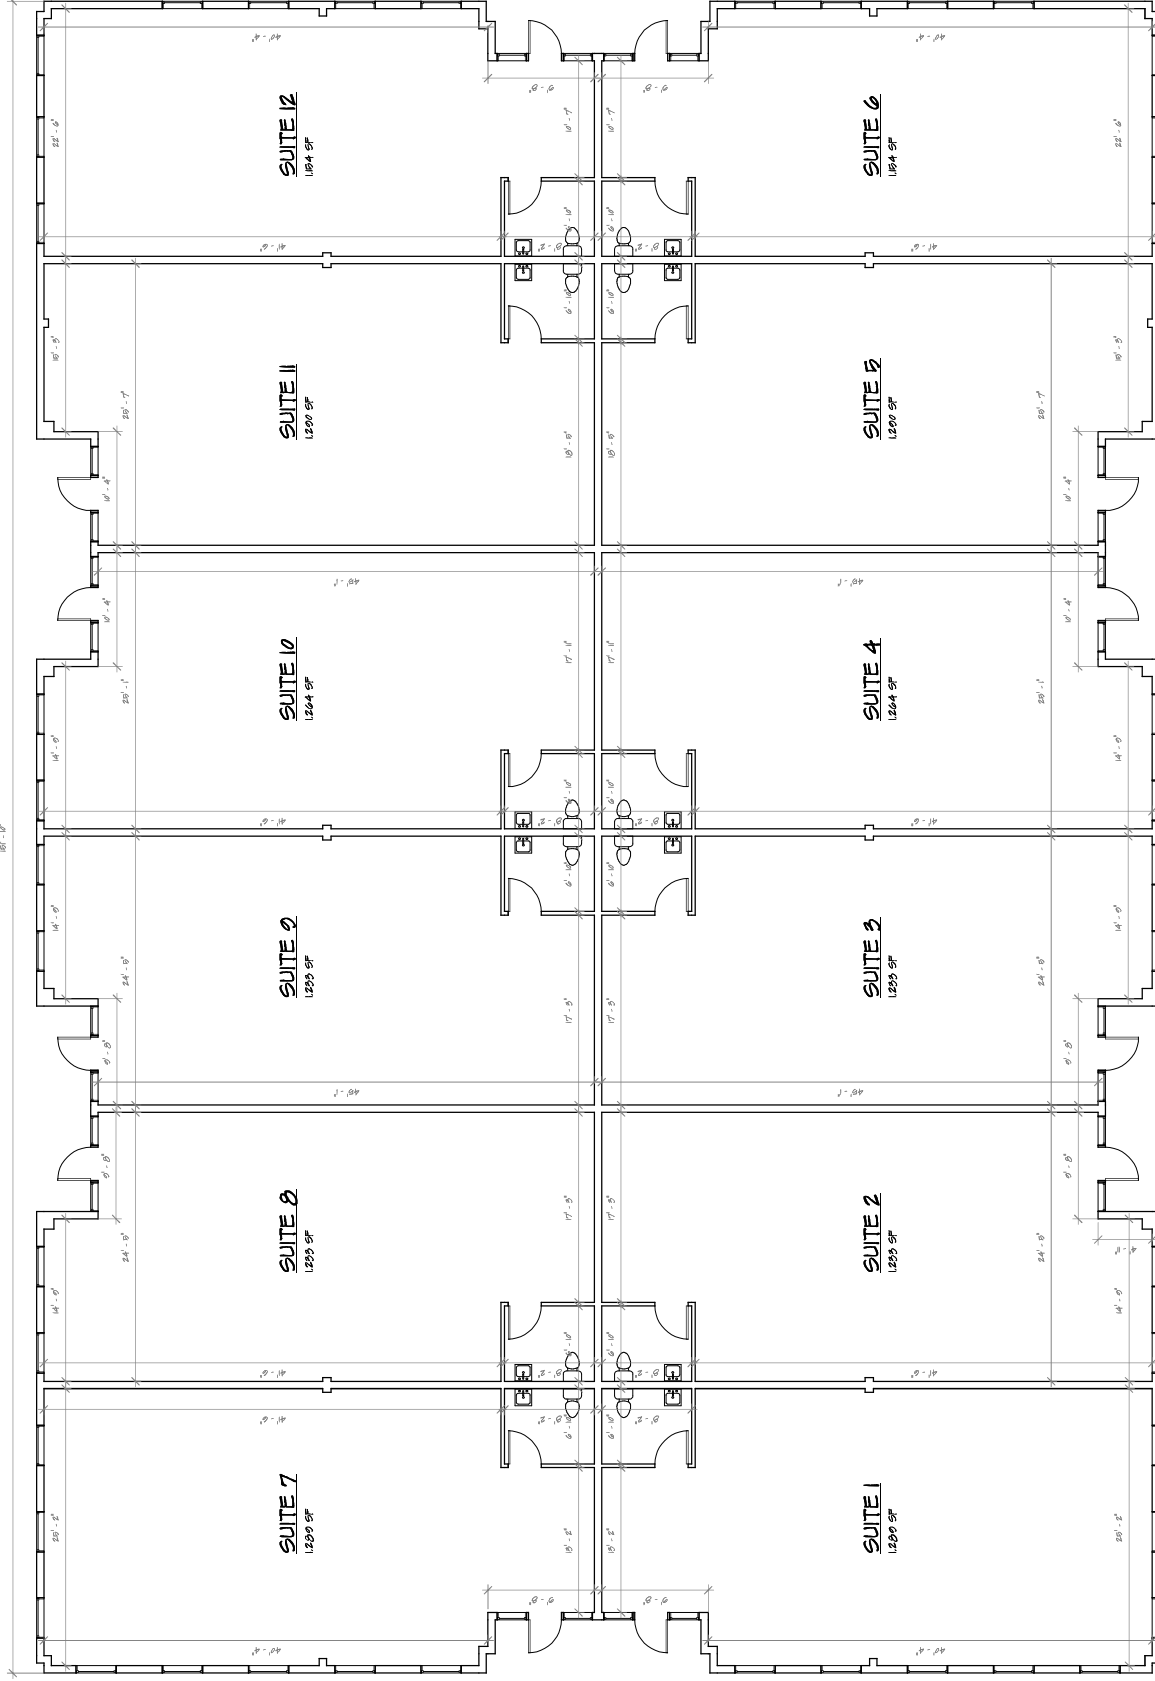

EXISTING FLOOR PLAN

SCALE: 3/16" = 1'-0"