




EAST ELEVATION
SCALE: 3/16"=1'-0"

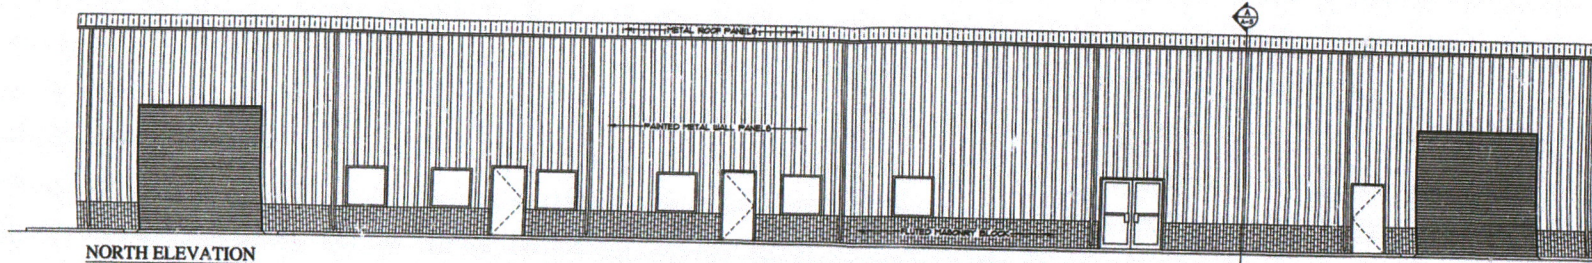

NORTH ELEVATION
SCALE: 3/16"=1'-0"

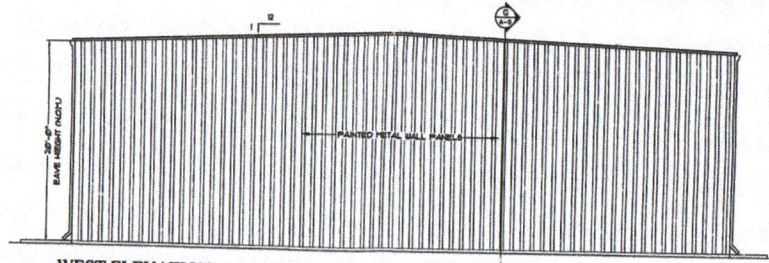

WEST ELEVATION
SCALE: 3/16"=1'-0"

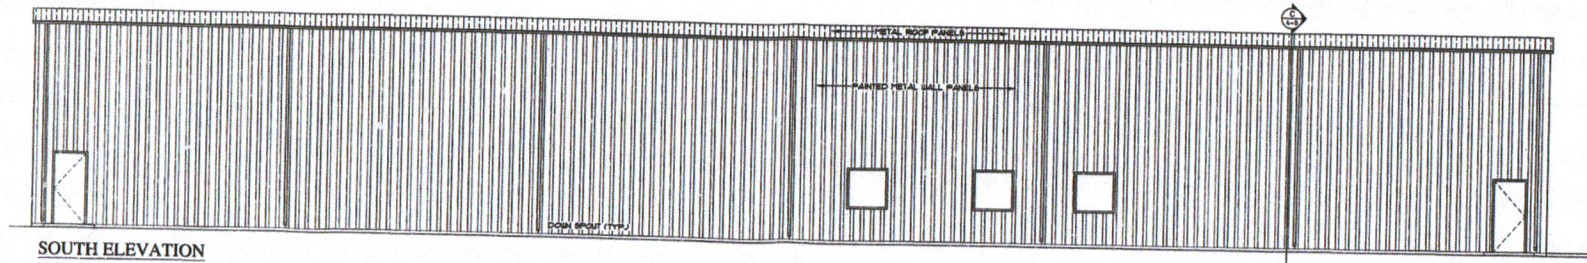

SOUTH ELEVATION
SCALE: 3/16"=1'-0"

© COPYRIGHT 2000 WORLD DESIGN, INC.
FILE: 1
BREATH EASY

REVISIONS
△△△△

WORLD DESIGN, INC.
4301 32nd Street West, Suite D-5
Bradenton, Florida 34205
(941) 752-8934
FAX (941) 752-8889
FL A0001570 BB 000706 SC 88814
John A. Ziemnicki, A.I.A.
ARCHITECTS & ENGINEERS P.L.L.C. 11783 N. 23TH
www.worlddesigninc.com

NEW BUILDING FOR:
BREATH EASY AIR
1944 60TH PLACE EAST
BUILDING 45 AT PINE INDUSTRIAL PARK
HAWAII COUNTY, FLORIDA



Job No. 03-89
Date 11-21-03
Sheet No.
A-4
of 6