




3 SIDE ELEVATION
A201 3/32" = 1'-0"

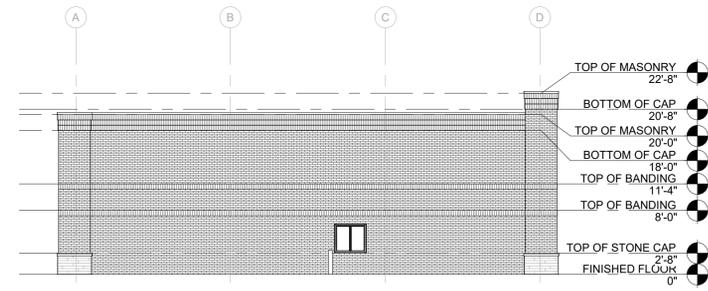

4 SIDE ELEVATION
A201 3/32" = 1'-0"

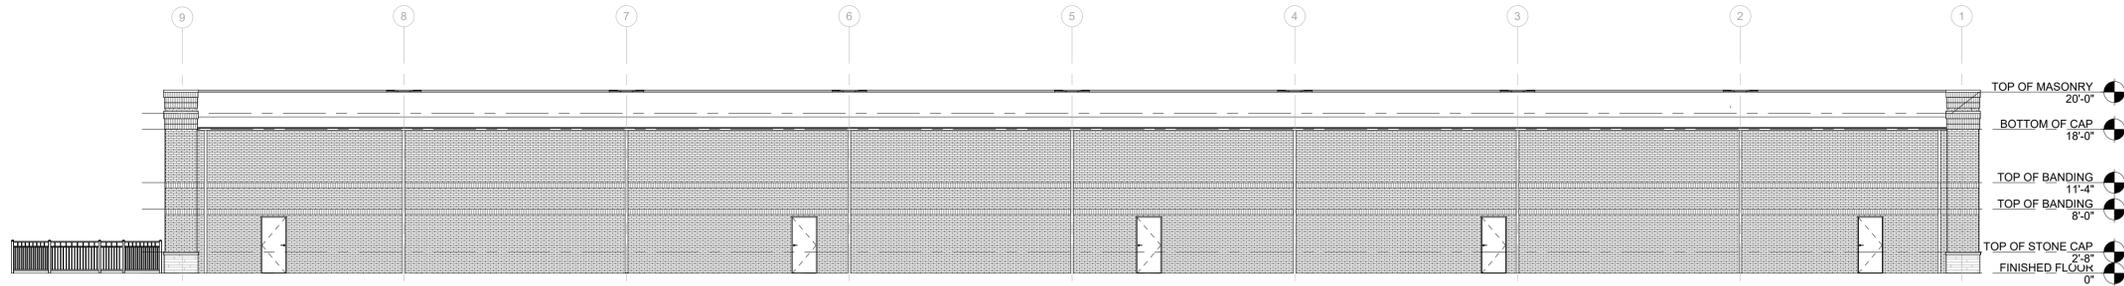

2 REAR ELEVATION
A201 3/32" = 1'-0"

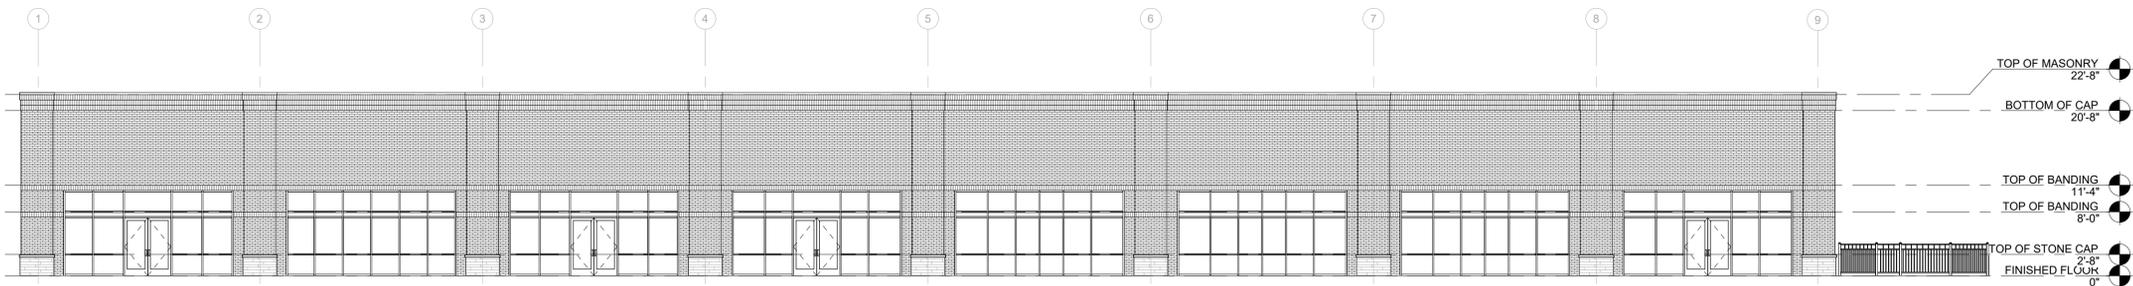

1 FRONT ELEVATION
A201 3/32" = 1'-0"

PROJECT NO. 260212	DRAWN BY TBS
DATE 02/12/2026	REVIEW BY JS

PROJECT STATUS		
NO.	REVISION	DATE

