


1 EXTERIOR ELEVATION
SCALE: 1/8" = 1'-0"



2 EXTERIOR ELEVATION
SCALE: 1/8" = 1'-0"

C.L. = CONTROL JOINT - SEE DETAILS 2/23, 9/23, 4/23.
H.B. = HOSE BIBB - SEE PLUMBING SHEET P11.
S.D. = SCUPPER DRAIN - SEE PLUMBING SHEET P14.

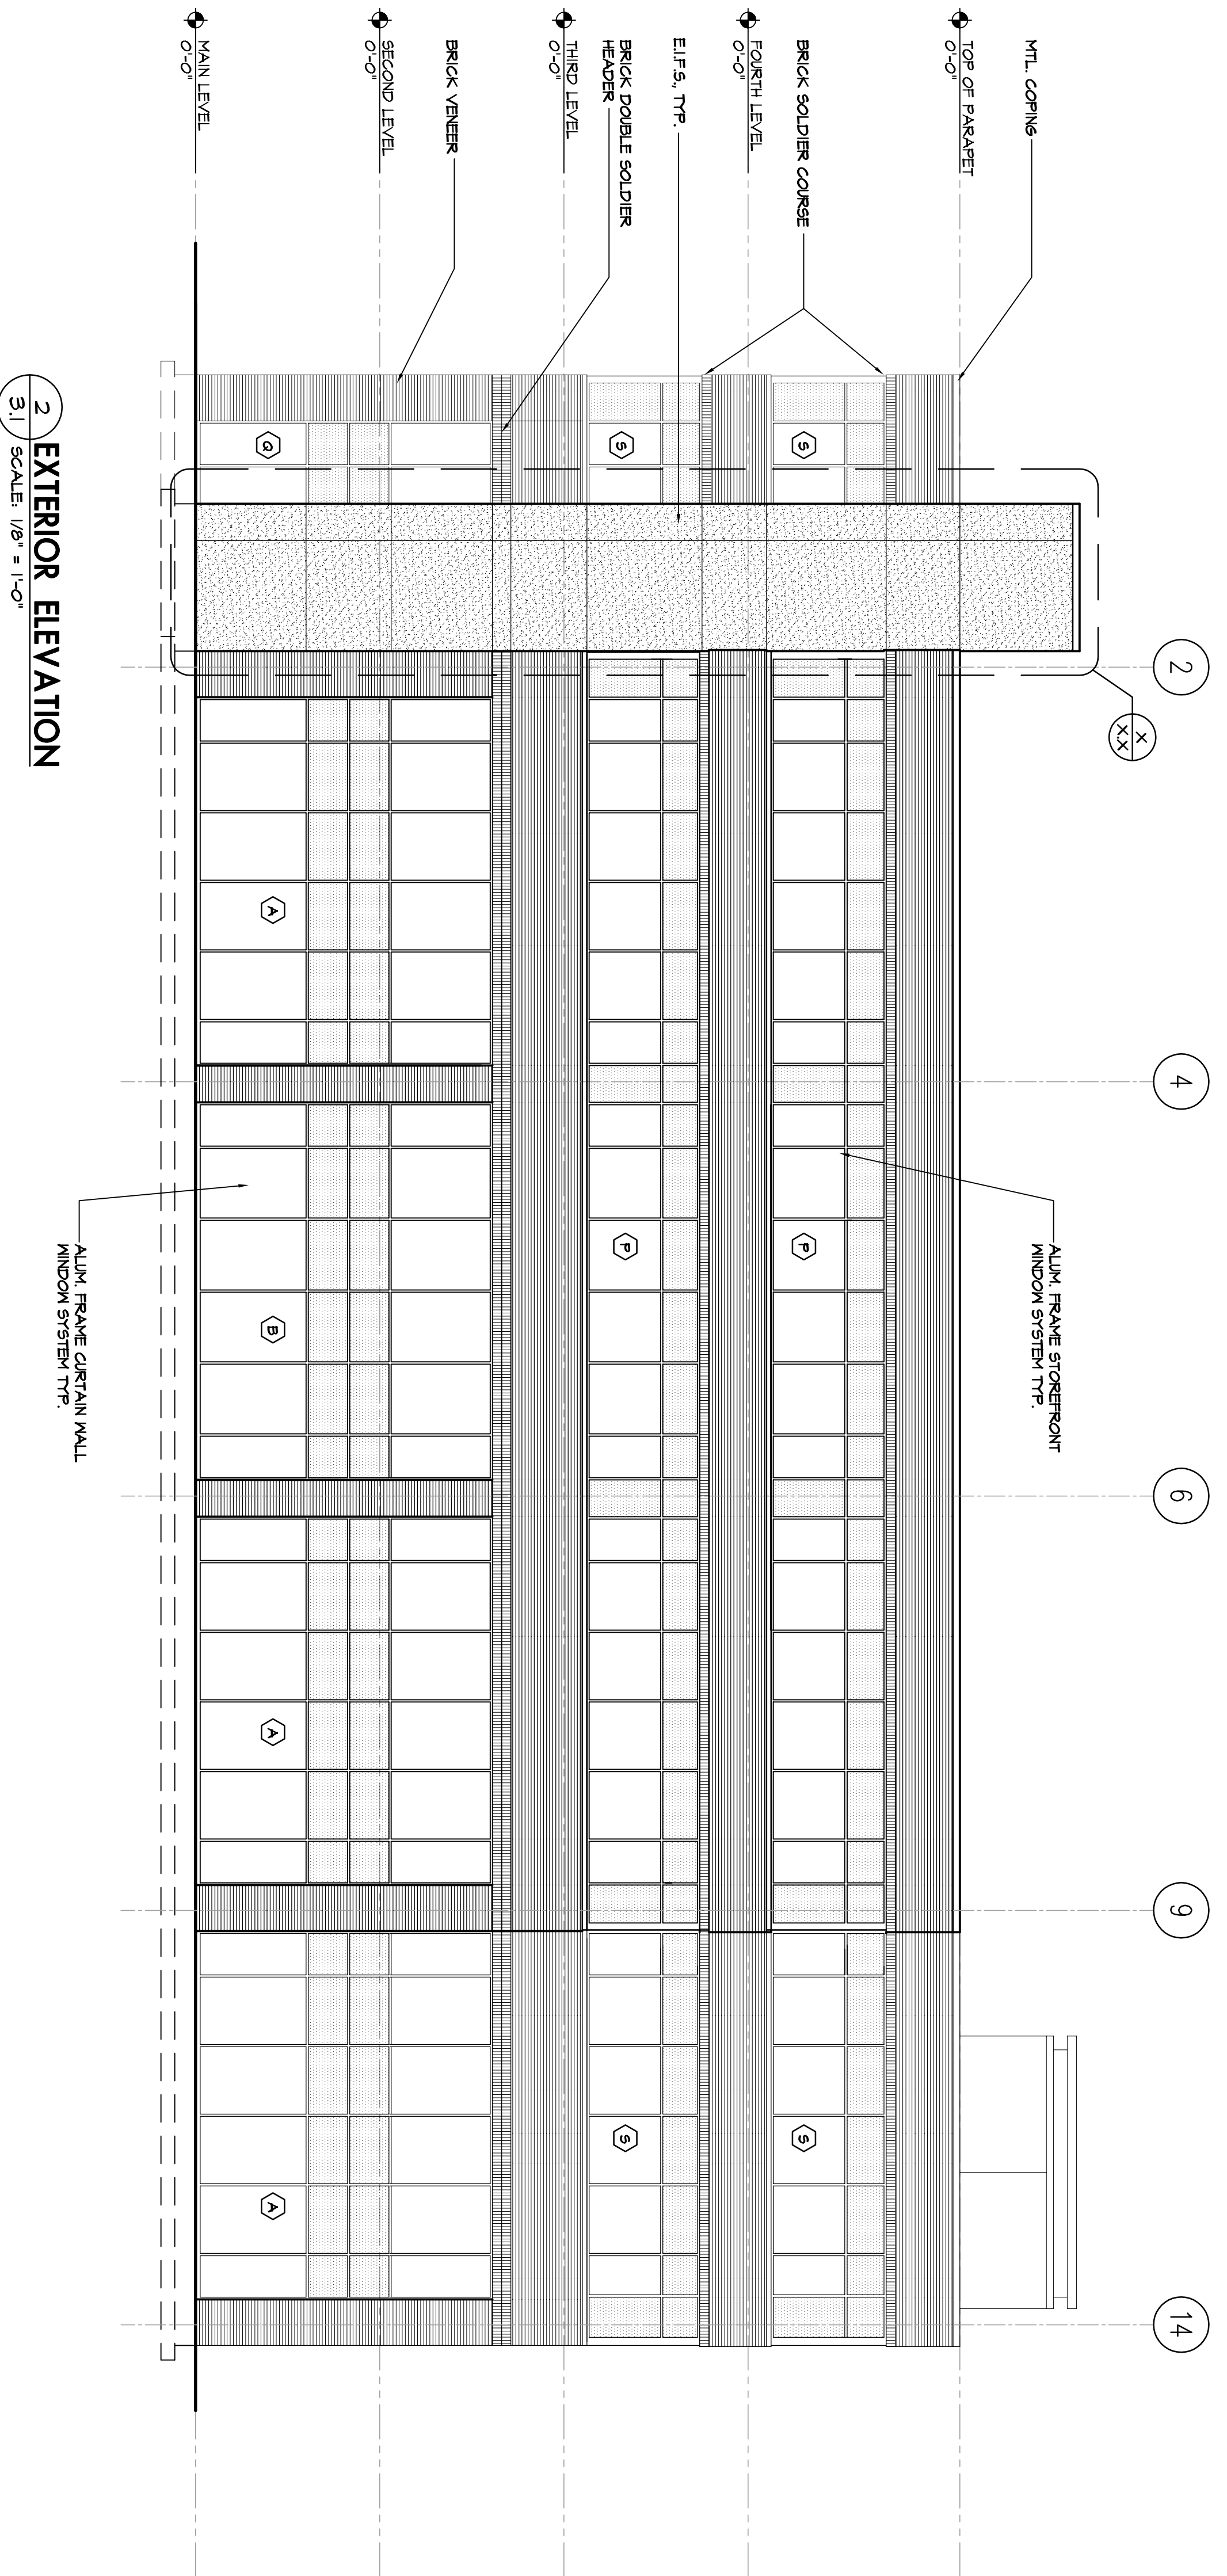

10133 Sherrill Blvd., Suite 100
Knoxville, TN 37932
865.671.9060
jarc.com

NOT FOR CONSTRUCTION
PROGRESS SET
8-4-05

A New Office Building for:
CENTURY PARK - BUILDING II
Sherrill Lane
Knoxville, Tennessee

ELEVATIONS
REVISIONS:

DATE: 8/4/05
FILE NAME: CPB-31
PROJECT NO.: 243047