

I HEREBY CERTIFY THAT THIS PLAN SPECIFICATION OF FLOOR WAS PREPARED BY ME OR UNDER MY DIRECT SUPERVISION AND THAT I AM A REGISTERED ARCHITECT UNDER THE LAWS OF THE STATE OF MINNESOTA.

SIGNATURE _____
PRINTED NAME _____
NUMBER DATE _____
REVISED _____

FINANCIAL DRS BUILDING

ROCHESTER, MN 55901

12 FEBRUARY 2025
DATE


PJA
DRAWN BY

2024-063
PROJECT NUMBER

SHEET TITLE
FLOOR PLAN

SHEET


A201

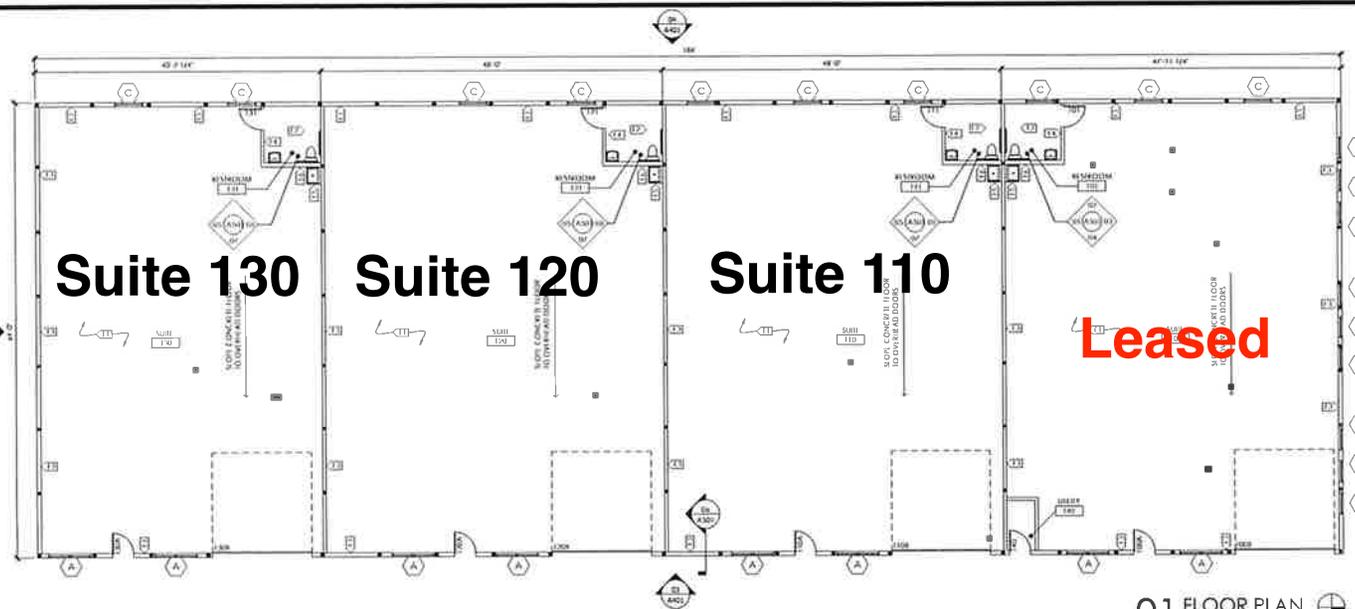

01 FLOOR PLAN
SCALE: 1/8" = 1'-0"
NORTH

FLOOR PLAN KEYED NOTES

- 11 FOUNDATION & WALL
- 12 VINYL SIDING & VINYL SILL
- 13 STRUCTURAL WALL, SEE FRAMING BUILDING DRAWINGS WALL TO HAVE INTER PANEL FINISH. SEE INTERIOR BUILDING DRAWINGS SHEET FOR WALL STOPPING NOTE.
- 14 2X4 WOOD STUDS @ 16" O.C. FROM FLOOR TO 8'-0" A.I. WITH GYB RD (BOTH SIDS) FRAME AT WOOD CEILING W/ 2X10 STUDS @ 16" O.C. W/ BOTTOM AT 8'-0" A.I. ADD 2" GYB RD UNDER AND 2" OSB OVER FRAME.
- 15 URUBY SINK
- 16 2X6 WOOD STUDS @ 16" O.C. FROM FLOOR TO 8'-0" A.I. WITH GYB RD (BOTH SIDS)




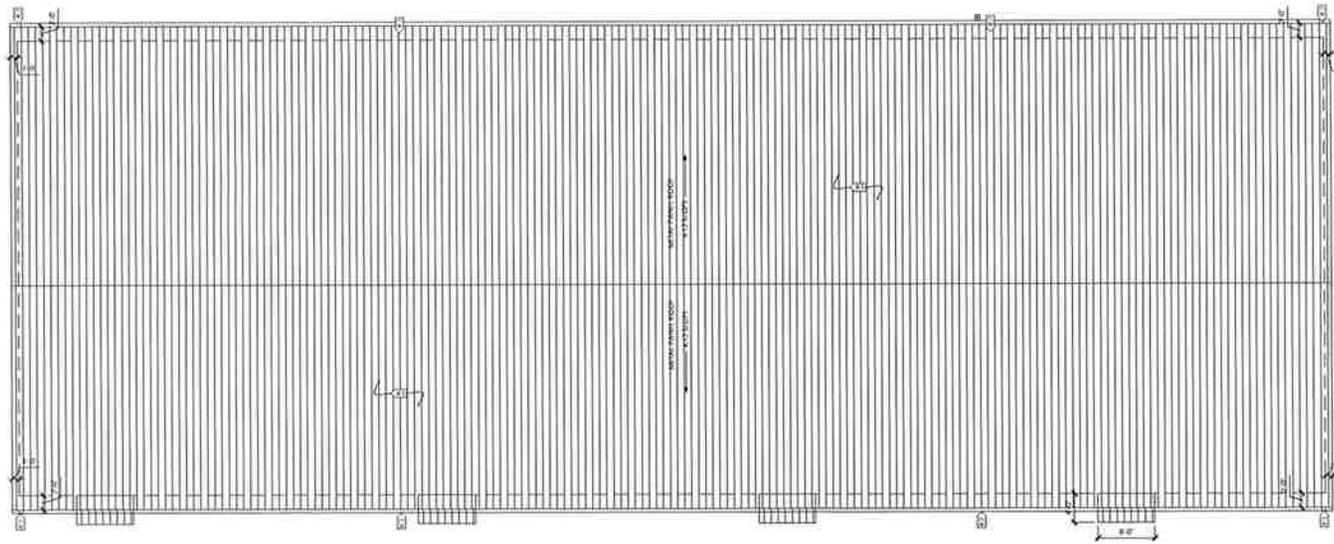


02 ROOF PLAN
SCALE: 1/8" = 1'-0"
NORTH

ROOF PLAN KEYED NOTES

- R1 METAL ROOF PANELS
- R2 2X6 RAFTERS @ 24" O.C.
- R3 2X10 JOISTS @ 16" O.C.

DATE PLOTTED: 10/24/2024 10:00 AM

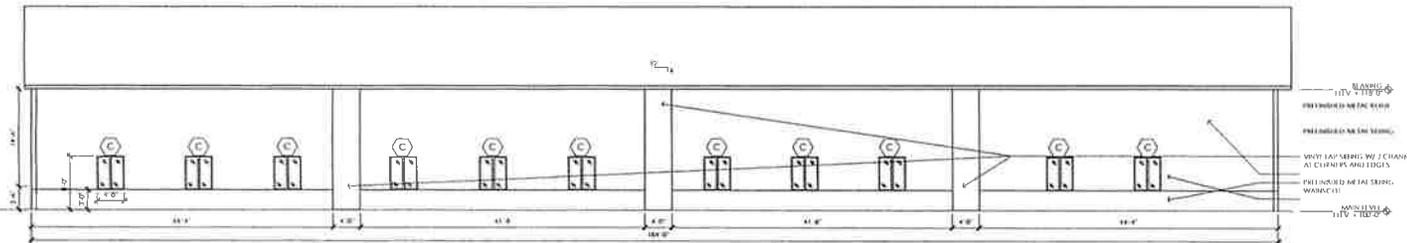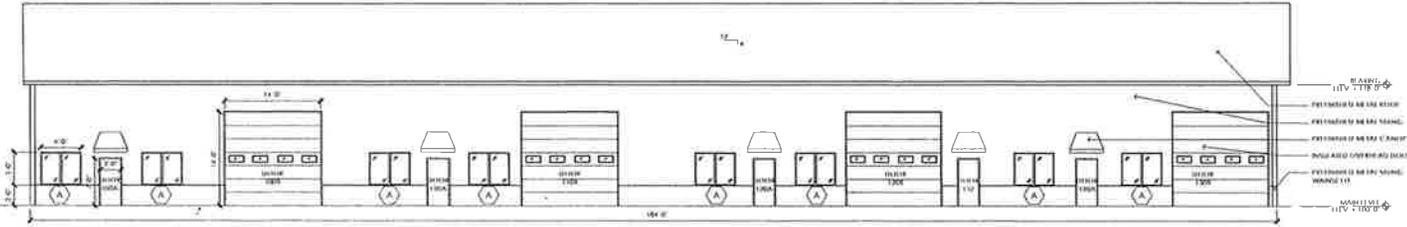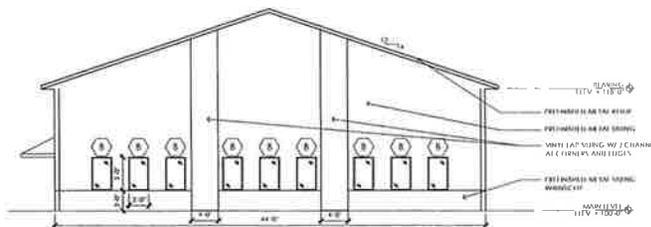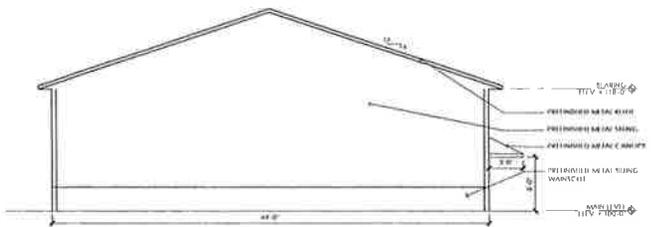

DOOR SCHEDULE							
DOOR NO.	WIDTH	HEIGHT	TYPE	GLASS TYPE	FRAME TYPE	OPERATION	NOTES
100A	3'-0"	7'-0"	1.50A	A	SI	SWING IN	
100B	14'-0"	84'-0"	2'	C	SLA A&B	SWING IN	
101	3'-0"	7'-0"	1.50A	B	SI	SWING IN	
100R	3'-0"	7'-0"	1.50A	A	SI	SWING IN	
100L	14'-0"	84'-0"	2'	C	SLA A&B	SWING IN	
111	3'-0"	7'-0"	1.50A	B	SI	SWING IN	
110A	3'-0"	7'-0"	1.50A	A	SI	SWING IN	
110B	14'-0"	14'-0"	2'	C	SLA A&B	SWING IN	
111	3'-0"	7'-0"	1.50A	B	SI	SWING IN	
110A	3'-0"	7'-0"	1.50A	A	SI	SWING IN	
110B	14'-0"	14'-0"	2'	C	SLA A&B	SWING IN	
111	3'-0"	7'-0"	1.50A	B	SI	SWING IN	
110	3'-0"	7'-0"	1.50A	A	SI	SWING IN	

- DOOR HARDWARE**
- 01) DOUBLE HANDLE HANG
 - 1/2" X 1/2" HANDLE W/ 1/2" RADIUS
 - 3/8" DIA. PIN
 - 1/2" X 1/2" PIN
 - 1/2" X 1/2" PIN
 - 1/2" X 1/2" PIN
 - 02) DOUBLE HANDLE HANG
 - 1/2" X 1/2" HANDLE W/ 1/2" RADIUS
 - 3/8" DIA. PIN
 - 1/2" X 1/2" PIN
 - 1/2" X 1/2" PIN
 - 1/2" X 1/2" PIN

