
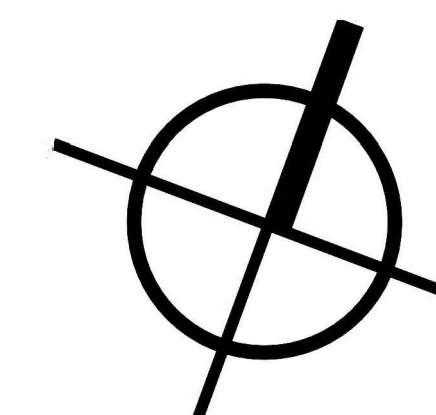
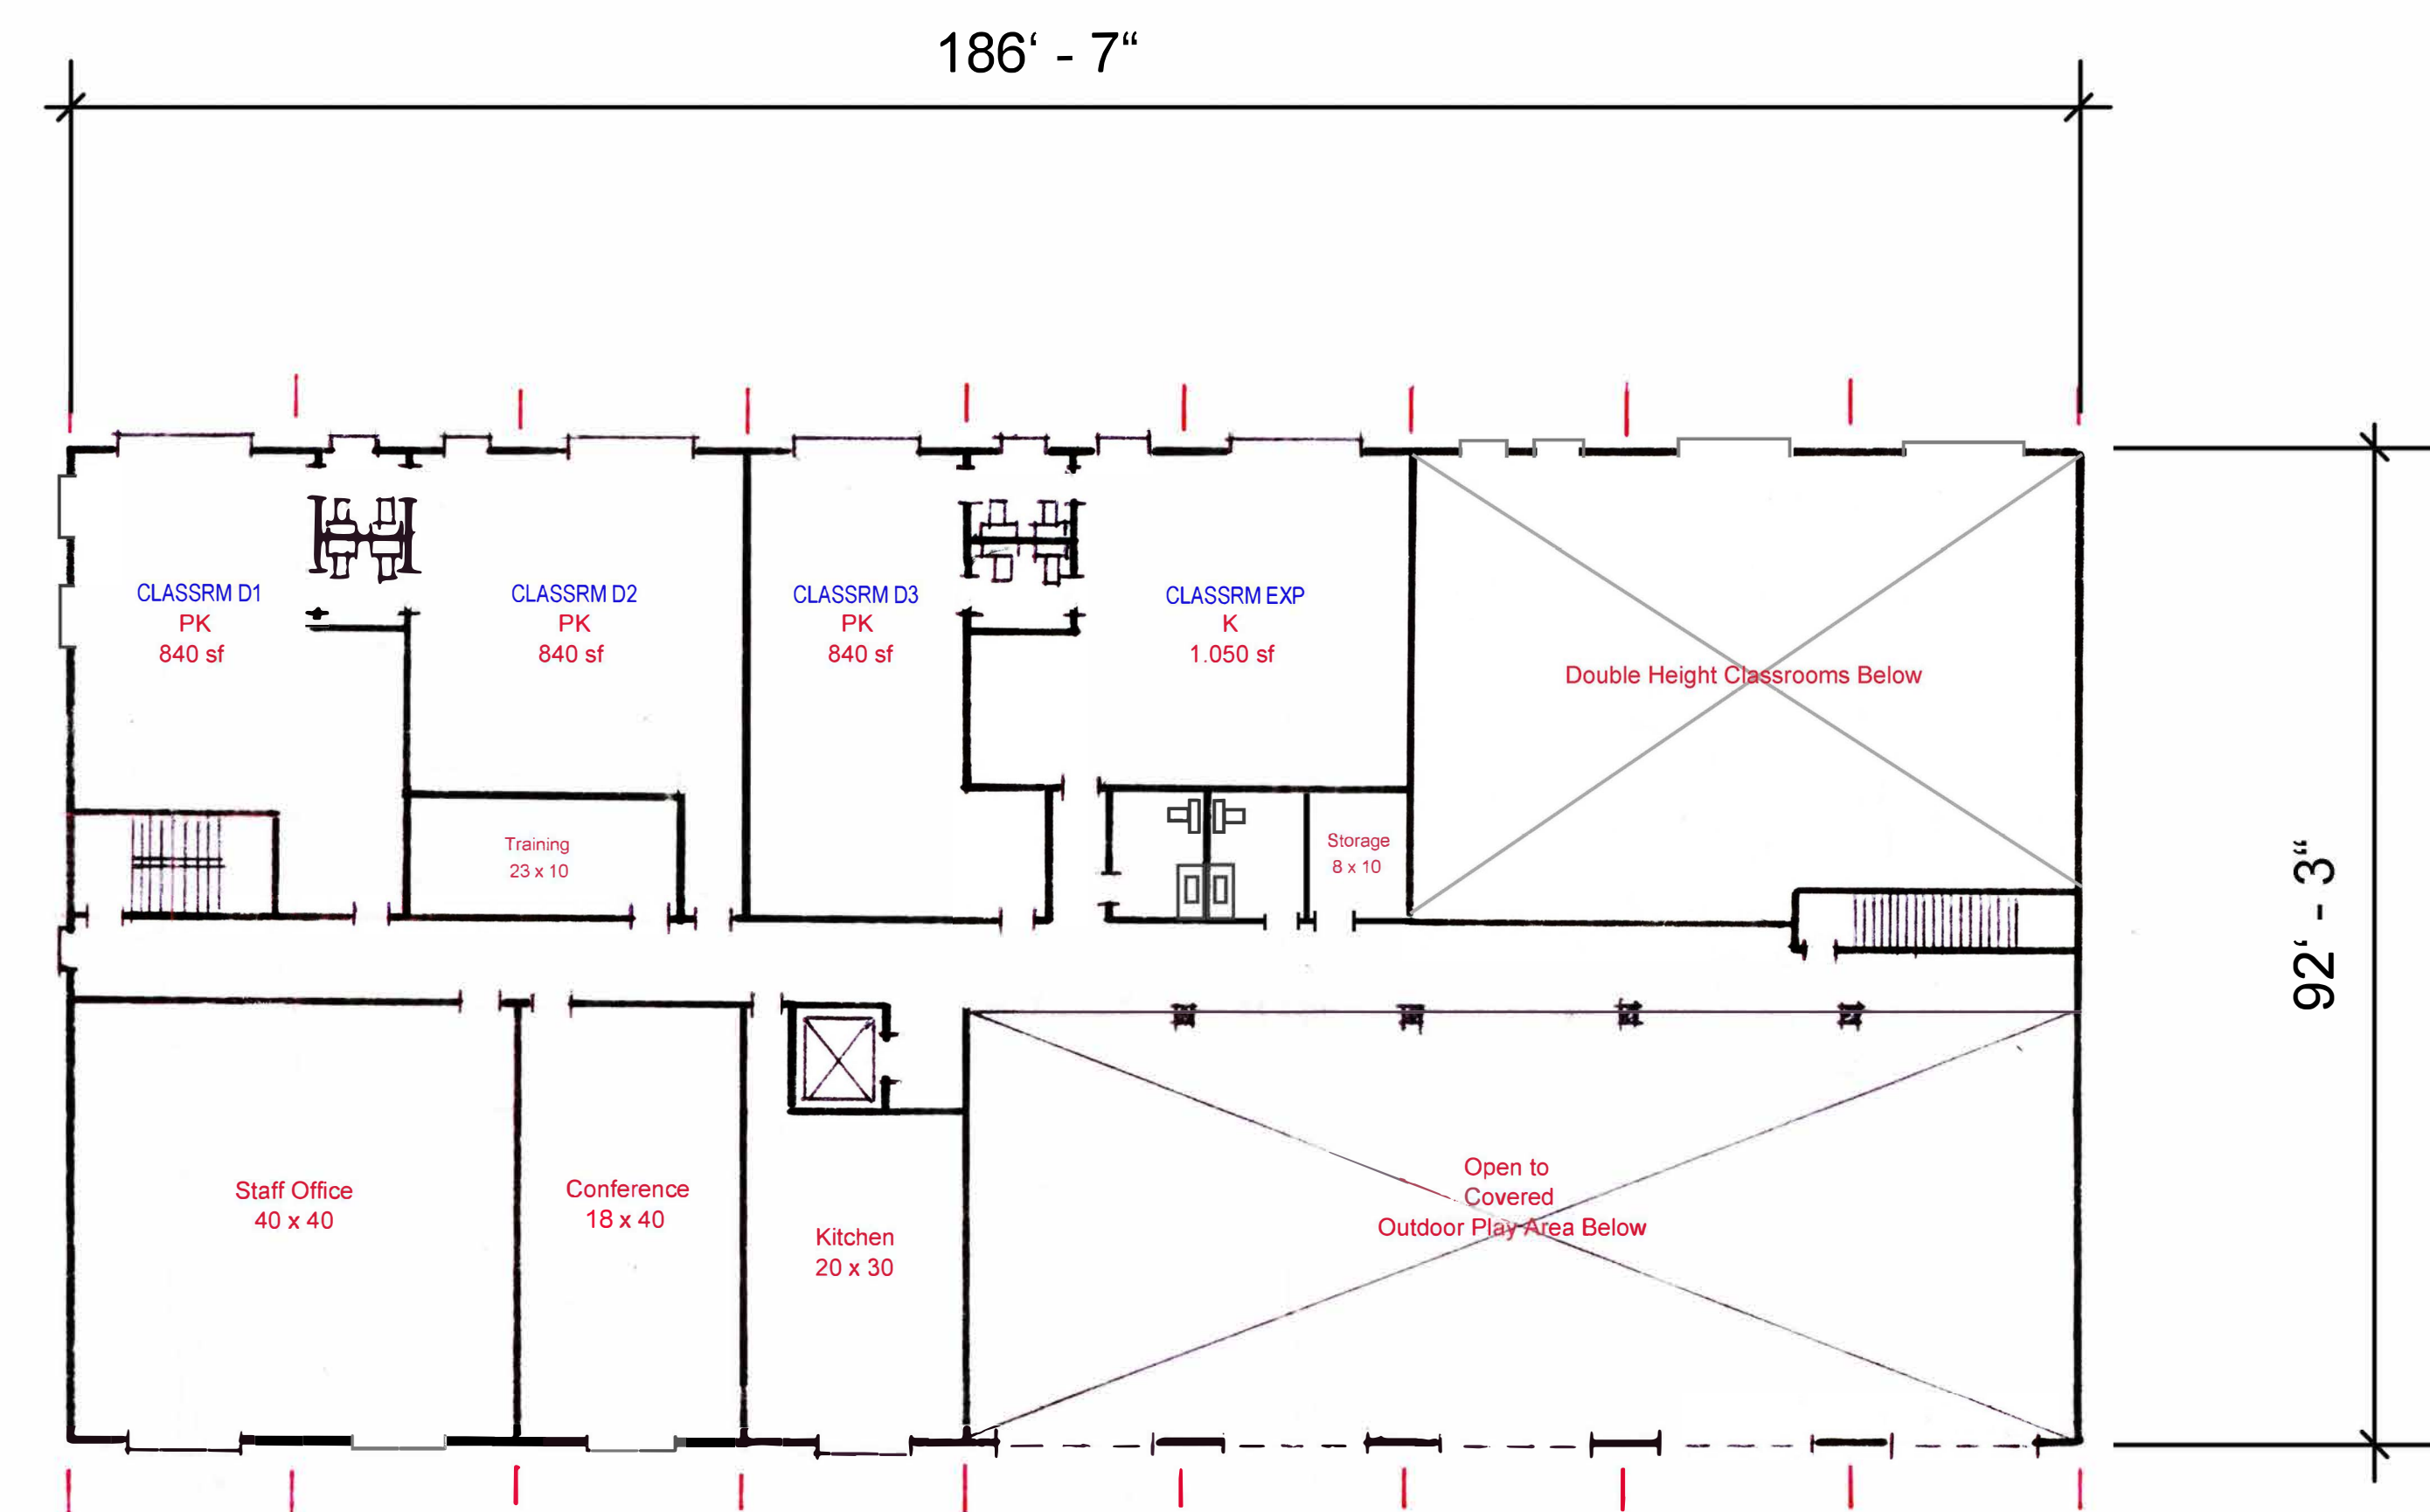


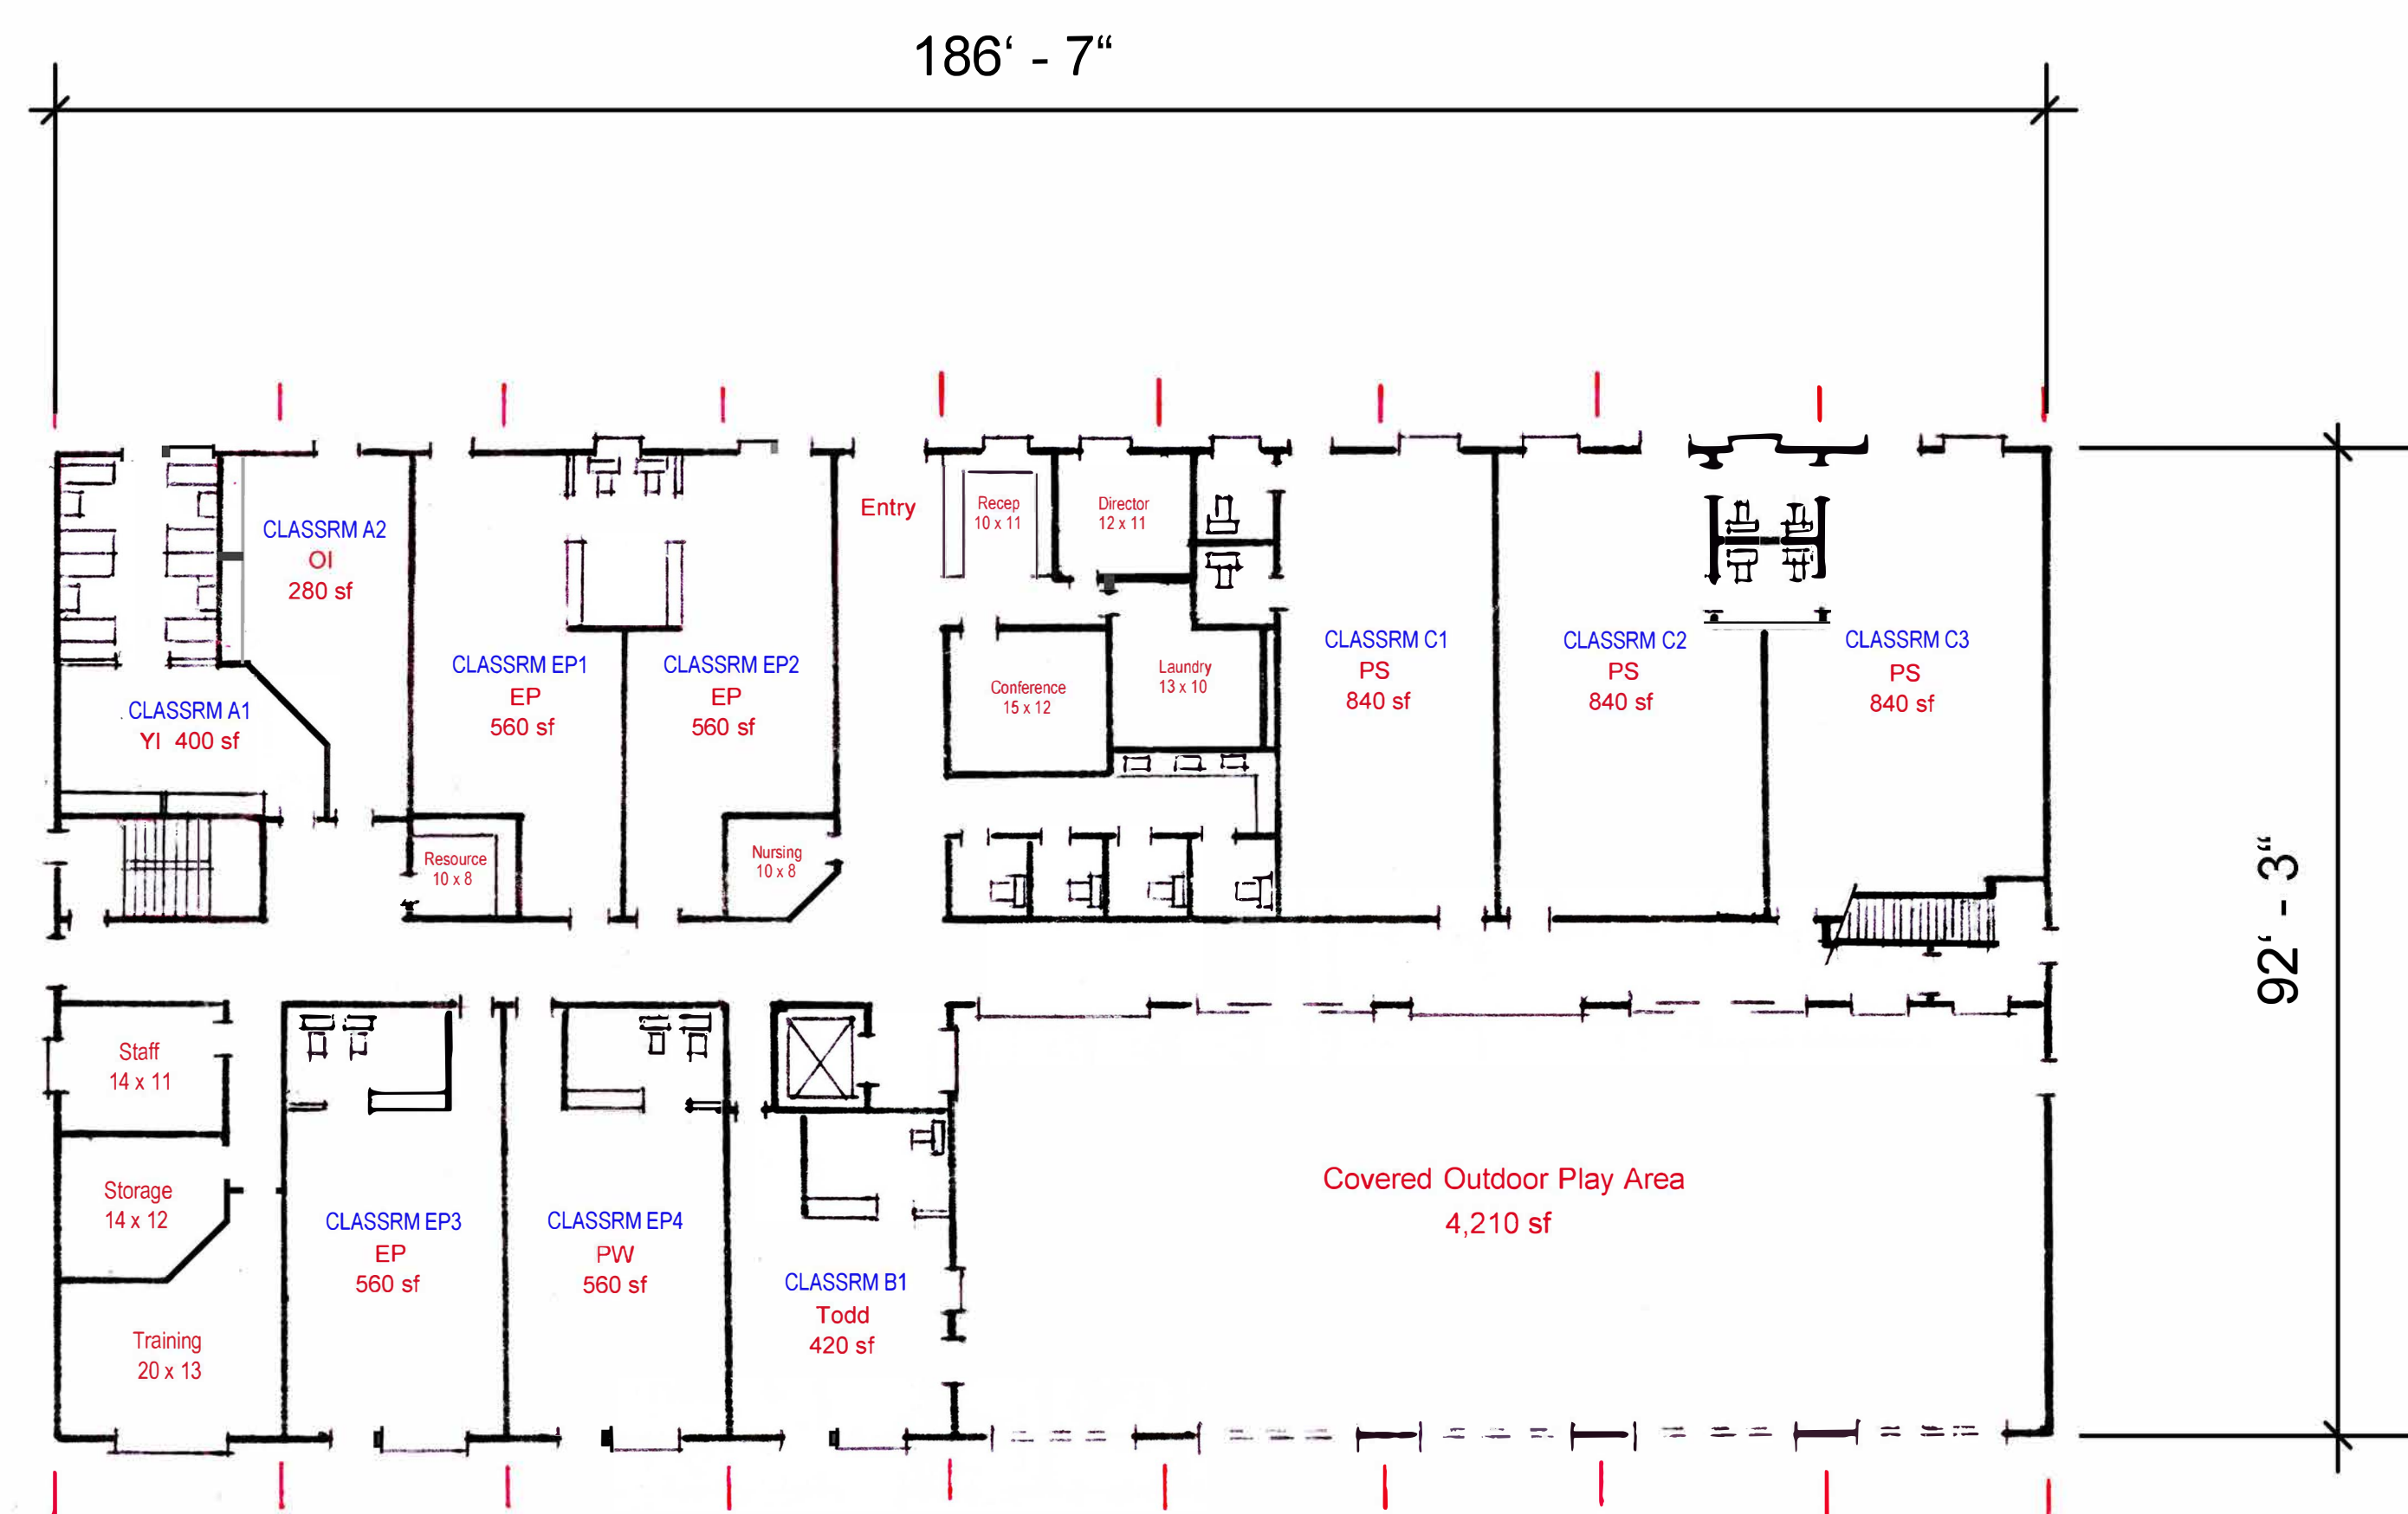

Classroom & Student Calculation

Classroom #	Classroom Name	Program	Children	Sq Ft	Age Range
1	A1	Young Infant (YI)	8	400	6w-12m
2	A2	Older Infant (OI)	8	280	12-18m
3	B1	Toddler (Todd)	12	420	18-24m
4	EP1	Early Preschool-1 (EP1)	16	560	2-3y
5	EP2	Early Preschool-2 (EP2)	16	560	2-3y
6	EP3	Early Preschool-3 (EP3)	16	560	2-3y
7	EP4	Pathways (PW)	16	560	2.5-3.5y
8	C1	Preschool-1 (PS1)	24	840	3-4y
9	C2	Preschool-2 (PS2)	24	840	3-4y
10	C3	Preschool-3 (PS3)	24	840	3-4y
11	D1	Prekindergarten-1 (PK1)	24	840	4-5y
12	D2	Prekindergarten-2 (PK2)	24	840	4-5y
13	D3	Prekindergarten-3 (PK3)	24	840	4-5y
14	EXP	Kindergarten	30	1050	5-6y
		TOTAL :	266	9430	

Parking Summary

Tenant	Square footage/	Zoning Ordinance Requirement	Total Required	Total Provided
Classrooms	9,430	One per classroom or one per 500 sq. ft., whichever is greater.	19	
Employees	36 employees	one per 1.5 employees	24	
Office	Director 132 Staff 1,600	one per 240 sq. ft.	7	
Loading/ Unloading	266 students	one per six children (up to five stalls); thereafter, one per ten children	29	
Parking Spaces			79	42

PSWG LLC
1496 HAMILTON AVENUE
SAN JOSE, CA 95125

CONDITIONAL USE PERMIT

PRIMROSE DAY CARE FACILITY

1000 JACKLIN ROAD, MILPITAS, CA

Date: 07-06-2021
Scale: 1/16

Revisions:

Drawing Title

PROPOSED FLOOR PLANS

Sheet No:

A2

of: _____ Sheet _____

LPMD
Architects

1288 Kifer Road, #206
Sunnyvale, CA 94086
Telephone : 408-992-0280
Fax : 408-992-0281