

**C-200**

**SITE PLAN**

**REVIEW SET**



DESIGNED BY: AMJ  
 CHECKED BY: JAF  
 APPROVED BY: JAF  
 SCALE: 1"=40'  
 DATE: 01/06/2028



REVISIONS

REV #	DESCRIPTION	DATE

**FLEX SPACE Georgetown**  
 LOCATED AT: 944 E. MAIN ST. GEORGETOWN, KY 40324  
 SCOTT COUNTY  
 CLIENT OWNER: HUTTON GEORGETOWN KY ST. 936 CHERRY ST. CHATTANOOGA, TN 37402  
 PARTNER: EQUITY MANAGEMENT PARTNERS, HIGH ST. LEXINGTON, KY 40502

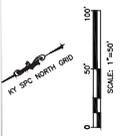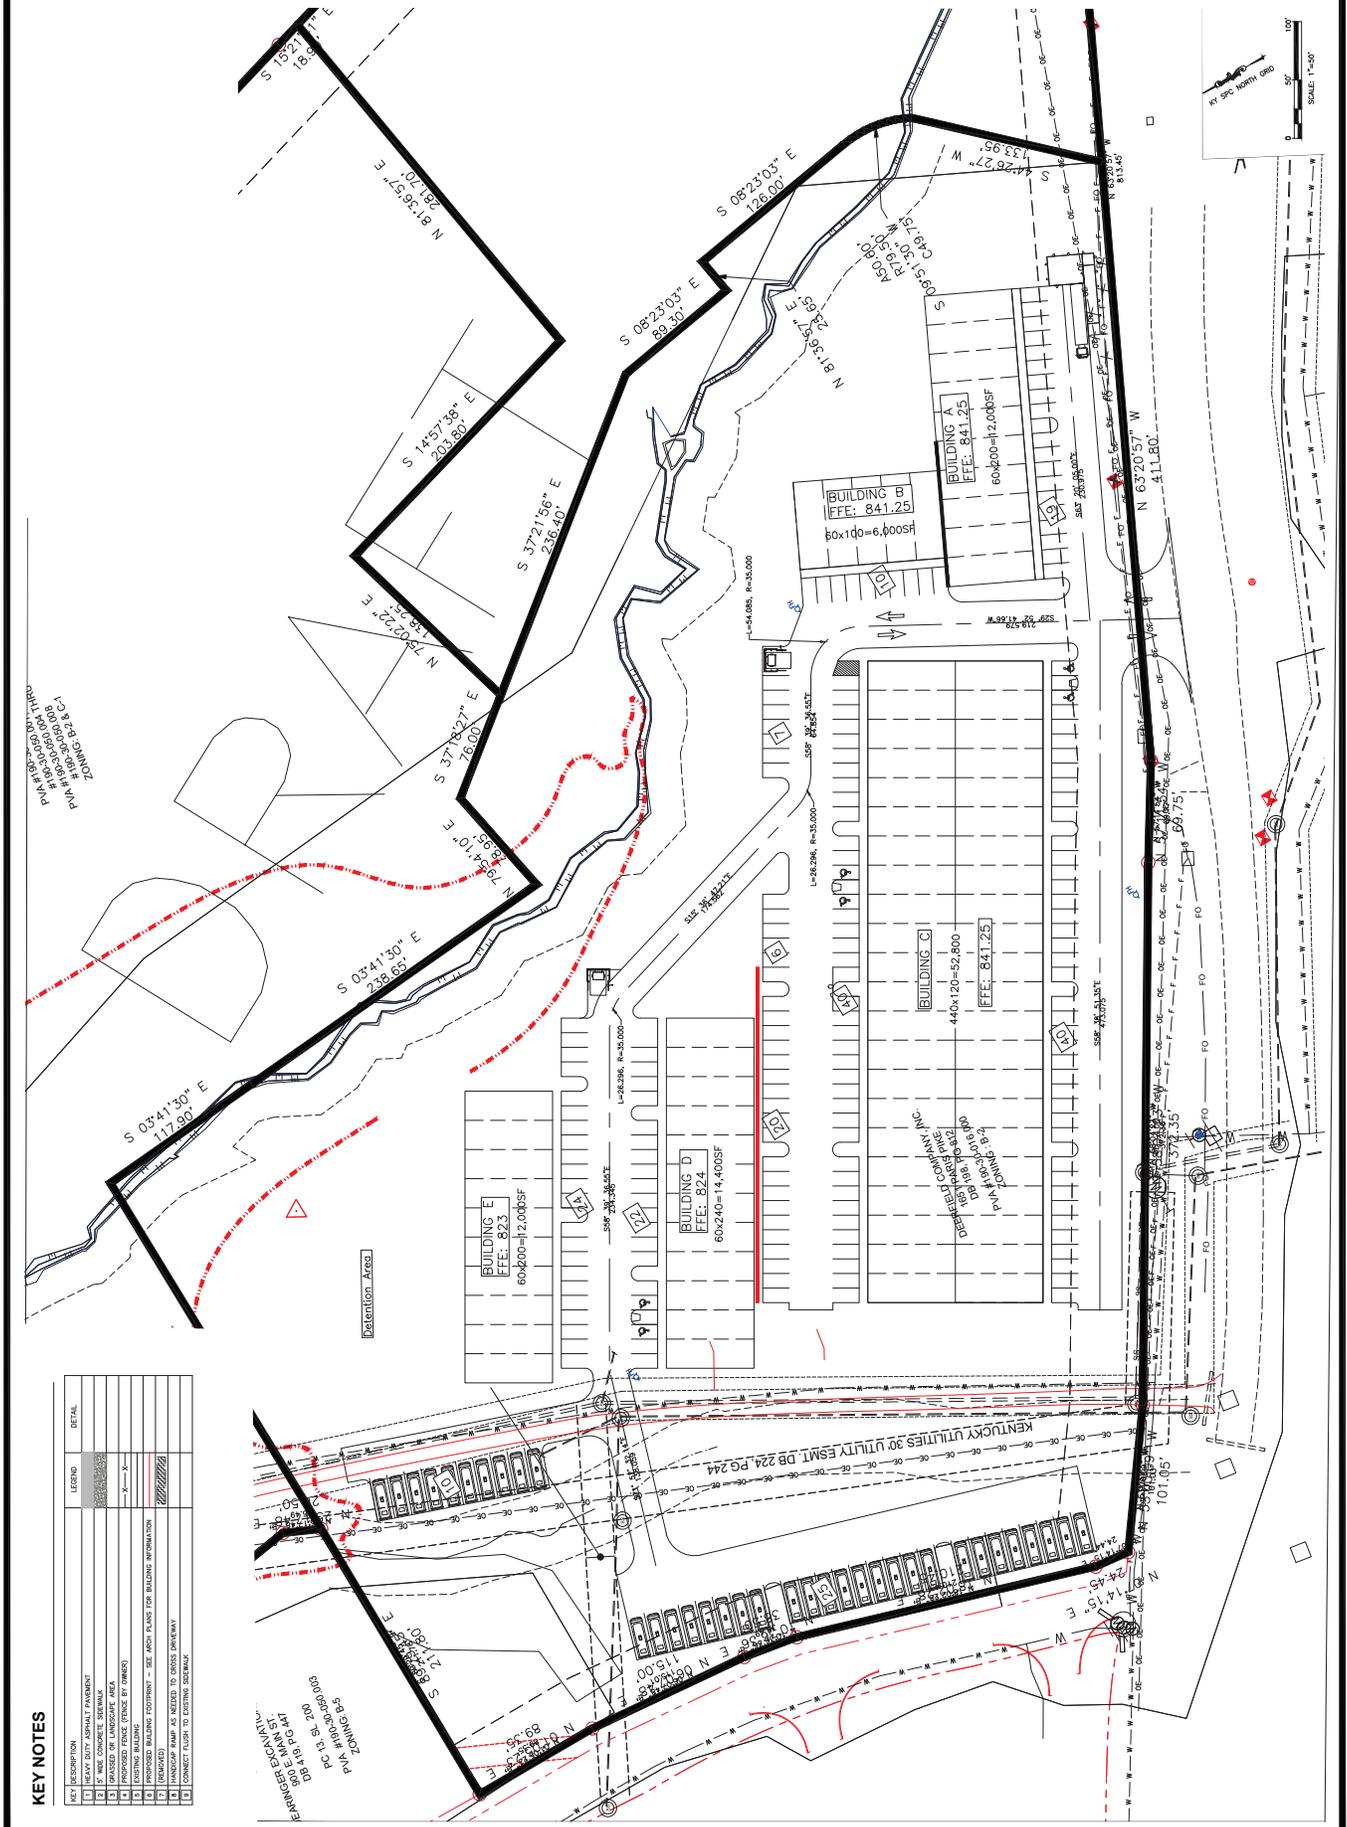

**KEY NOTES**

KEY DESCRIPTION	LEGEND	DETAIL
EXISTING ASPHALT PAVEMENT	[Pattern]	[Detail]
PROPOSED ASPHALT PAVEMENT	[Pattern]	[Detail]
PROPOSED DRIVE	[Pattern]	[Detail]
PROPOSED DRIVE (GRADE BY OWNER)	[Pattern]	[Detail]
EXISTING BUILDING	[Pattern]	[Detail]
PROPOSED BUILDING FOOTPRINT - SEE ADD'L PLANS FOR BUILDING INFORMATION	[Pattern]	[Detail]
(HATCHED) BUILDING FOOTPRINT - SEE ADD'L PLANS FOR BUILDING INFORMATION	[Pattern]	[Detail]
HANDICAP PARK AS NEEDED TO CROSS DRIVEWAY	[Symbol]	[Detail]
CONNECT FLUSH TO EXISTING SIDEWALK	[Symbol]	[Detail]