


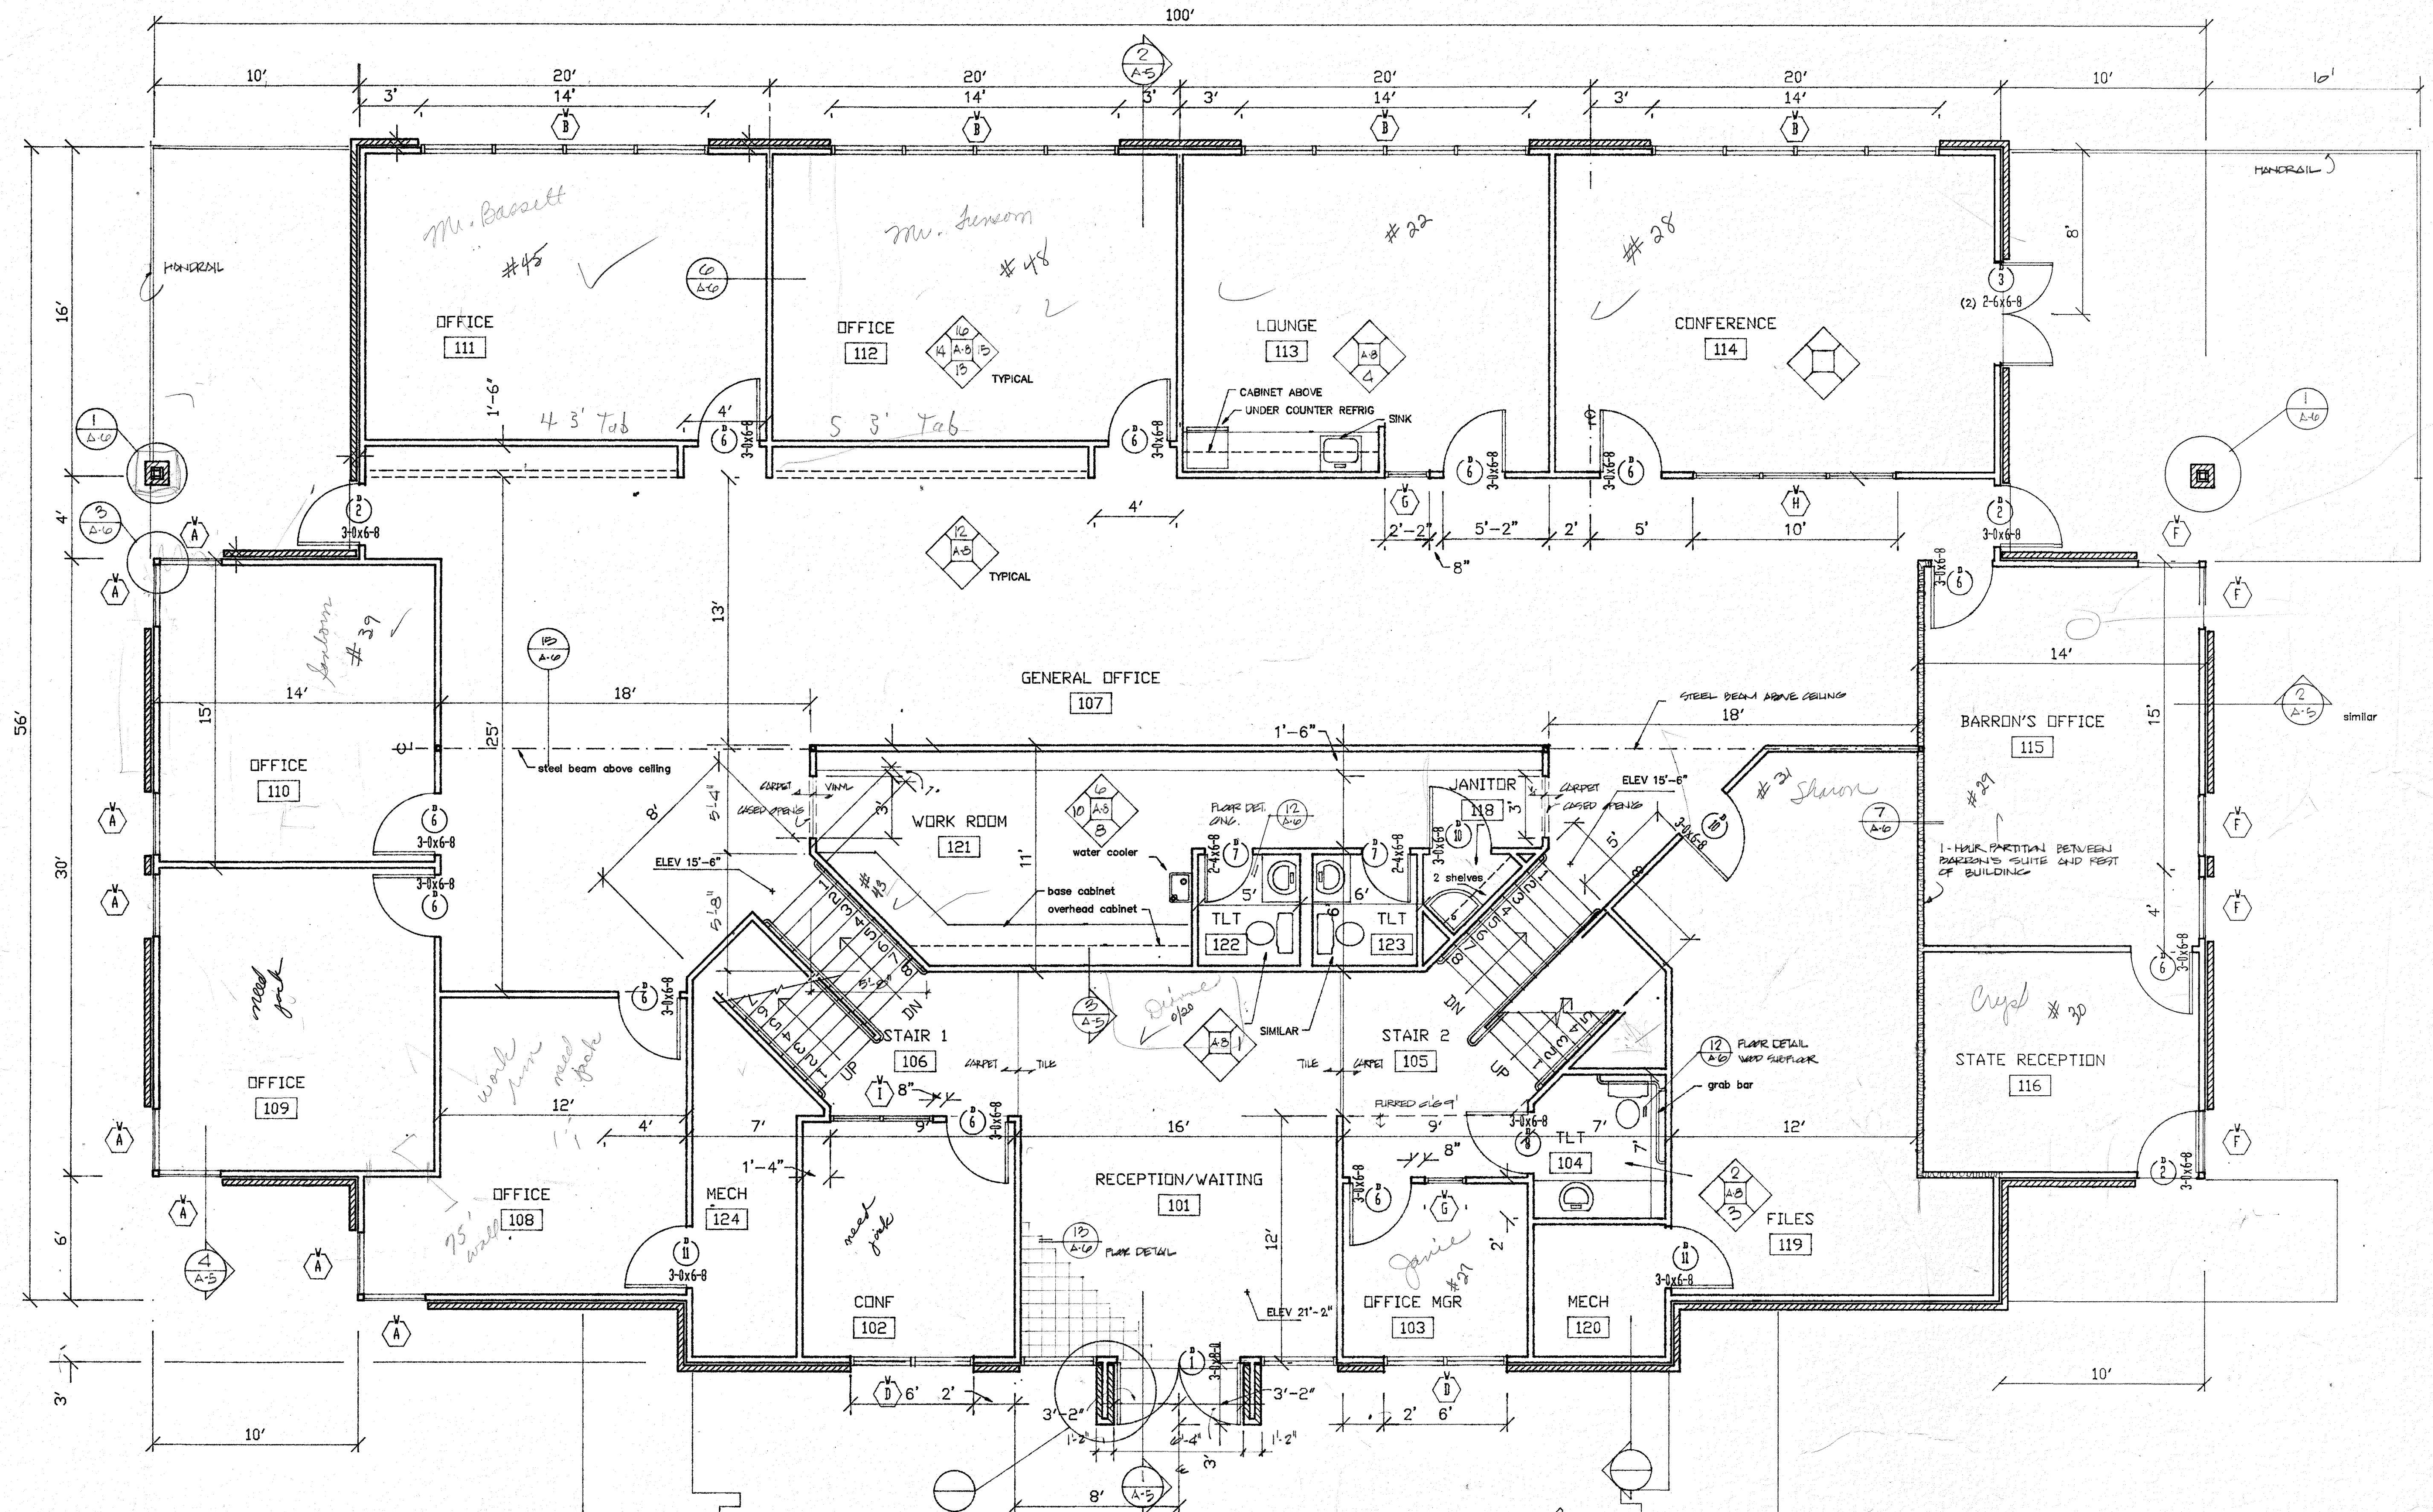

GROUND FLOOR PLAN

SCALE: 1/4"=1'-0"

NOTE: ALL WALLS SHALL BE MIN 2X6 STUDS WITH FULL THICKNESS BATT INSULATION ON INTERIOR PARTITIONS

SMITH
BOZARTH
FULLER
ARCHITECTS &
PLANNERS, P.A.
442-A GRACE AVE. PANAMA CITY, FL
904-785-2352 32401

BARRON/REDDING
LAW OFFICES
FOR
REDDING, HUGHES, PITT, BASSETT, FENSOM
MCKENZIE AVENUE
PANAMA CITY, FLORIDA

design
drawn
checked
date
rev

job no 8840
A.2
sheet 2 of 19