


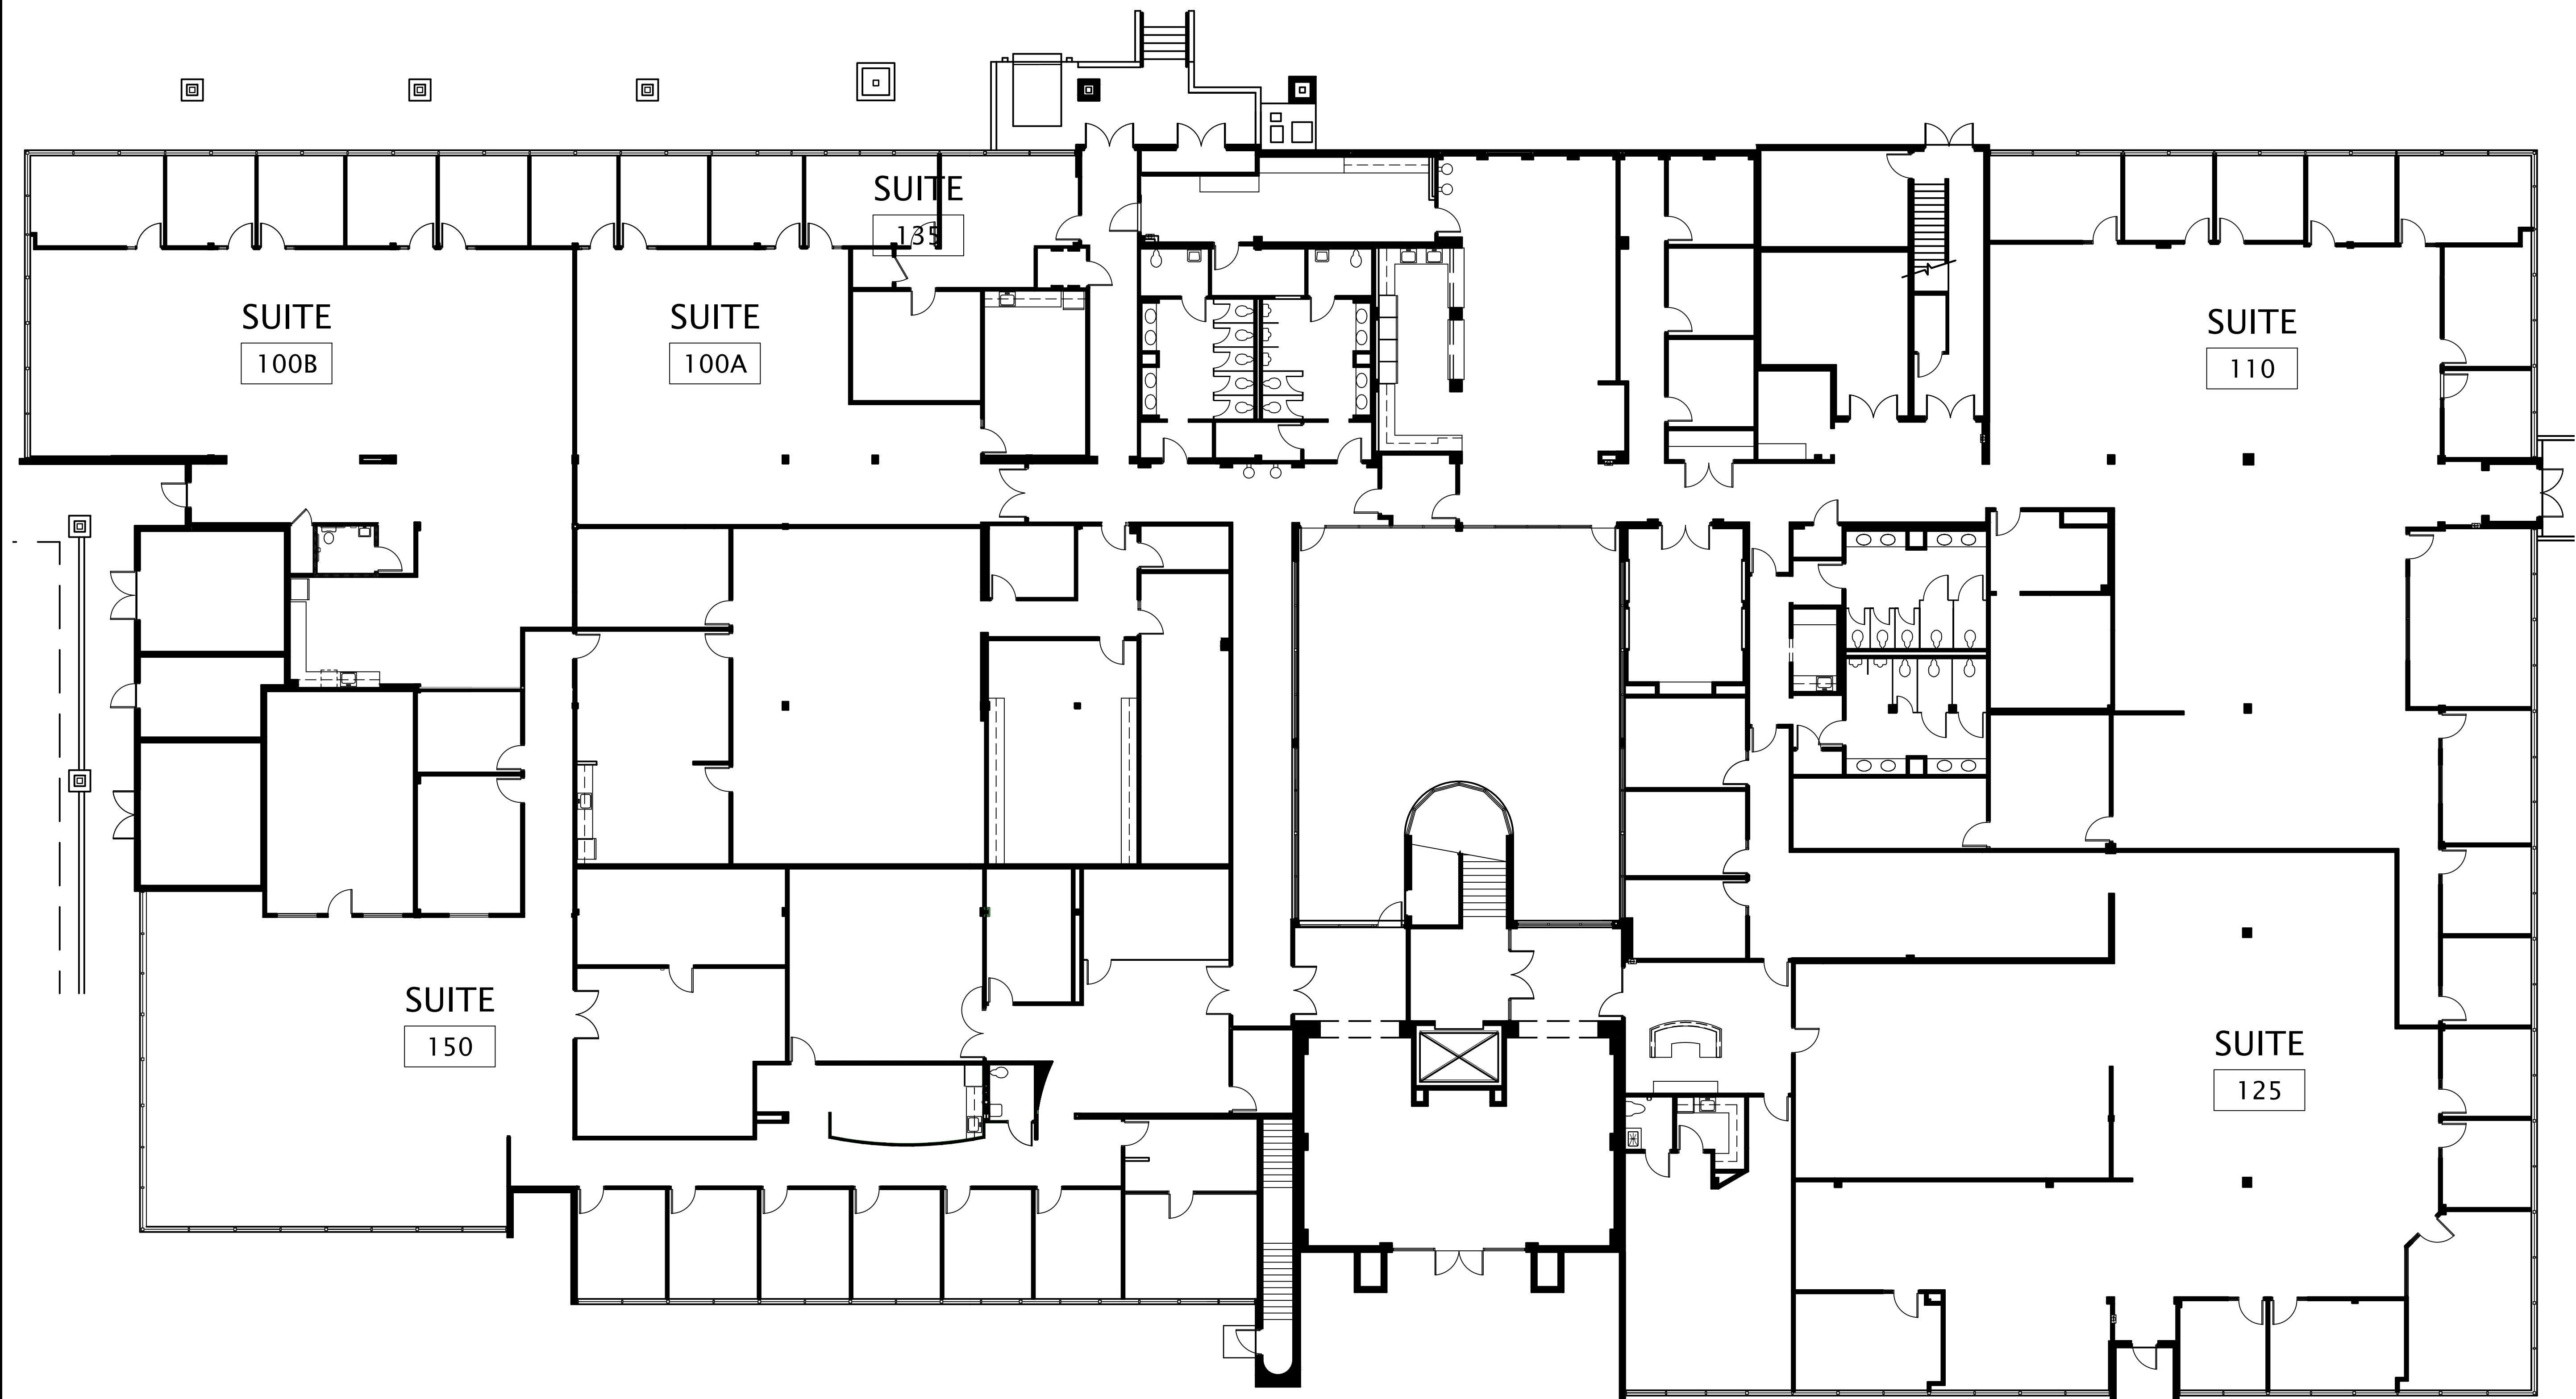

KRAVIT
Architectural

KRAVIT
ARCHITECTURAL
ASSOCIATES,
INC.

902
Clint Moore
Road
Suite 136
Boca Raton,
Florida
33487
561 / 893-0042
Telefax
561 / 893-0650

FLORIDA CORPORATE LICENSE No. AAC001495
© 2010 KRAVIT ARCHITECTURAL ASSOCIATES, INC. ALL RIGHTS RESERVED.
THESE DRAWINGS MAY NOT BE COPIED OR REPRODUCED WITHOUT EXPRESS
WRITTEN CONSENT OF KRAVIT ARCHITECTURAL ASSOCIATES, INC.


PROJECT
ZNT BUILDING
5300 BROKEN SOUND BLVD NW BOCA RATON FLORIDA
CONSULTANT

REVISIONS		
No.	DATE	DESCRIPTION

--

PROJECT PHASE
☐ SITE PLANNING
☐ SCHEMATIC DESIGN
☐ DESIGN DEVELOPMENT
☐ CONSTRUCTION DOCUMENTS

FIRST FLOOR PLAN	
PROJECT NUMBER:	ZNT5300.00
ISSUED:	--
DRAWN BY:	EMG
CHECKED BY:	MJK
FILENAME:	ZNT5300_baseplans.dwg

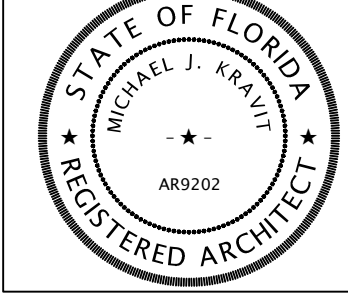

SHEET
BP-1