



SITE PLAN

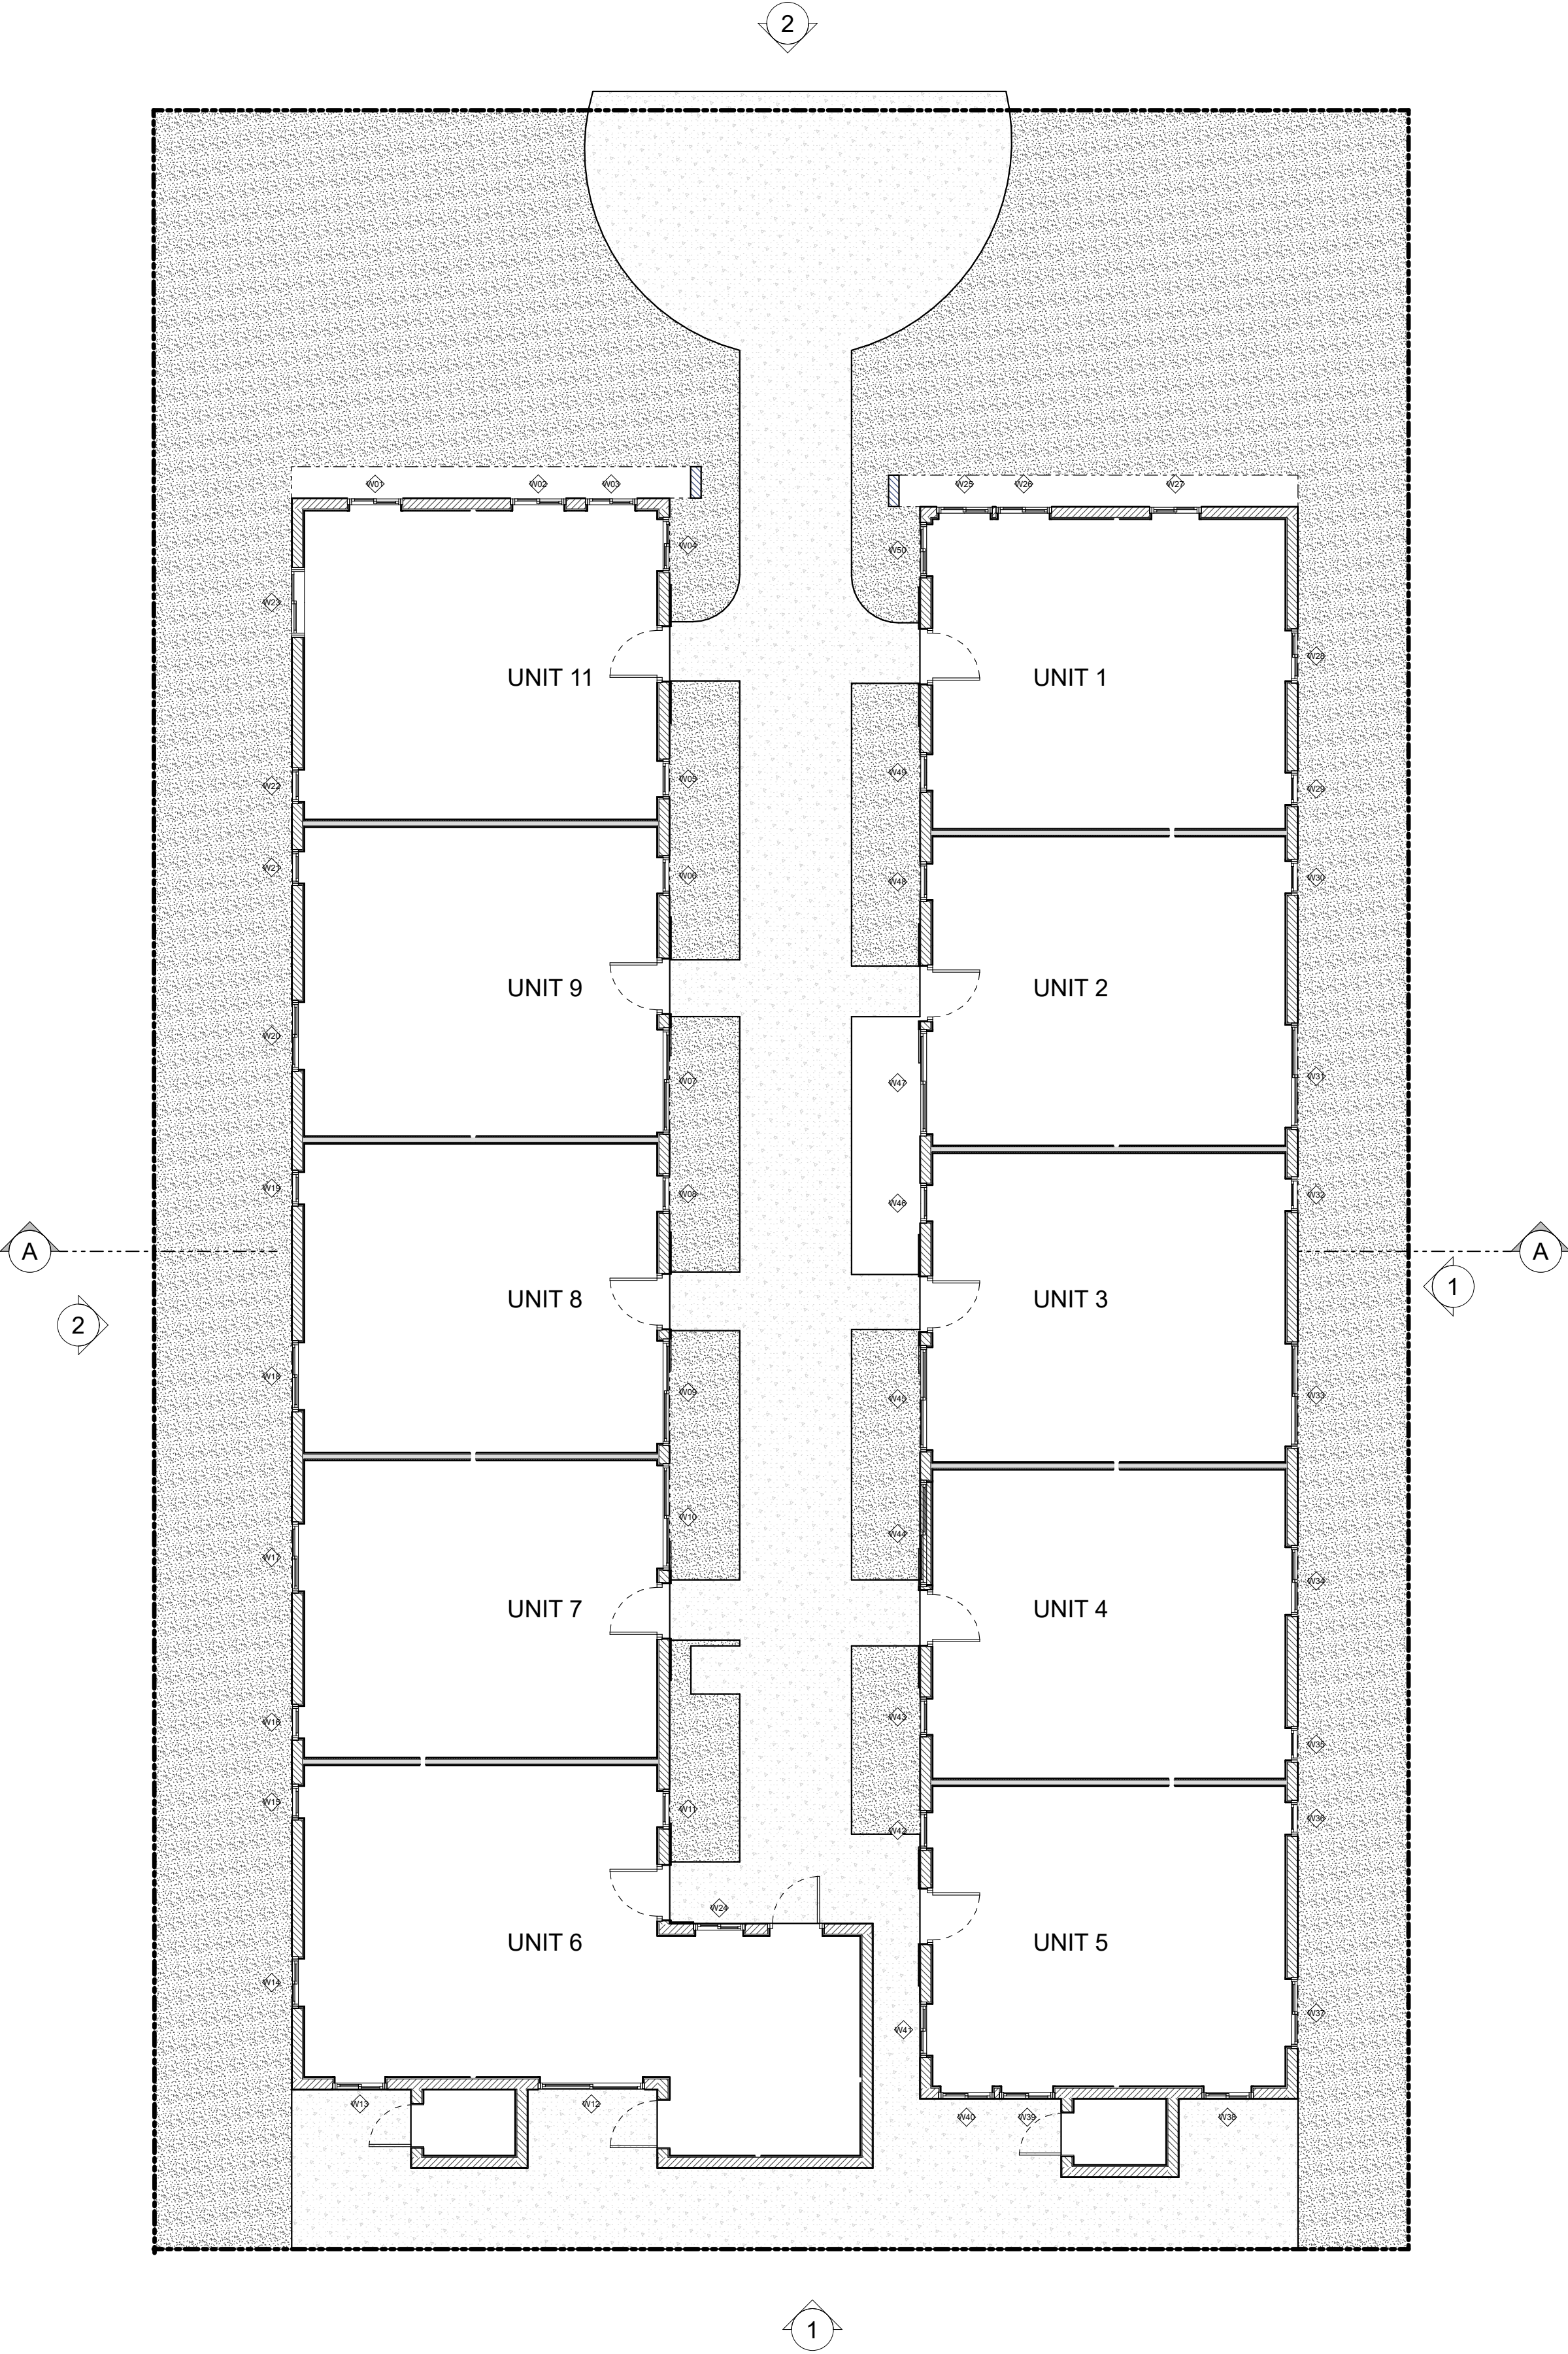

1 SITE PLAN
A-100 SCALE: 1/8" = 1'-0"

FLOOR PLAN

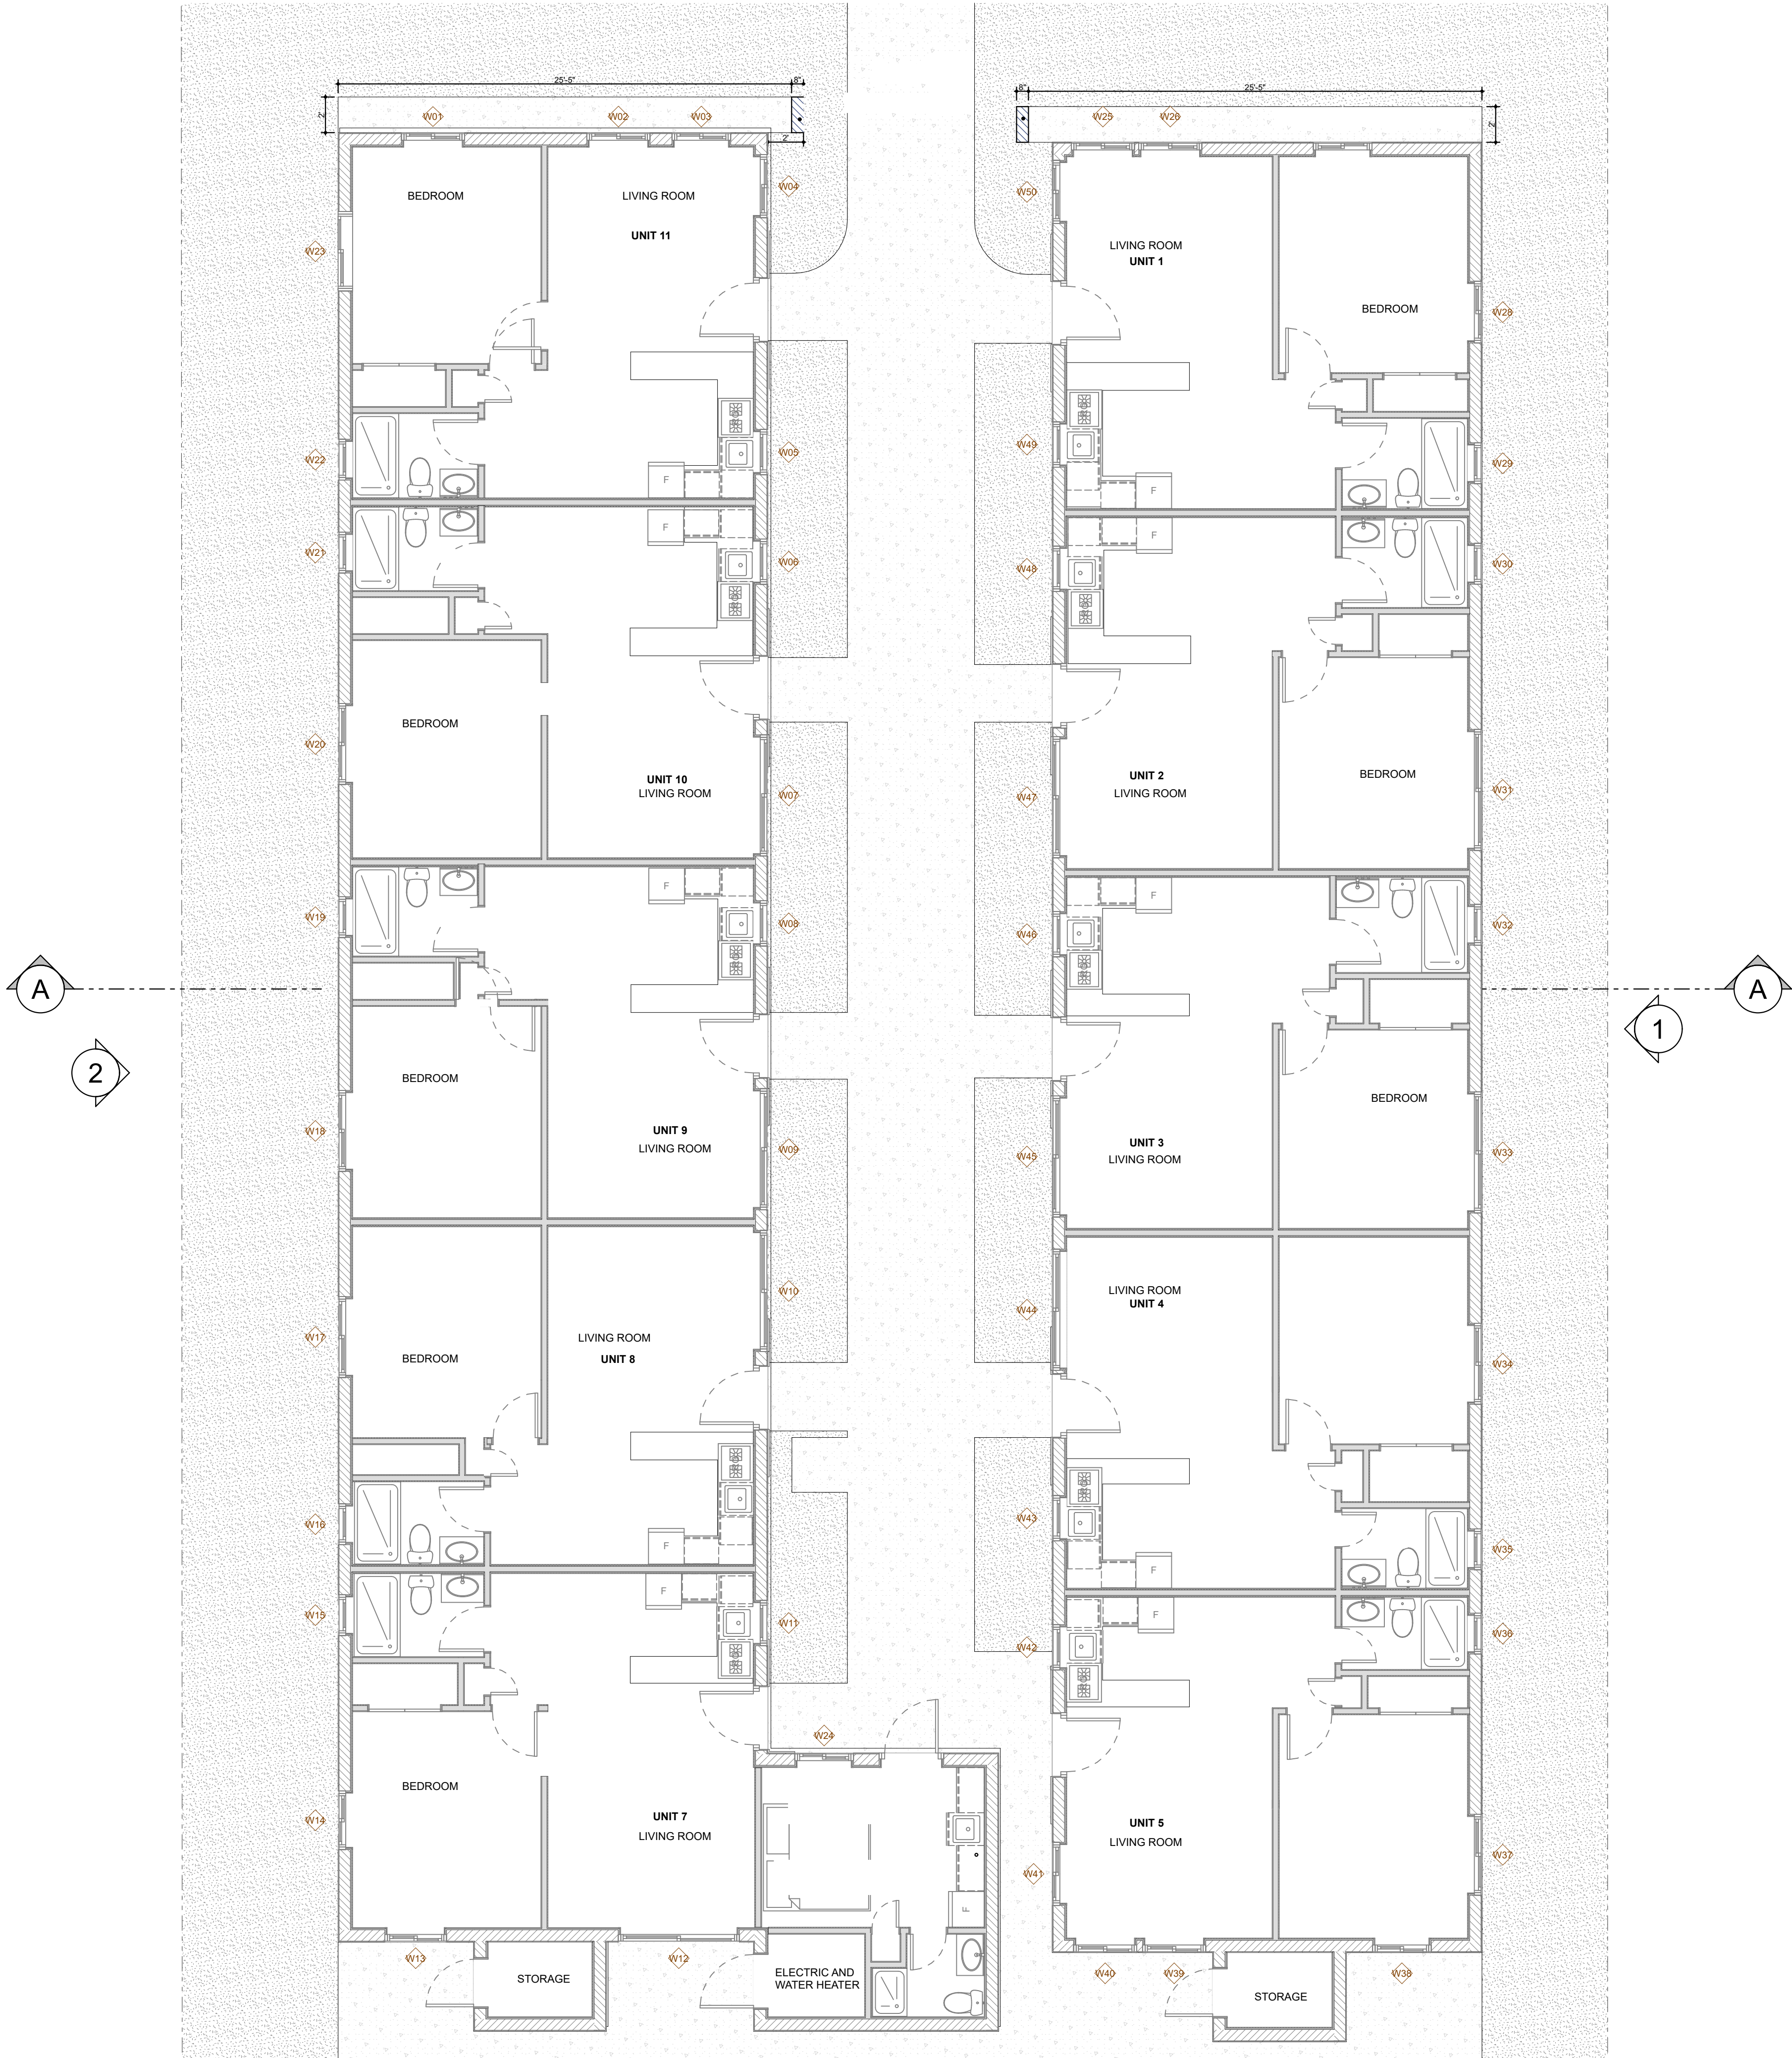

1
A-101
GROUND FLOOR PLAN
SCALE: 3/16" = 1'-0"

FIRST FLOOR PLAN

A-101

Printed: 3/15/23