



5361 Betlach Rd.  
Sun Prairie, WI 53590  
Cell: 608/206-4238  
E-mail: oneplus@chorus.net

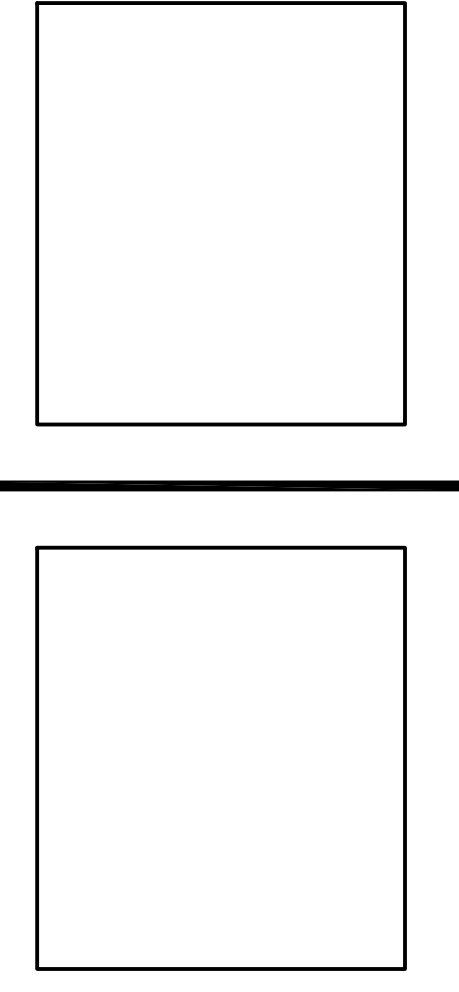

**Integrity Trailer**  
946  
W Medina Rd  
Marshall, WI  
53559

WARNING: Preliminary drawing, not for construction.

 

WARNING: Print at 1/2 scale if in I1x17 format.


ISSUE DATE: 04.27.23

REVISION	DATE	DESCRIPTION
1	05/12/23	
2	08/21/23	Resubmission w/ change in Construction Type

CONTENTS:

DRAWN: JLP  
CHECKED: JLP  
PROJECT NO: 23001.00  
SHEET:

**A1**  
SHEET 4 OF 5

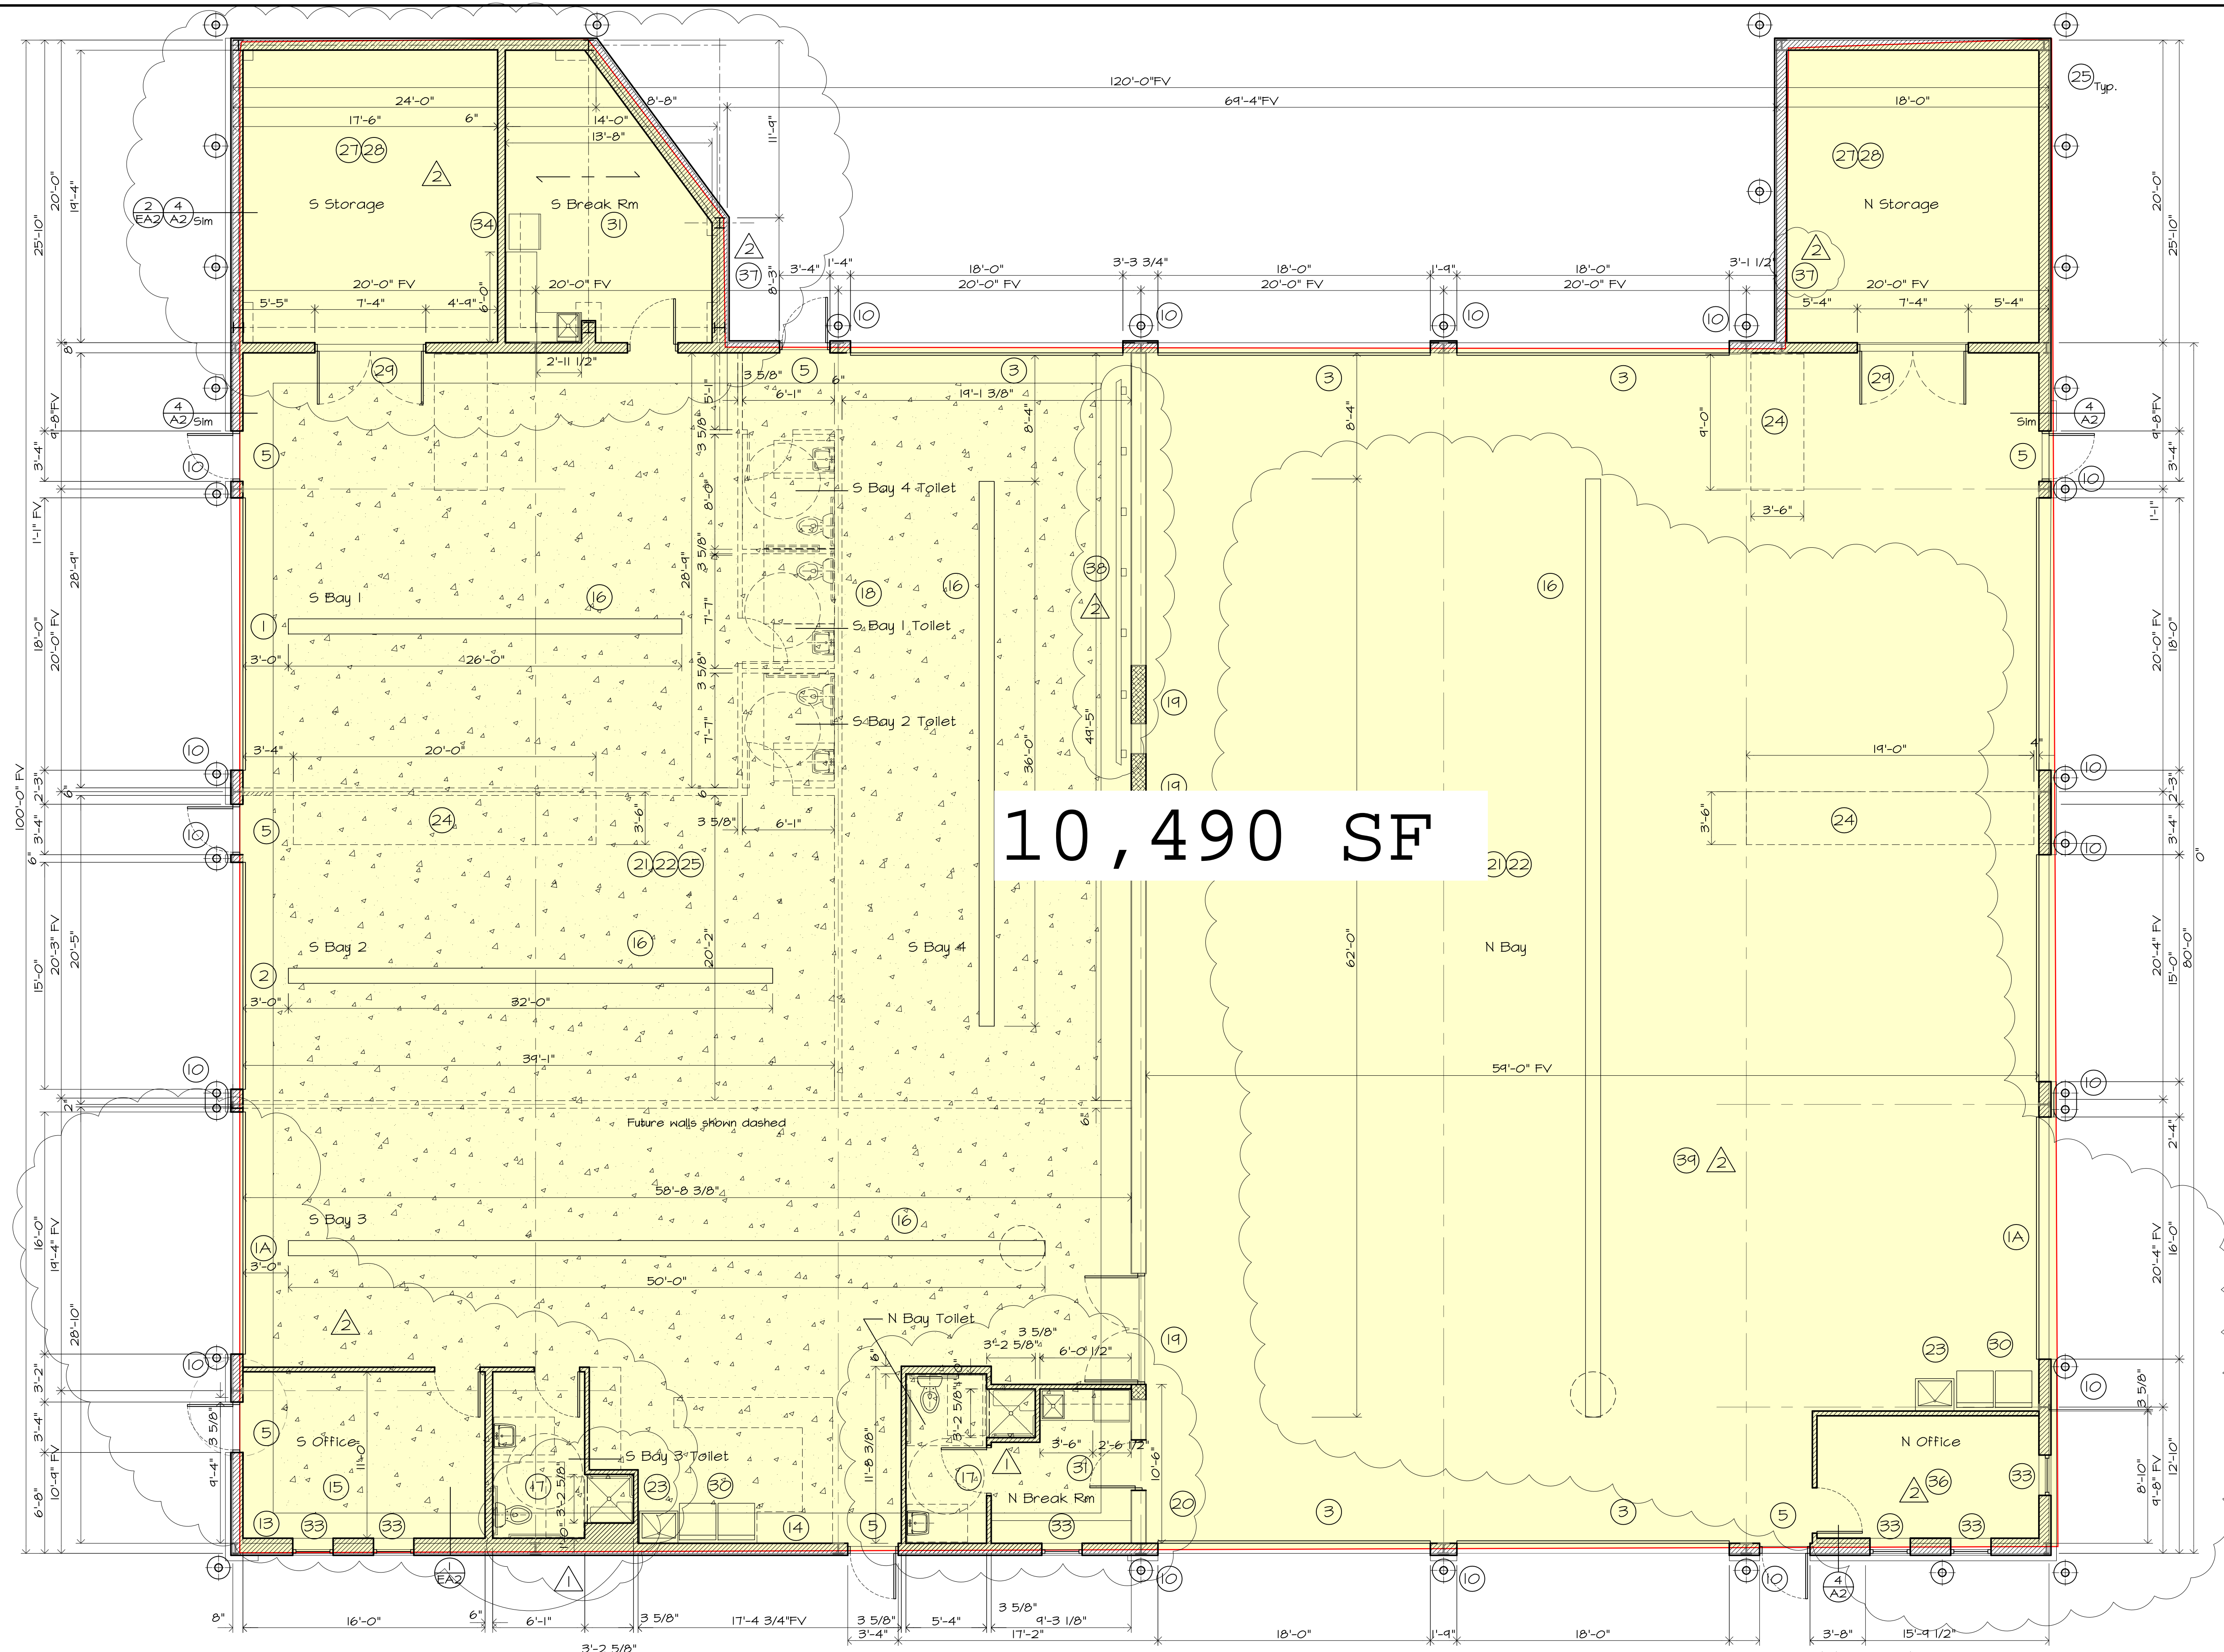

**10,490 SF**

**Floor Plan**  
3/32" = 1'-0" Buildback See A2 for Buildback Notes.

© Copyright One Plus Architecture 2023. All rights reserved. Project: Integrity Trailer