



WILLIAMS & ASSOCIATES ARCHITECTS L.L.C. considers the subject matter in this document confidential and reserves copyright and property rights thereof. No rights are transferred or conveyed because of receipt or possession. It is further prohibited to reproduce or change any part of this document or use it for any purpose without written permission of WILLIAMS & ASSOCIATES ARCHITECTS L.L.C.

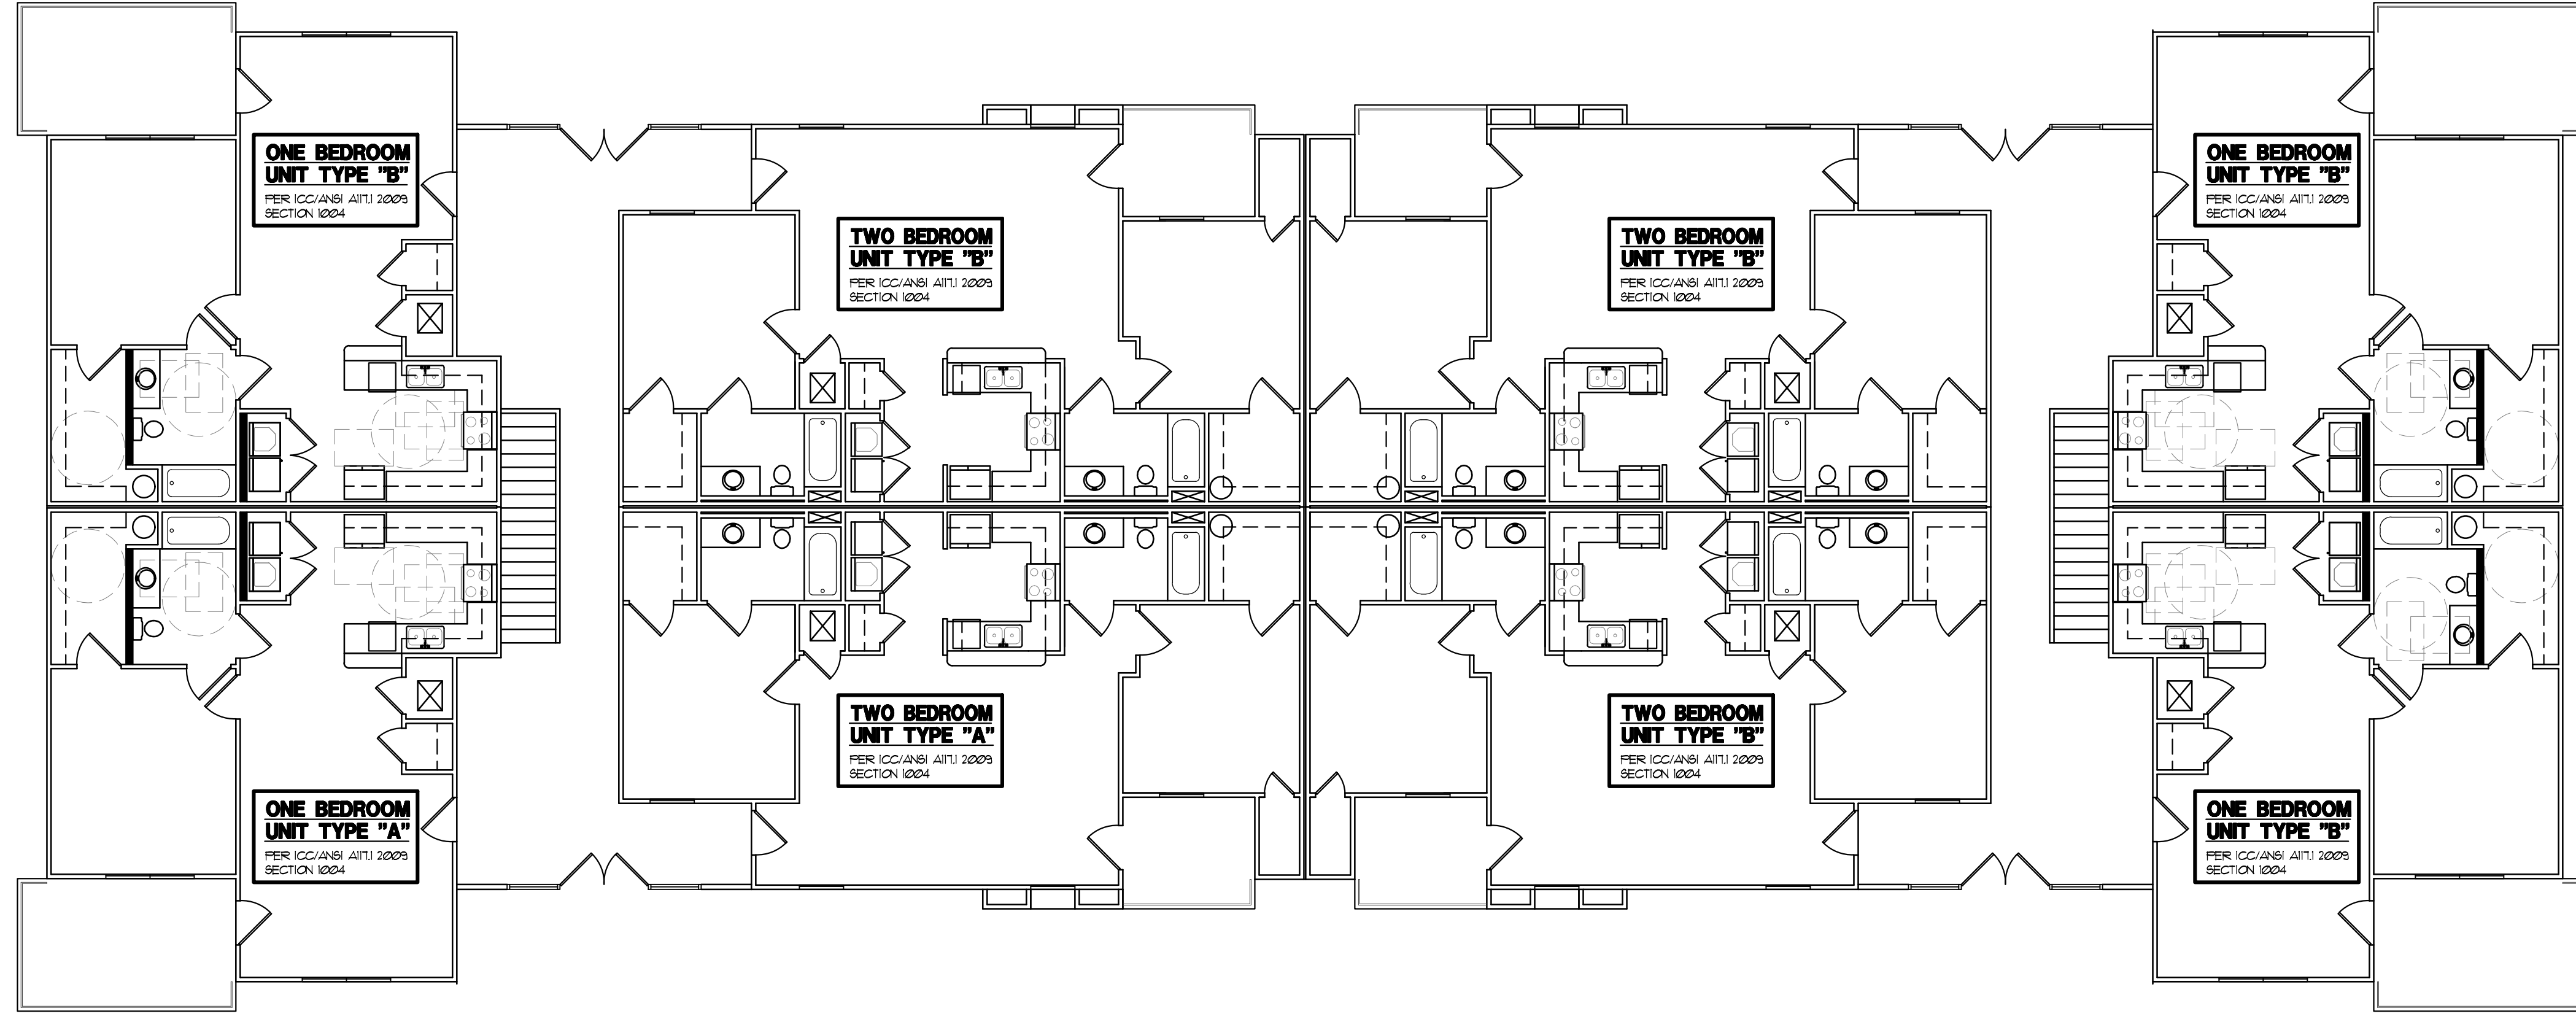

**BUILDING TWO 1ST FLOOR PLAN**

SCALE: 1/8" = 1'-0"

1  
A-10

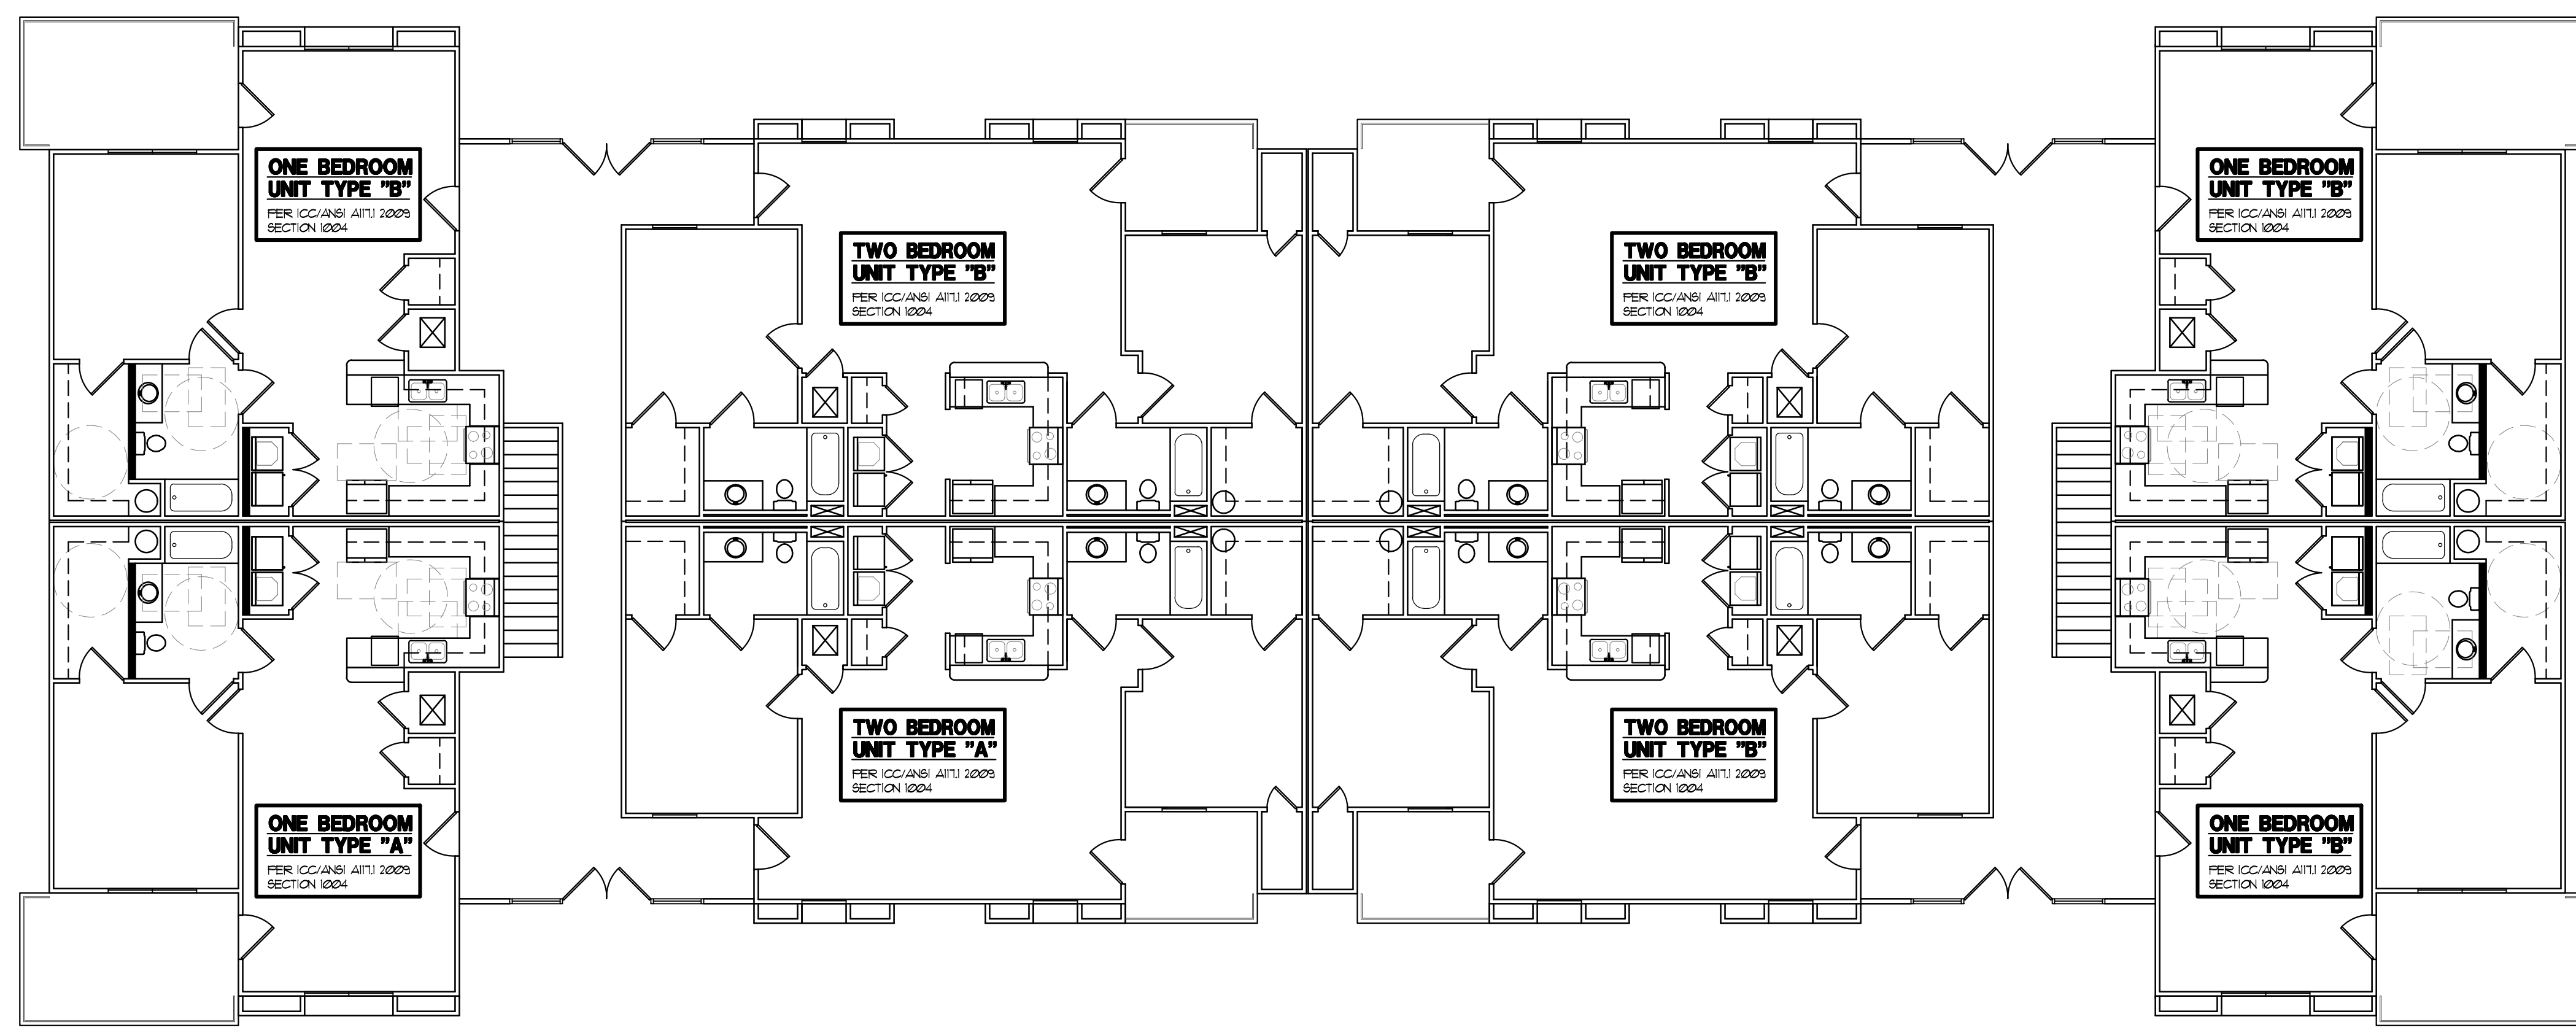

**BUILDING TWO 2ND AND 3RD FLOOR PLAN**

SCALE: 1/8" = 1'-0"

2  
A-10

**WILLIAMS**  
ASSOCIATE ARCHITECTS  
John Williams, Architect  
1136 South Park Drive, Suite 102  
Bowling Green, KY 42103  
270-782-2273 270-782-2173 Fax



**REVISIONS:**


**CADD FILE:**

DATE: 9/22/16  
DRAWN BY: BH  
CHECKED BY: JW

SHEET TITLE:  
**FLOOR PLANS**

SHEET NO:  
**A-10**