





1 SITE PLAN
Scale: 1/8" = 1'-0"

NOT FOR CONSTRUCTION

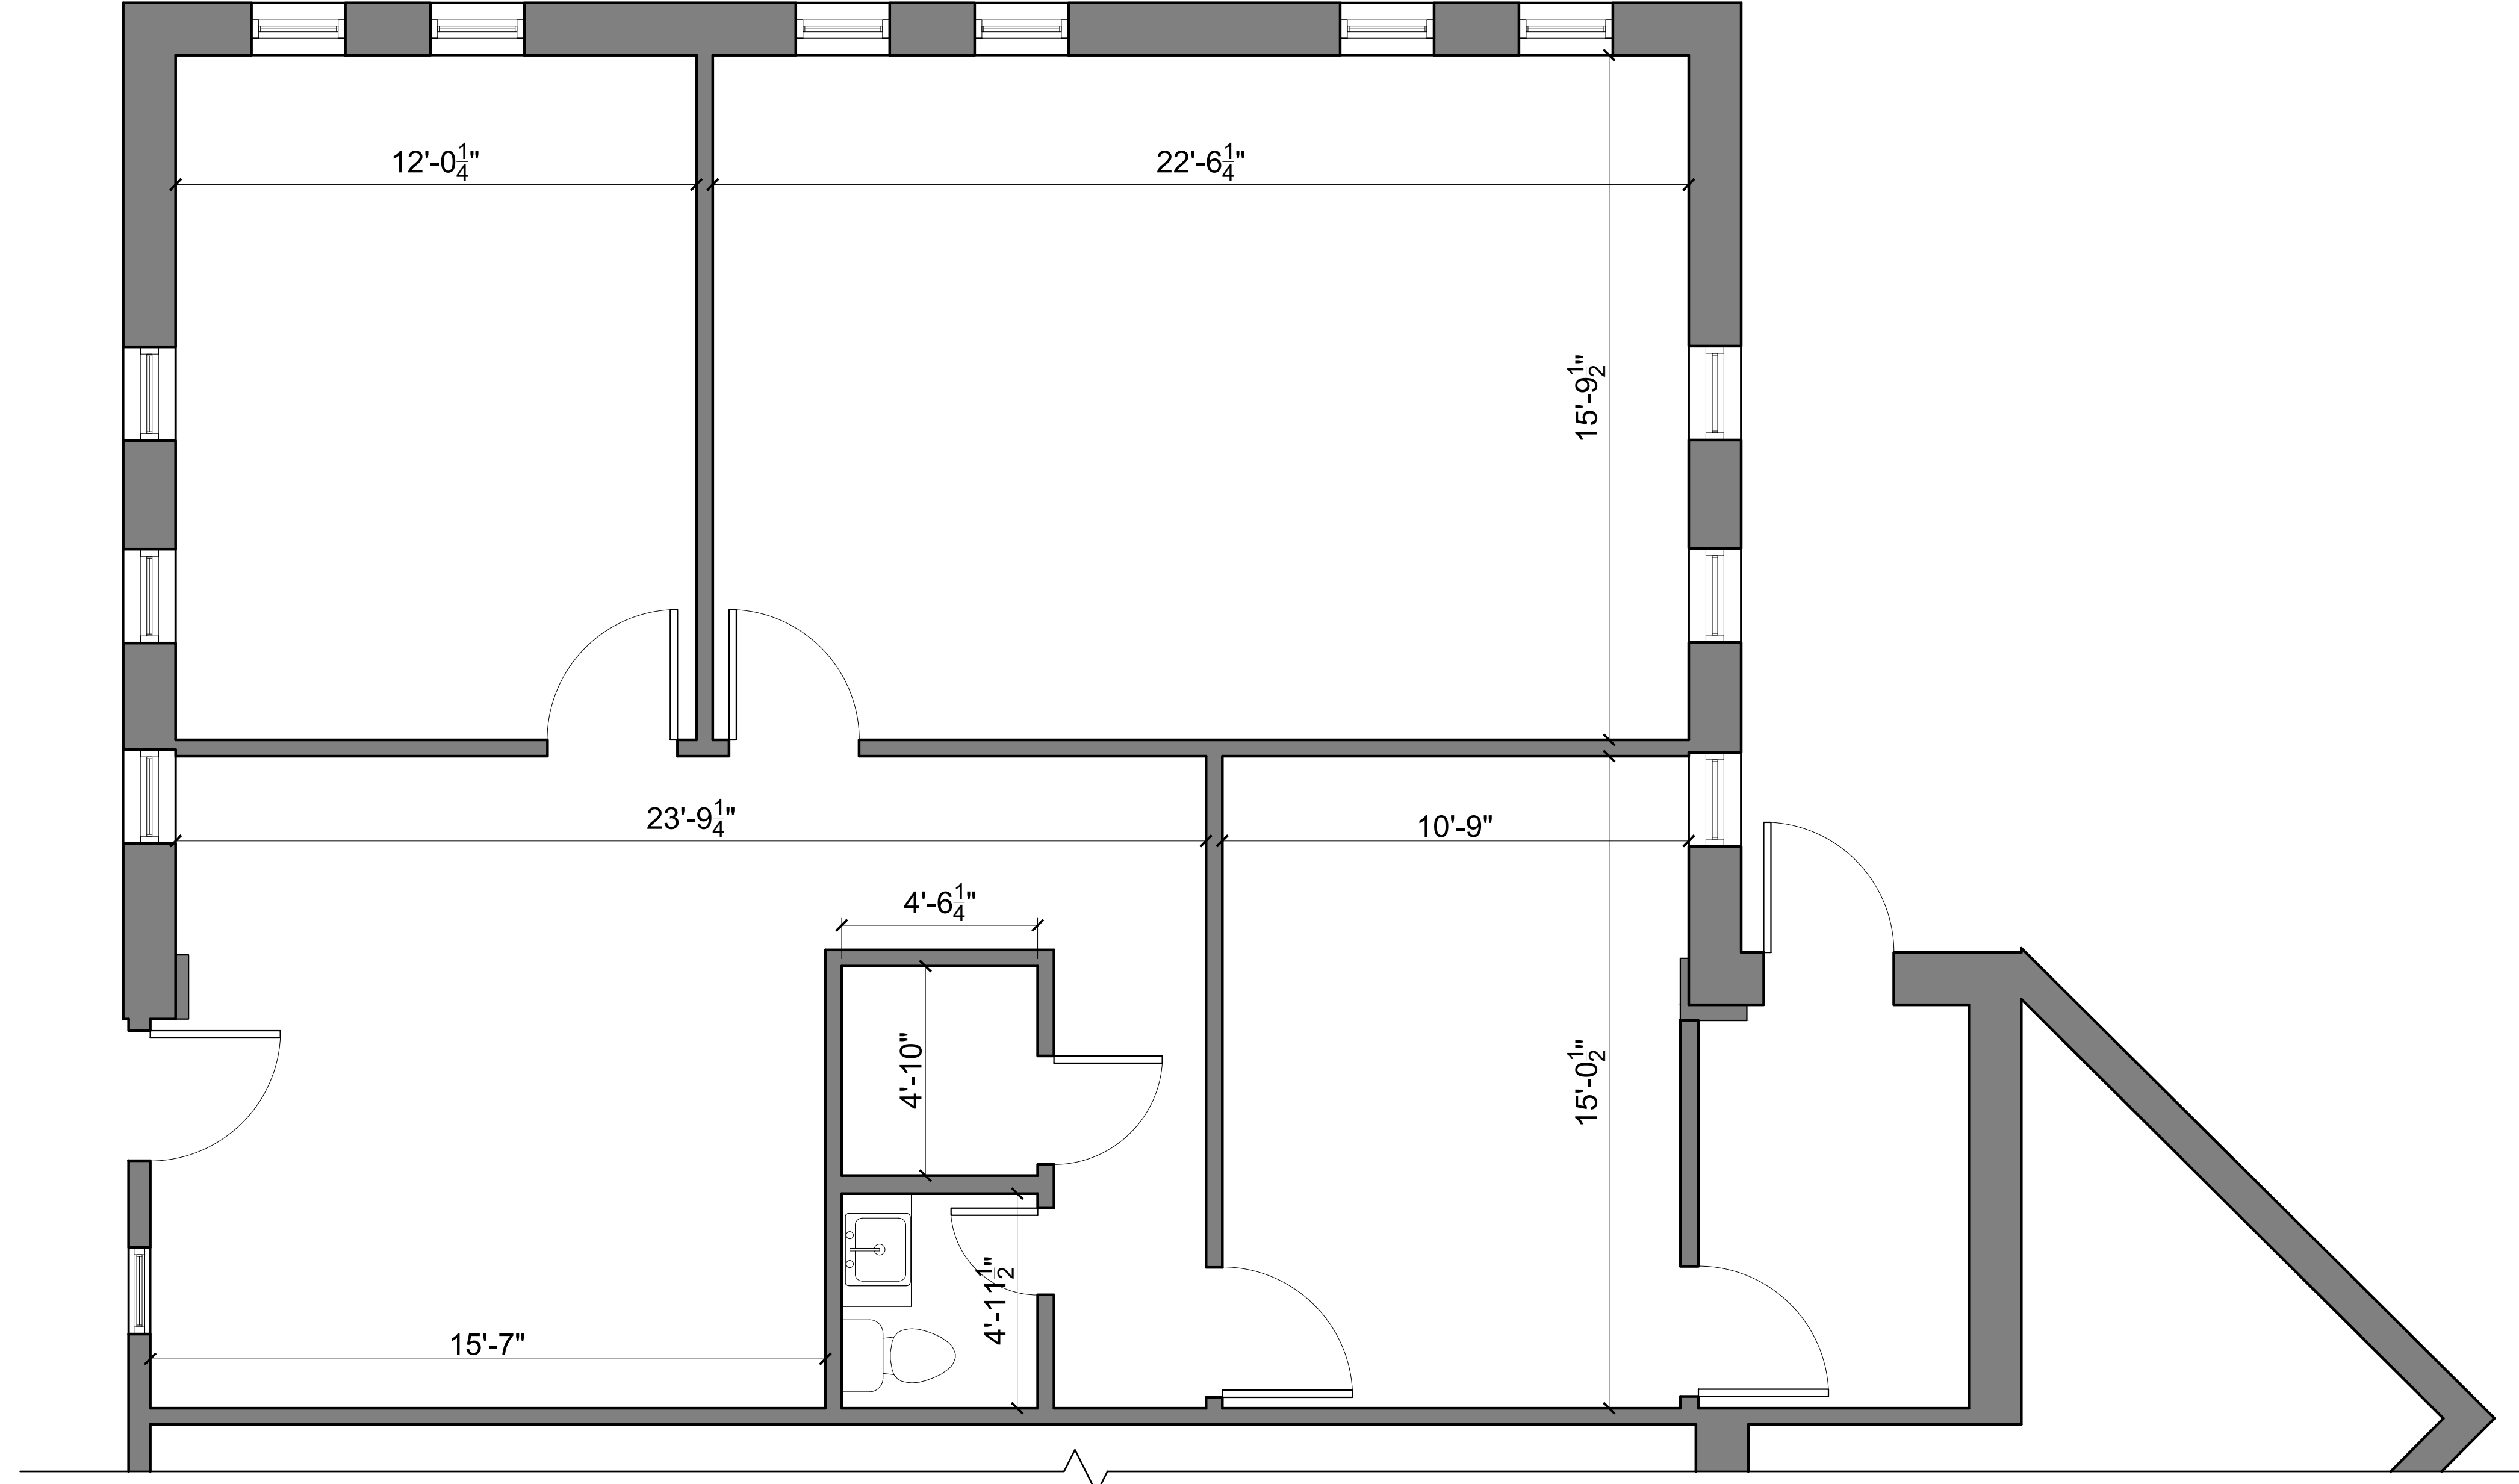

1 SUITE 110 - FLOOR PLAN (1,099 SF)
Scale: 3/8"=1'-0"

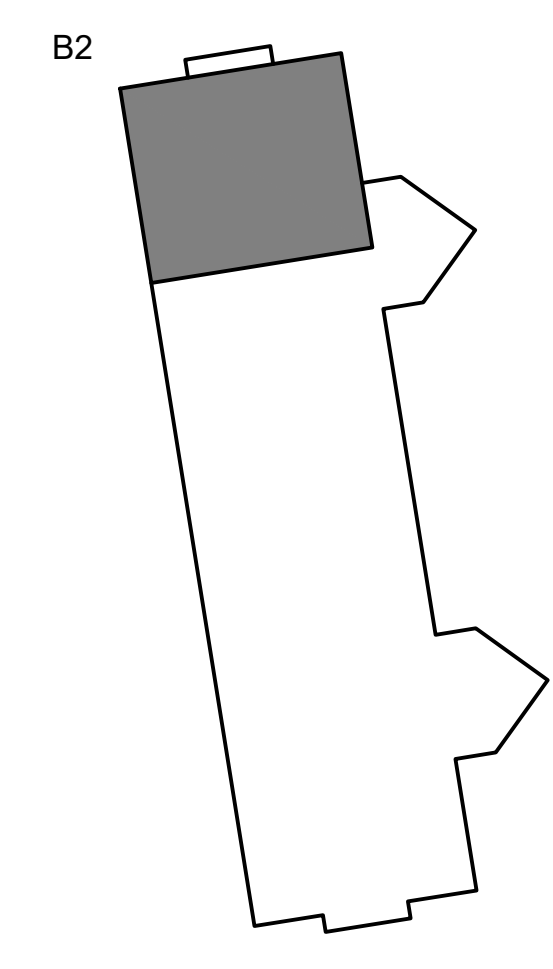

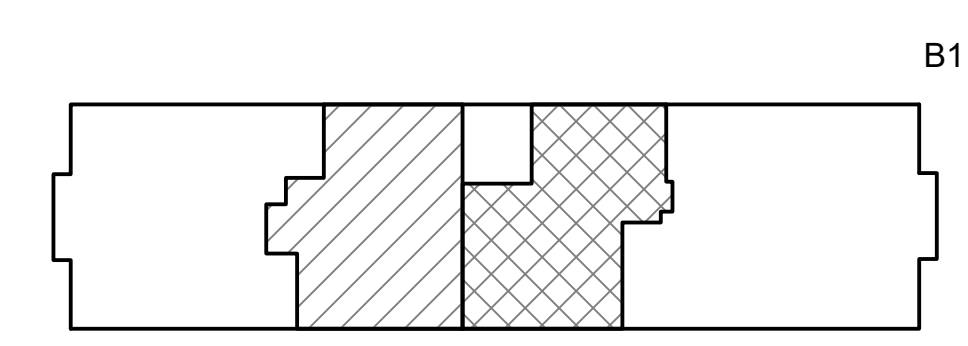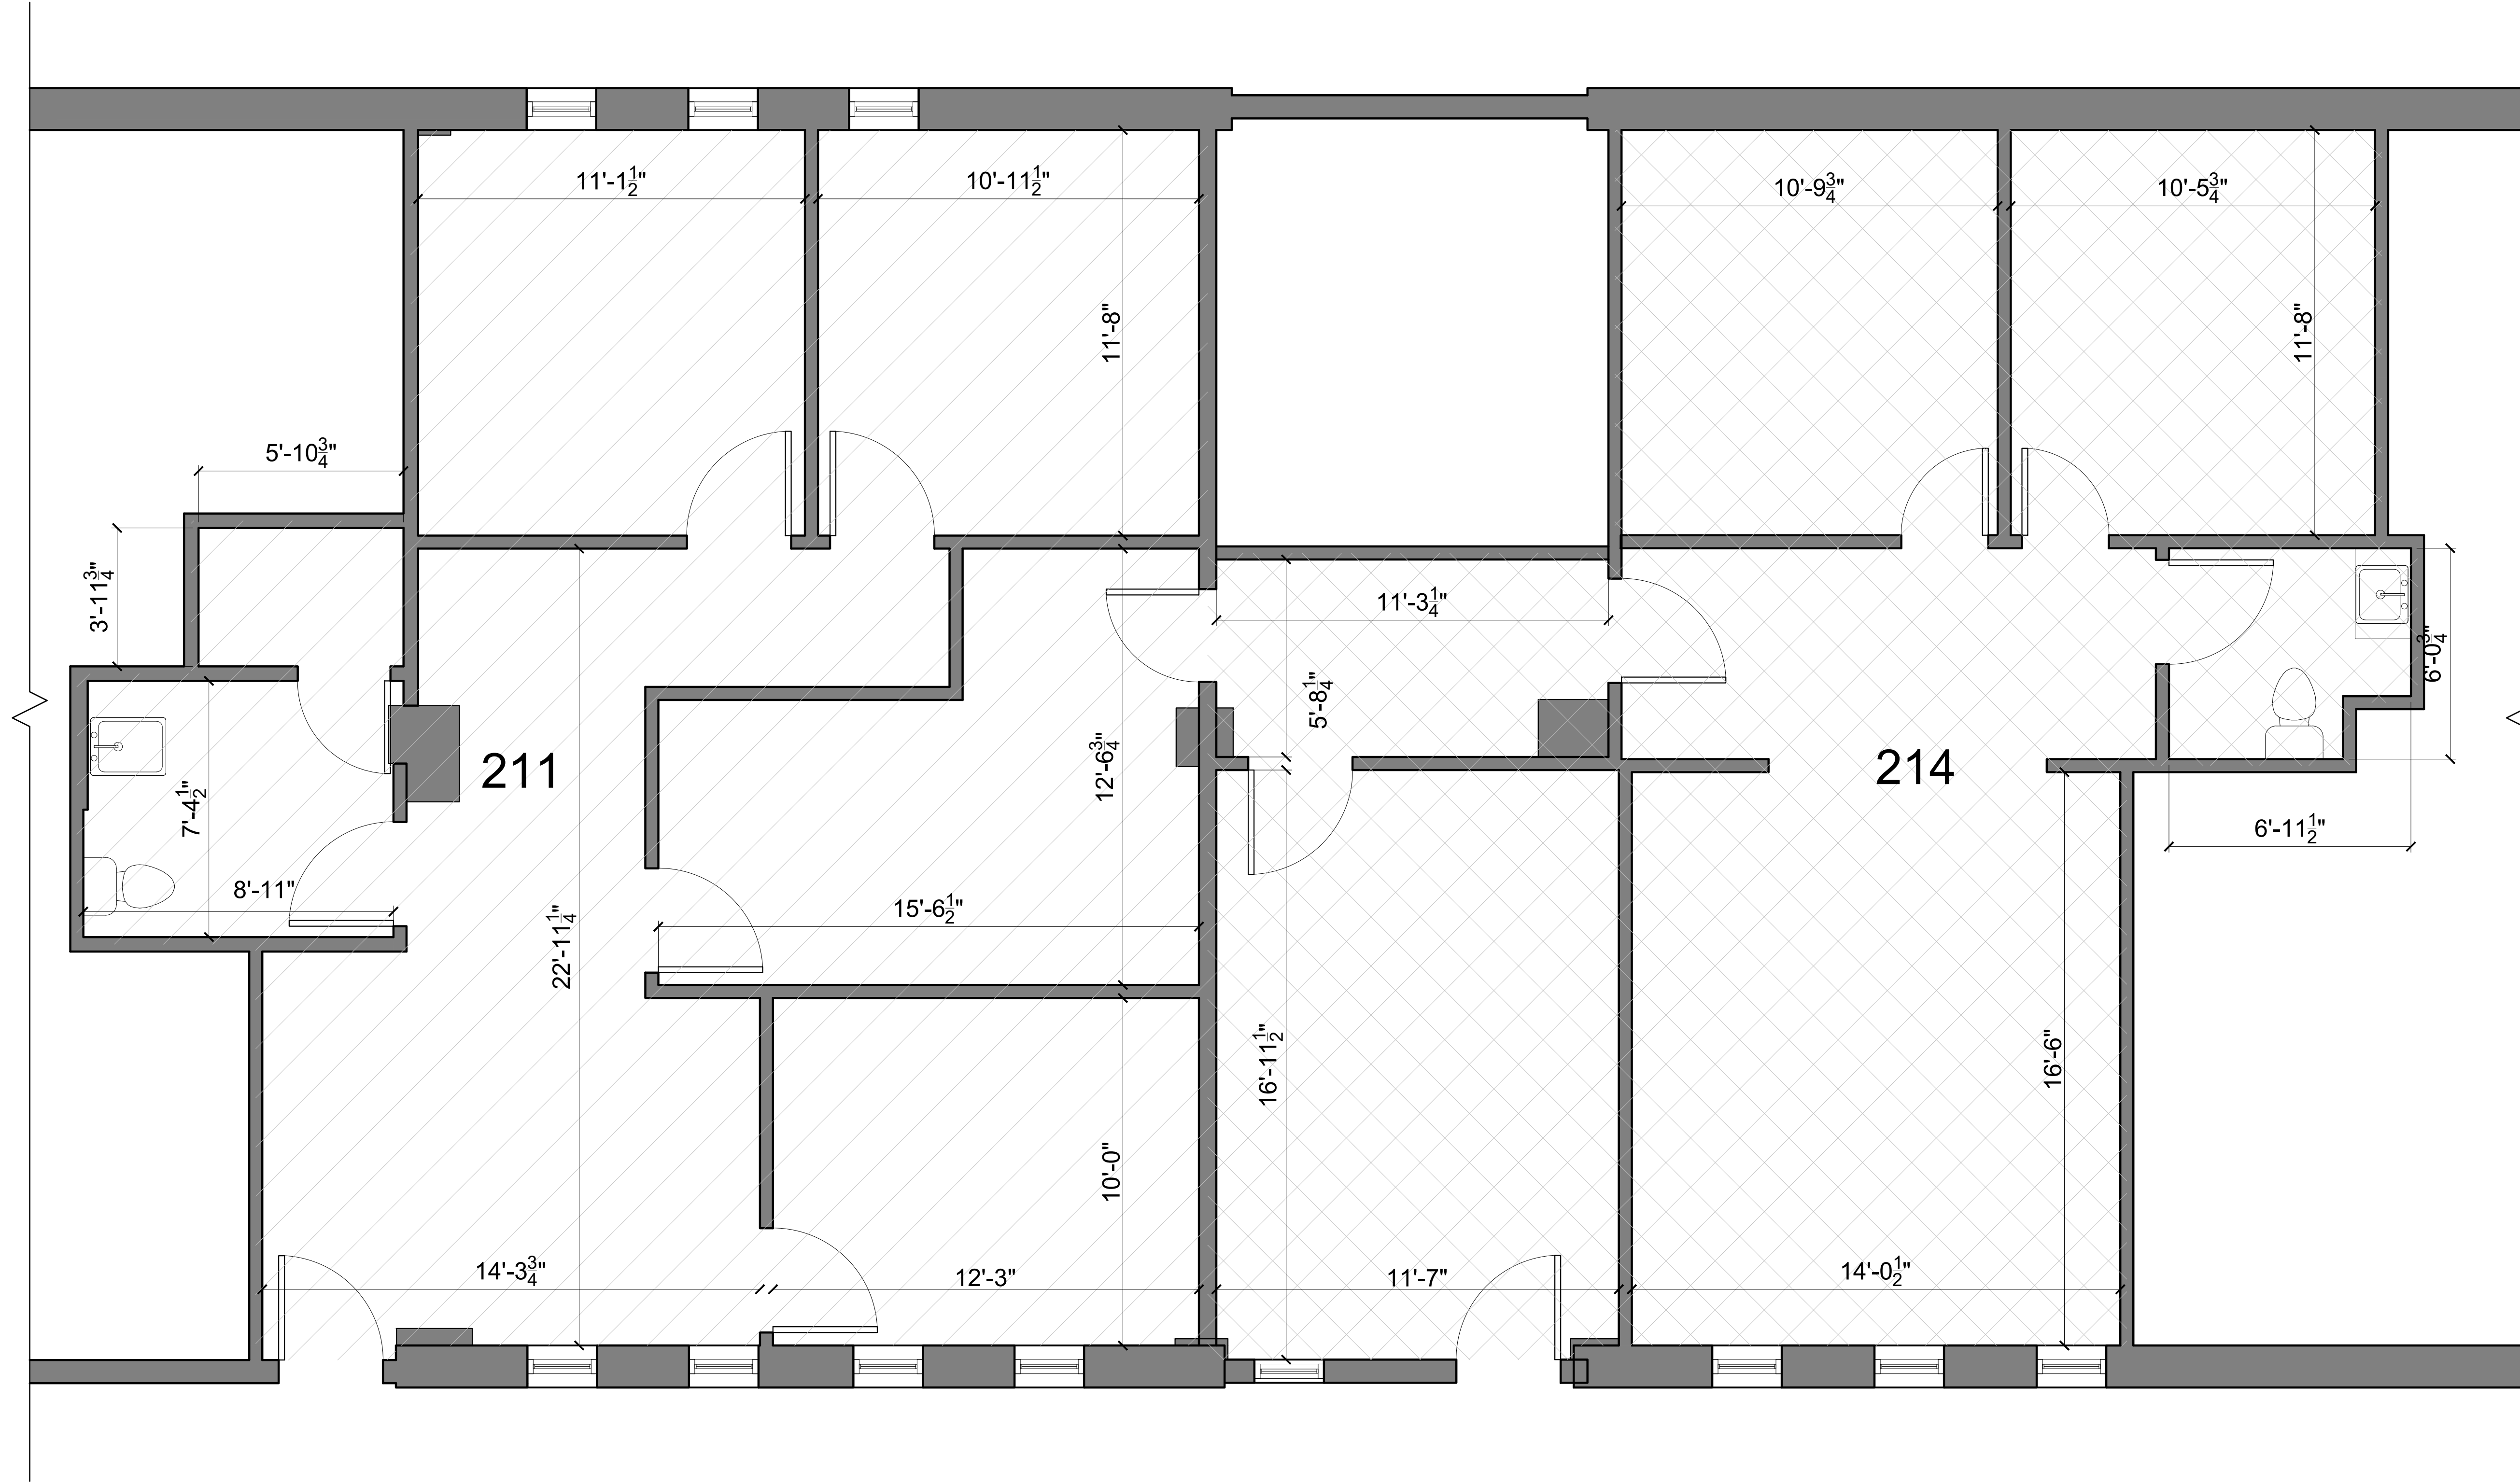

1 SUITE 211 & 214 - FLOOR PLAN
Scale: 3/8"=1'-0"

OVERALL SF	
SUITE 211	957 SF
SUITE 214	923 SF

Architects/Engineers/Consultants

MEADOW POINTE
100 103 MEADOW POINTE
WEXFORD, PA 15090

Professional Stamp

NOT FOR CONSTRUCTION

Revisions

Project Information
Sheet Issue Date: 2021-01-05
Current Revision Date:
Project Number: 21363

Sheet Information
SUITE 211 & 214 - FLOOR PLAN

EX1.2

1 SUITE 135 - FLOOR PLAN (1,611 SF)
Scale: 3/8"=1'-0"

