


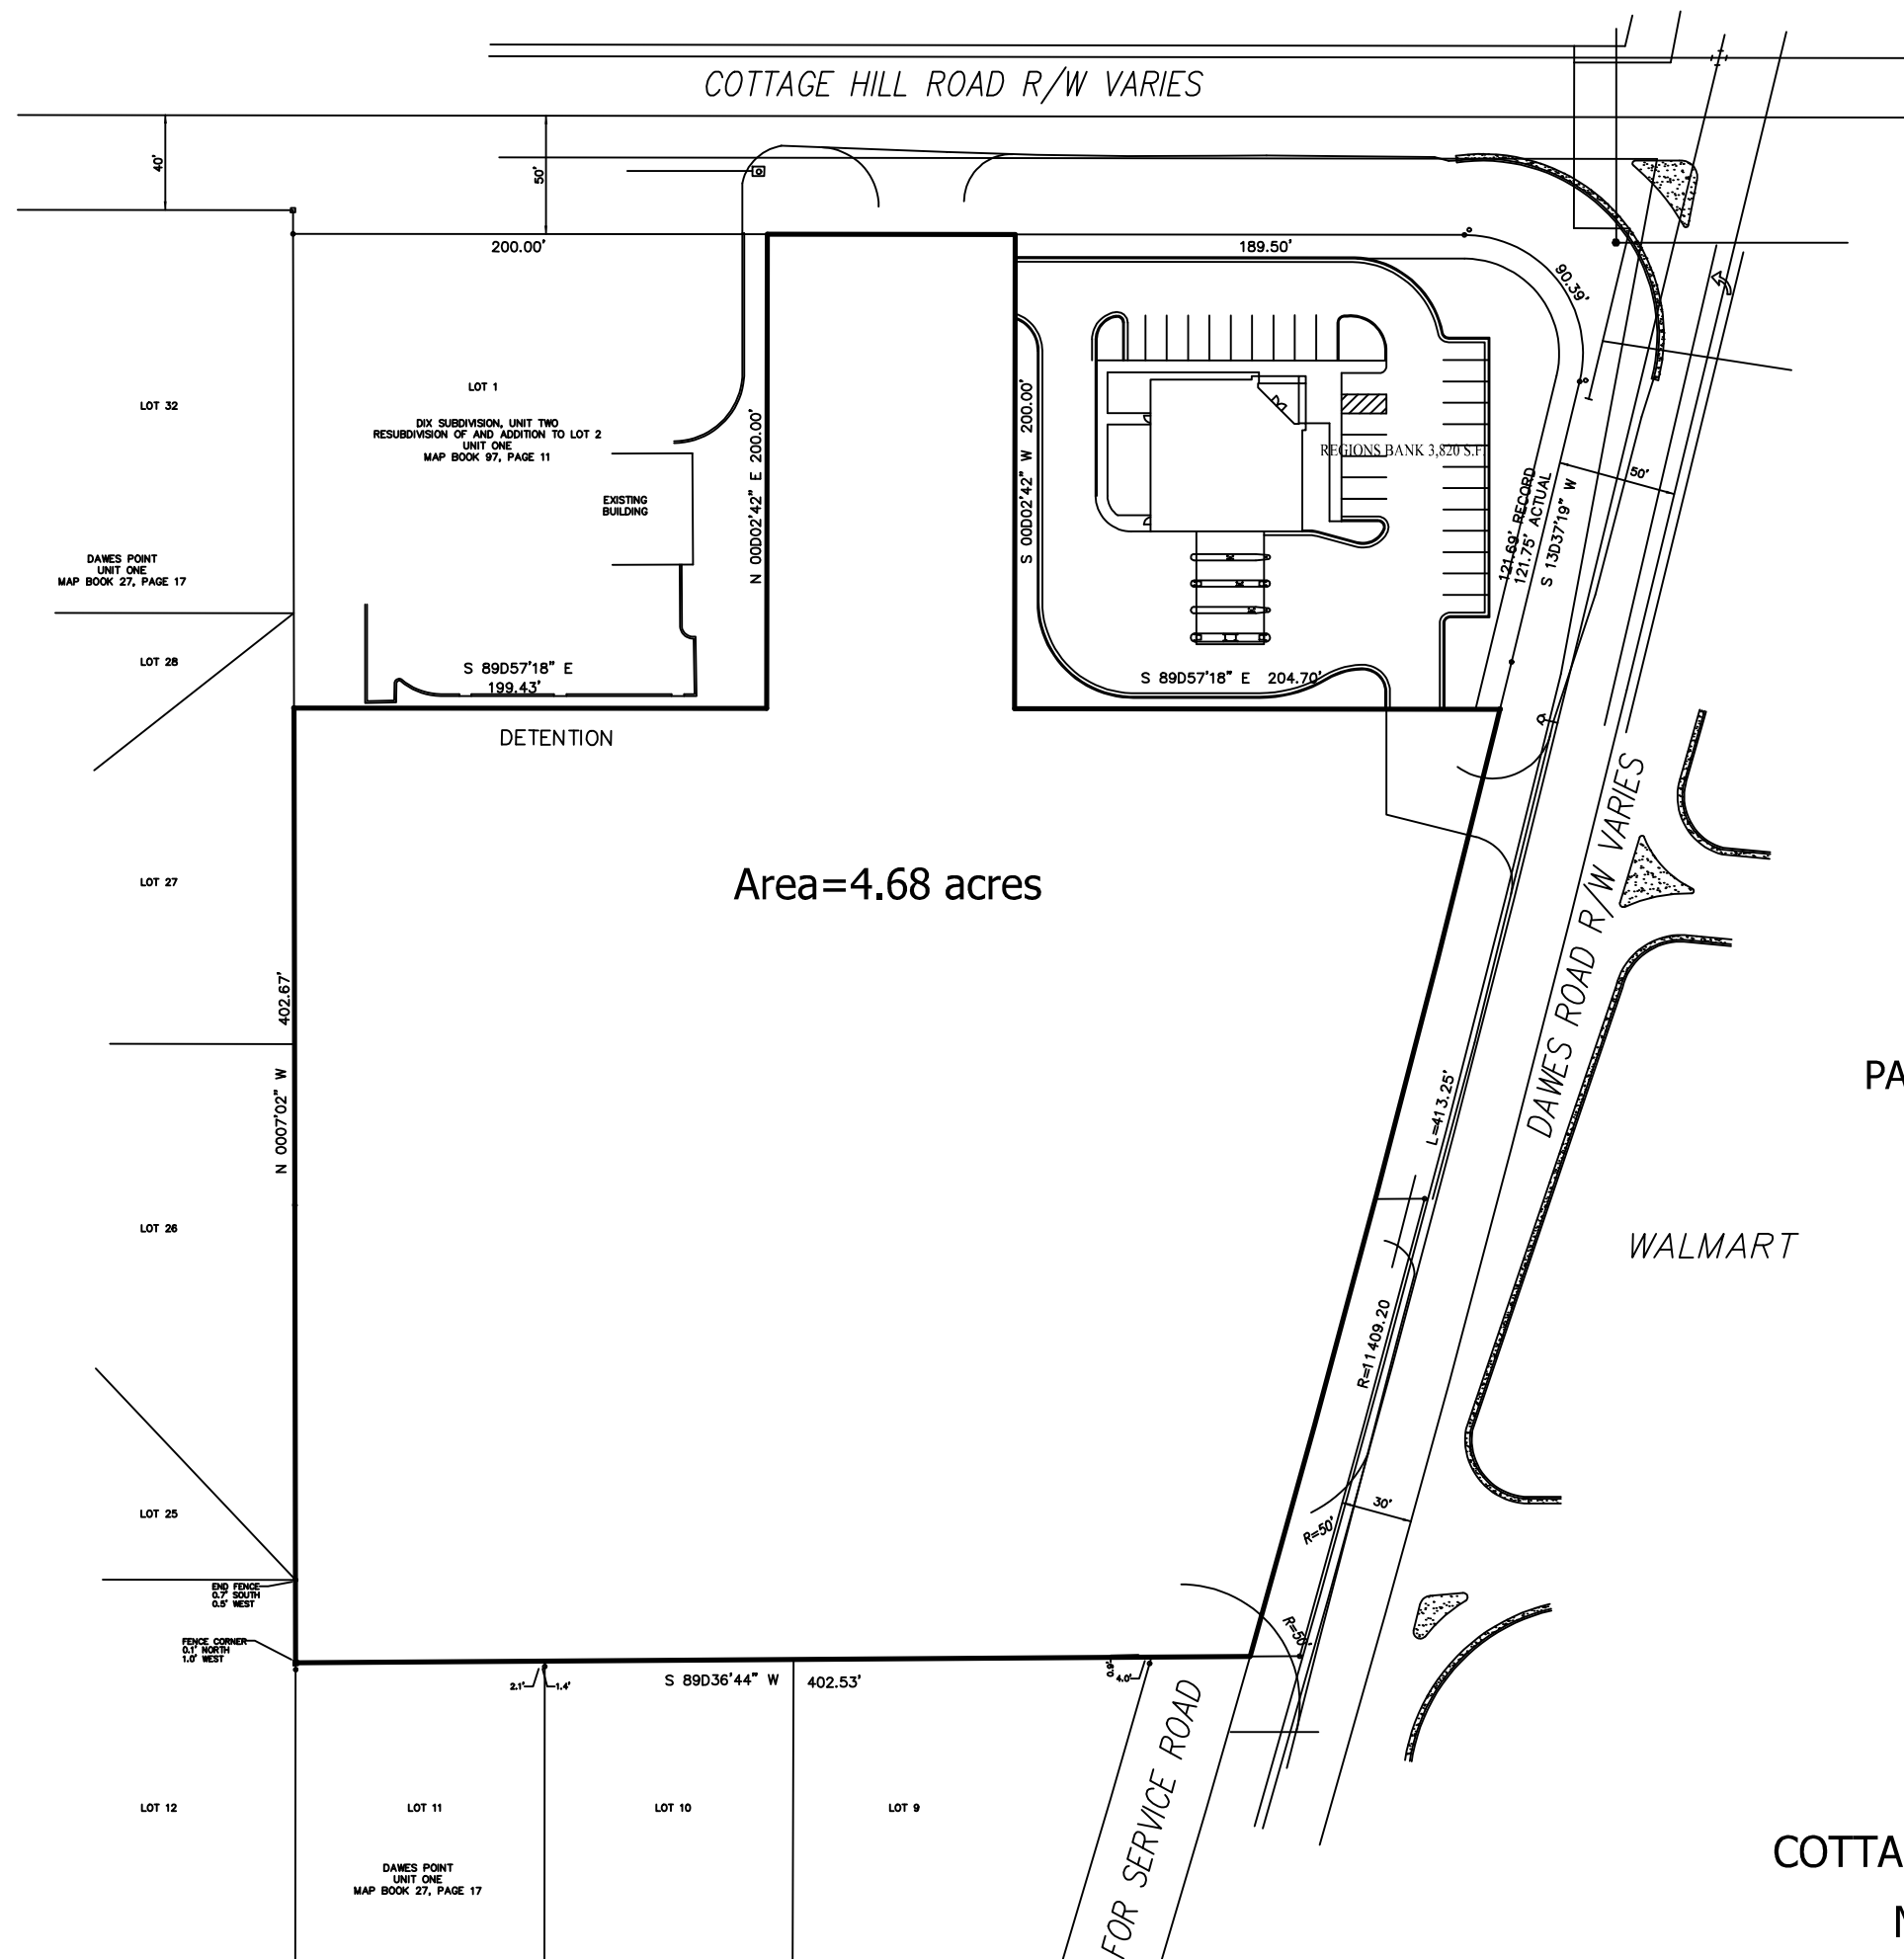

PARKING SPACES PROVIDED = 121

SITE PLAN
scale 1" = 80'-0"

COTTAGE HILL ROAD & DAWES ROAD
MOBILE COUNTY, ALABAMA