


STEIN BRICK & AMES ARCHITECTS
45 SAVINGS STREET WATERBURY CONNECTICUT 06802
TELEPHONE 203 556-8344

Additional to the facilities of
AVERY ABRASIVES INC
Trumbull Connecticut
2225 Reservoir Avenue
FLOOR PLAN & MISC. DETAILS

Project Number
8513
Scale NOTED
Date 11 JUL 79
Rev 20 JUN 79
5 JUL 79
5 SEP 79
25 APR 1980
Drawing Number
4 JUN 80

AI

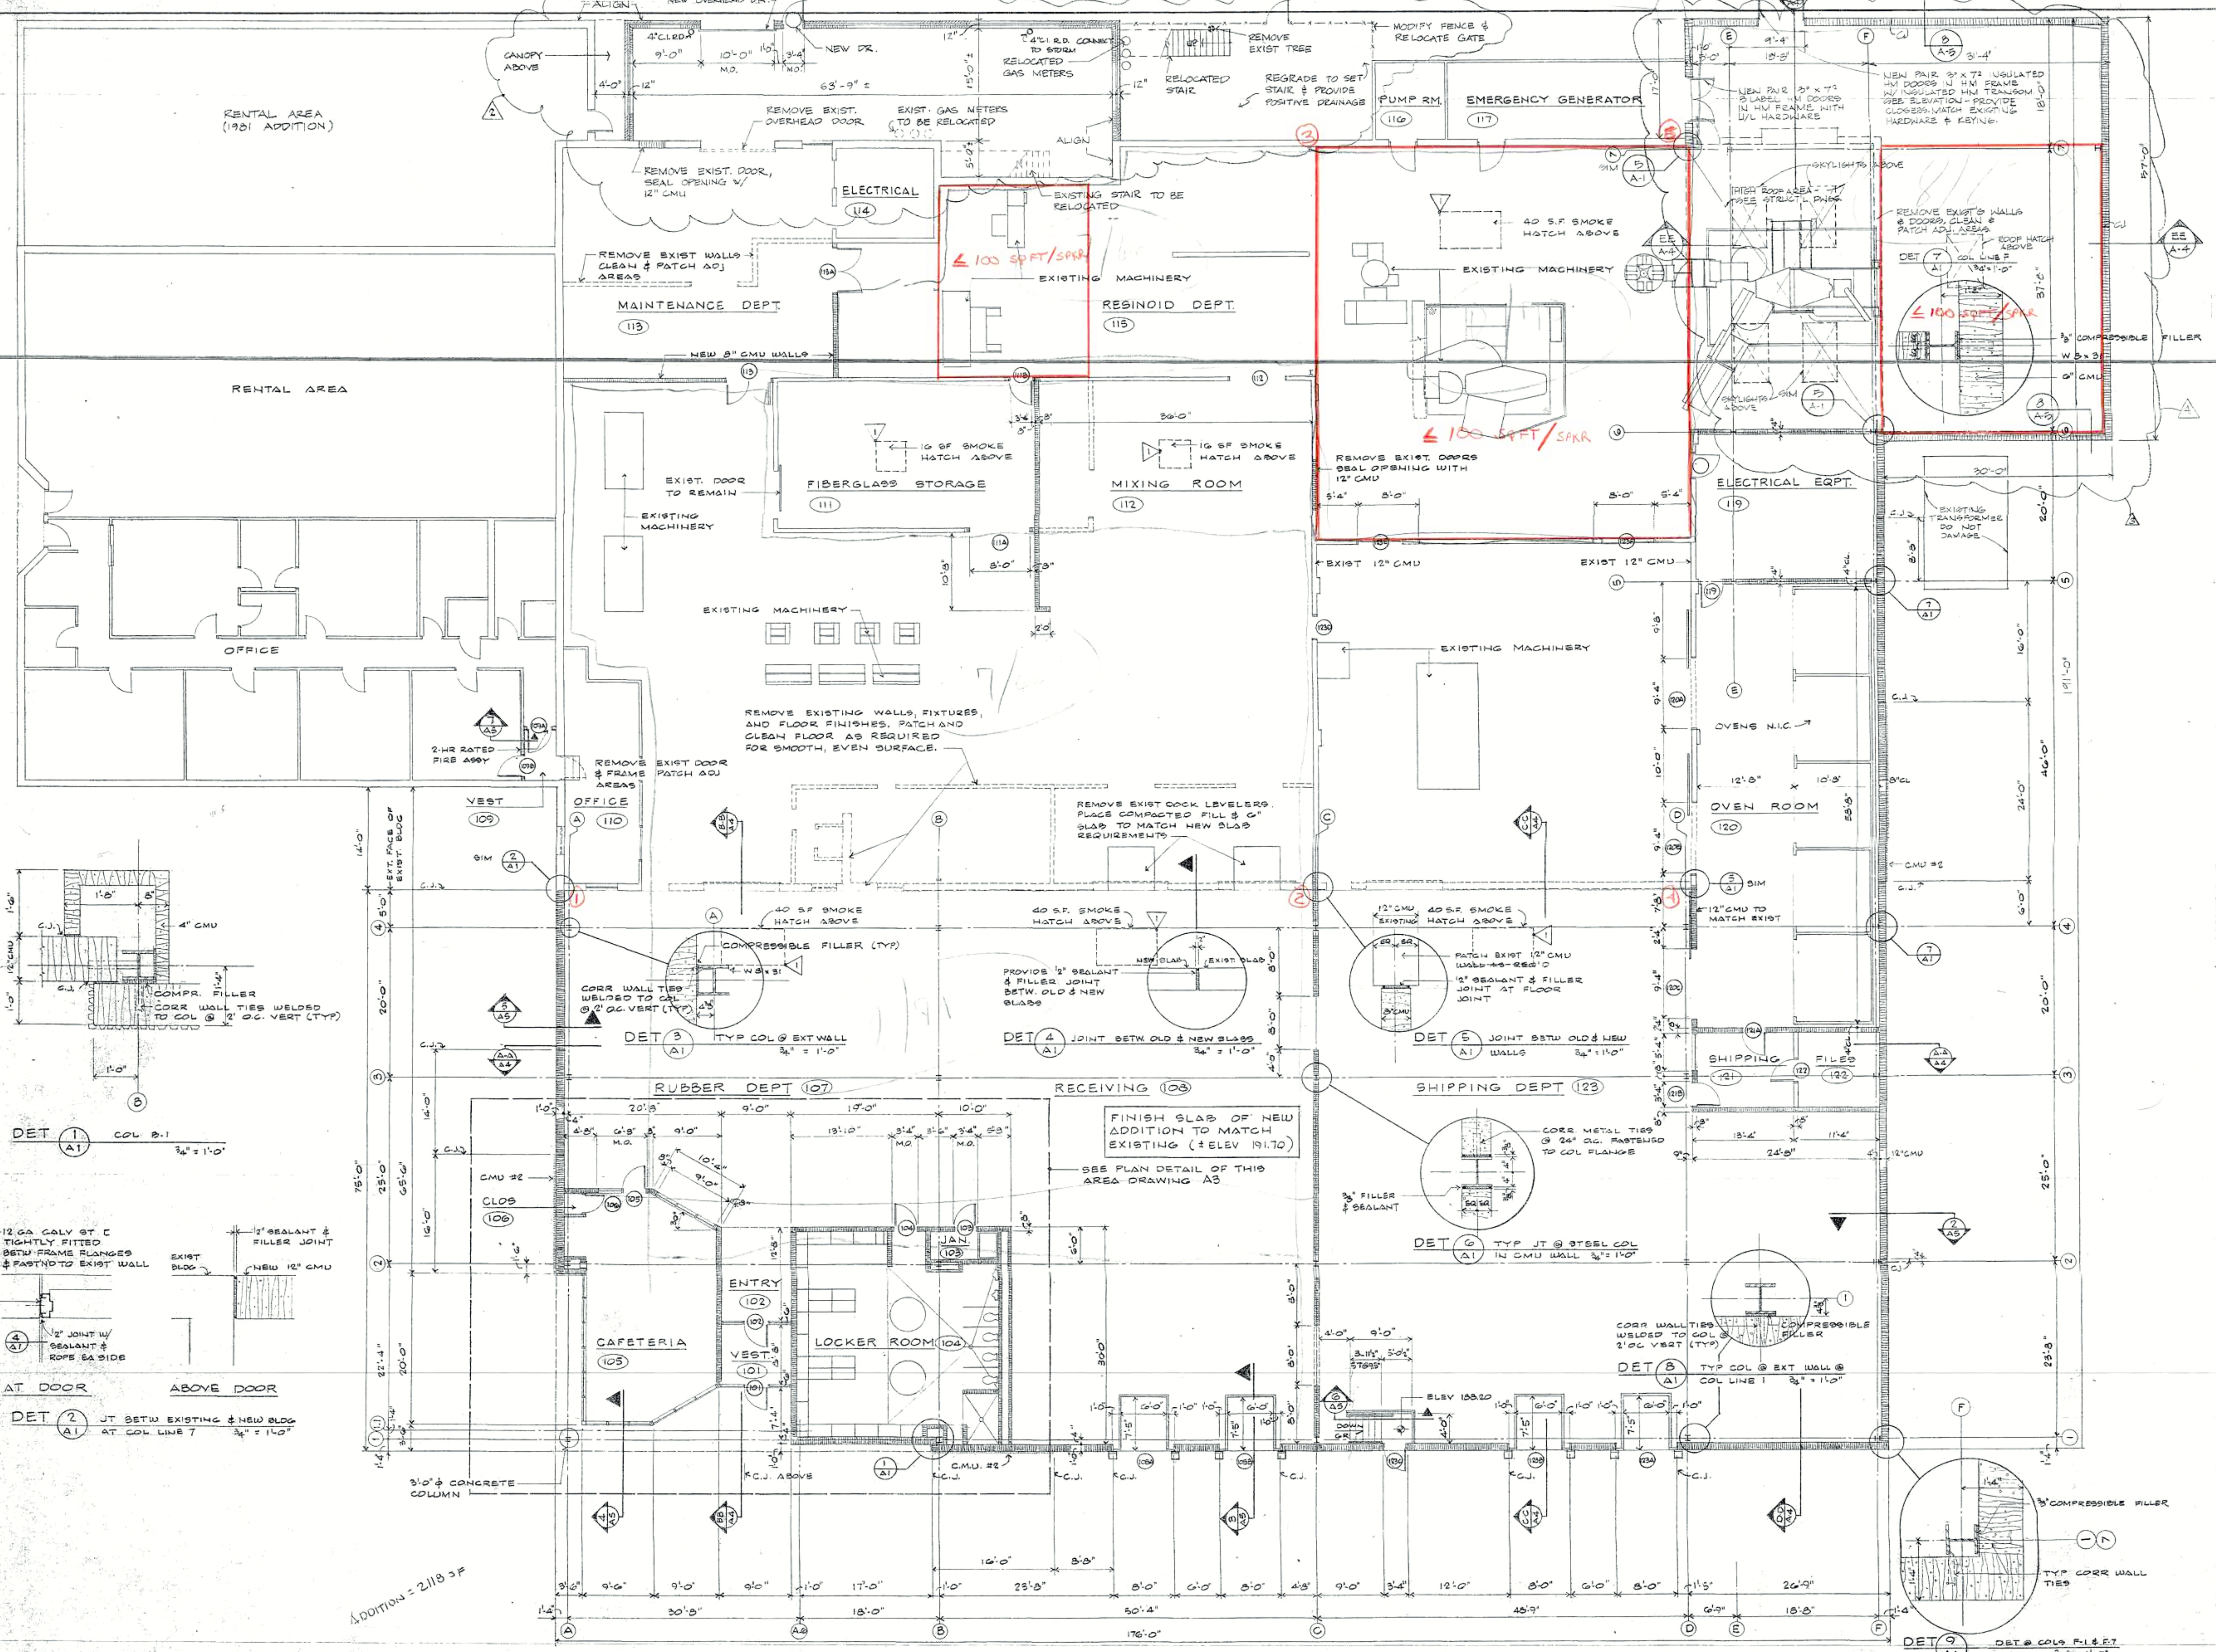

FLOOR PLAN
(FLOOR AREA: 30769.5 ± MANUFACTURING + 6134 ± OFFICE = 35 903.5 ±)

BUILDING USE GROUP: "D" INDUSTRIAL
CONSTRUCTION TYPE: "2C" NONCOMBUSTIBLE UNPROTECTED