


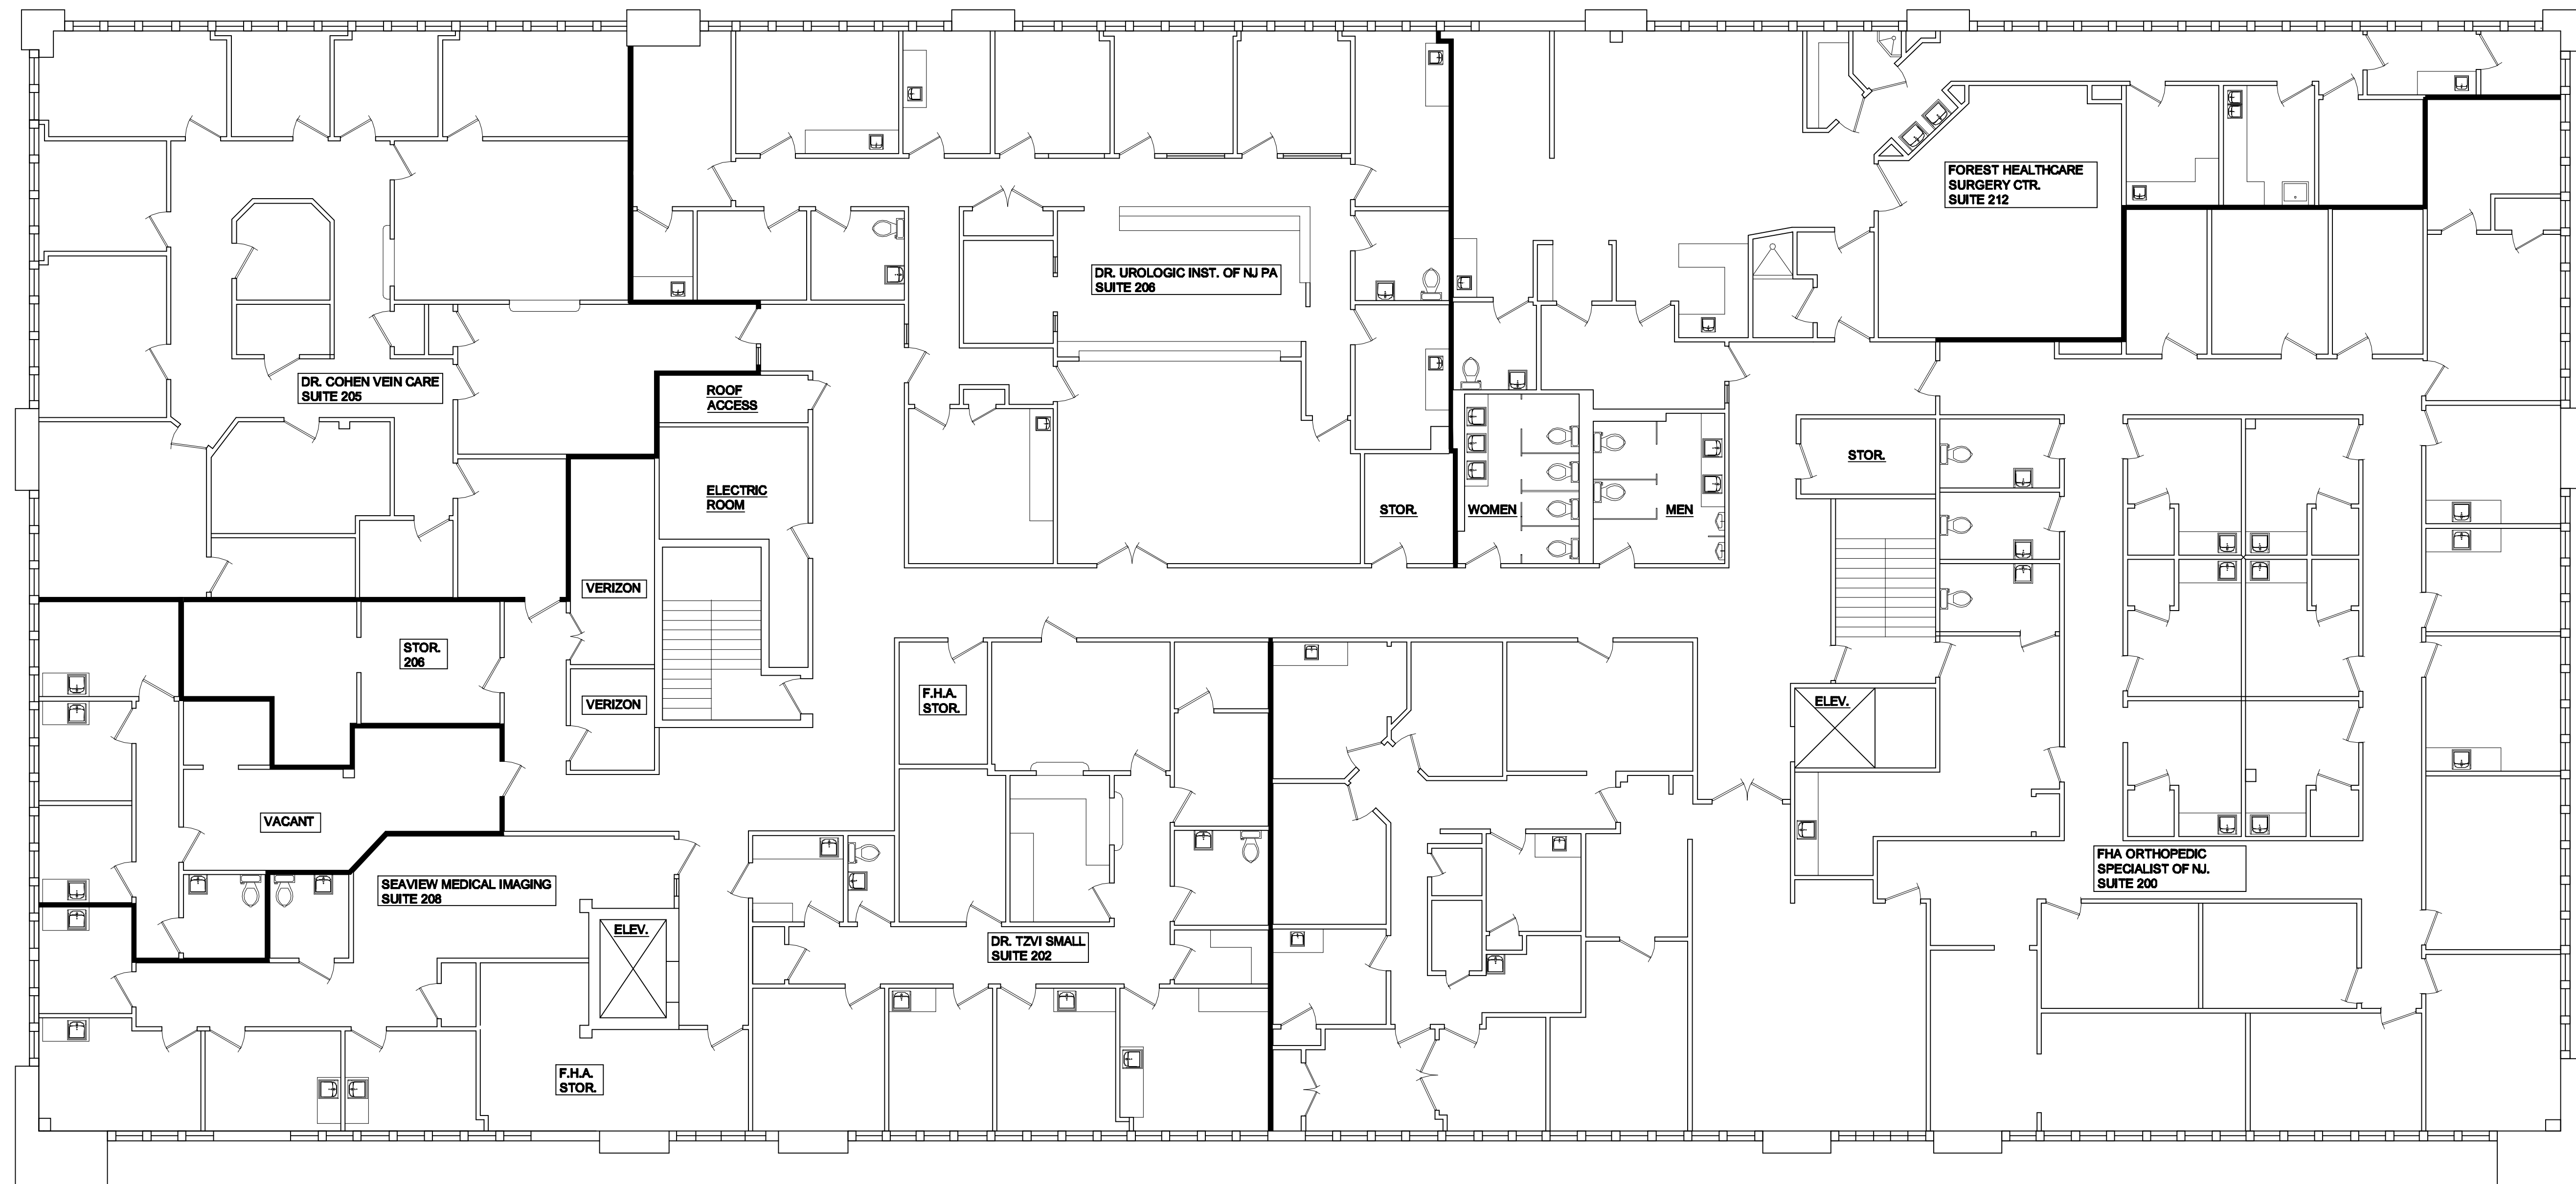

1 SECOND FLOOR PLAN
SCALE: 1/8"=1'-0"

		MYRON A. VIGOD, AIA ARCHITECTURE / PLANNING		SEAL:	
155 NORTH DEAN STREET ENGLEWOOD, NEW JERSEY 07631					
COMM. NO. 2014-02		PROJECT: FOREST HEALTHCARE ASSOCIATES L.L.C			
REVISIONS		275-277 FOREST AVENUE PARAMUS, NJ			
NO.	DATE	BY	NOTES	DRAWING NAME:	
				SECOND FLOOR PLAN	
				DRAWN BY: CAD	SCALE: AS NOTED
				CHKD: MAV	DATE: 03-11-14
					A-2