




| | | | |
|-------------|--|----------------|-------------|
| Project | COMMONS AT MENDER CREEK - 36,997 SF - PARKING 5:1000 | Project Number | 2025008 |
| Description | PERARDI DEVELOPMENT | Issue/Rev | 002 |
| Prepared by | John Mapes | Date | May30, 2025 |
| Scale | 1:40 | | |

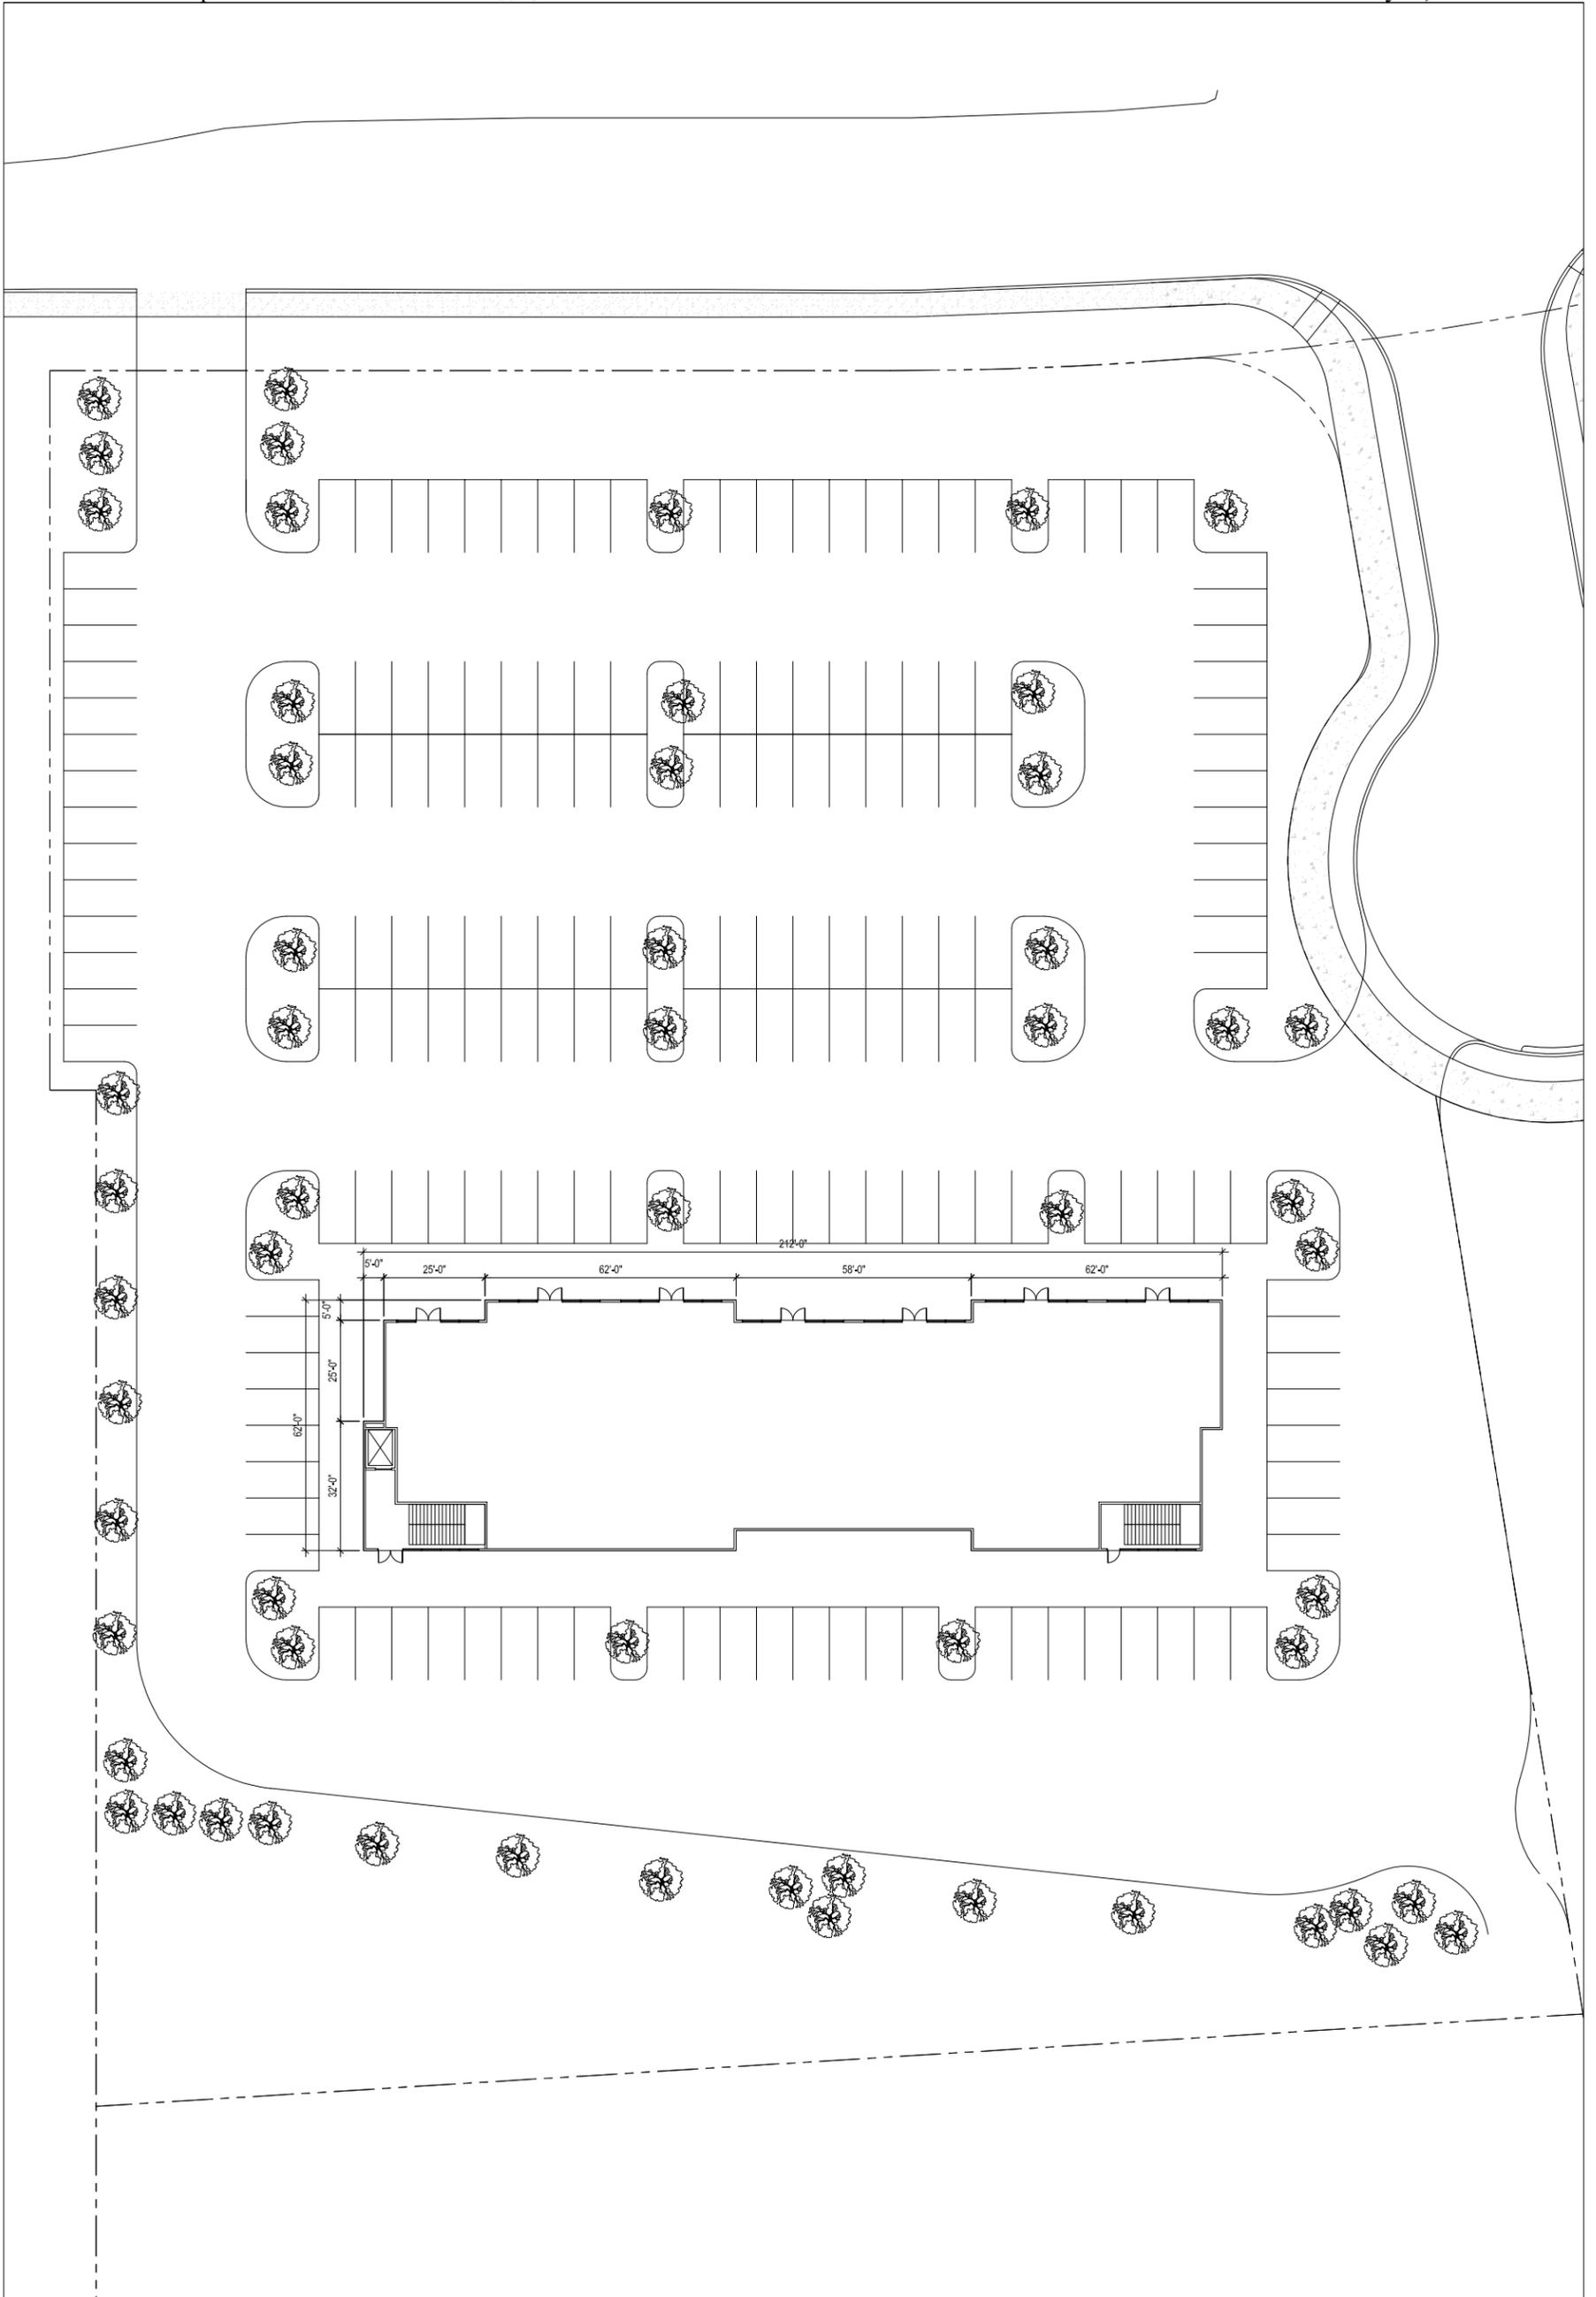

| | | | |
|-------------|-------------------------------------|----------------|--------------|
| Project | PERARDI DEVELOPMENT | Project Number | 2025008 |
| Description | COMMONS AT MENDER CREEK - 12,139 SF | Issue/Rev | 002 |
| Prepared by | John Mapes | Date | May 30, 2025 |
| Scale | 1/16" = 1'-0" | | |

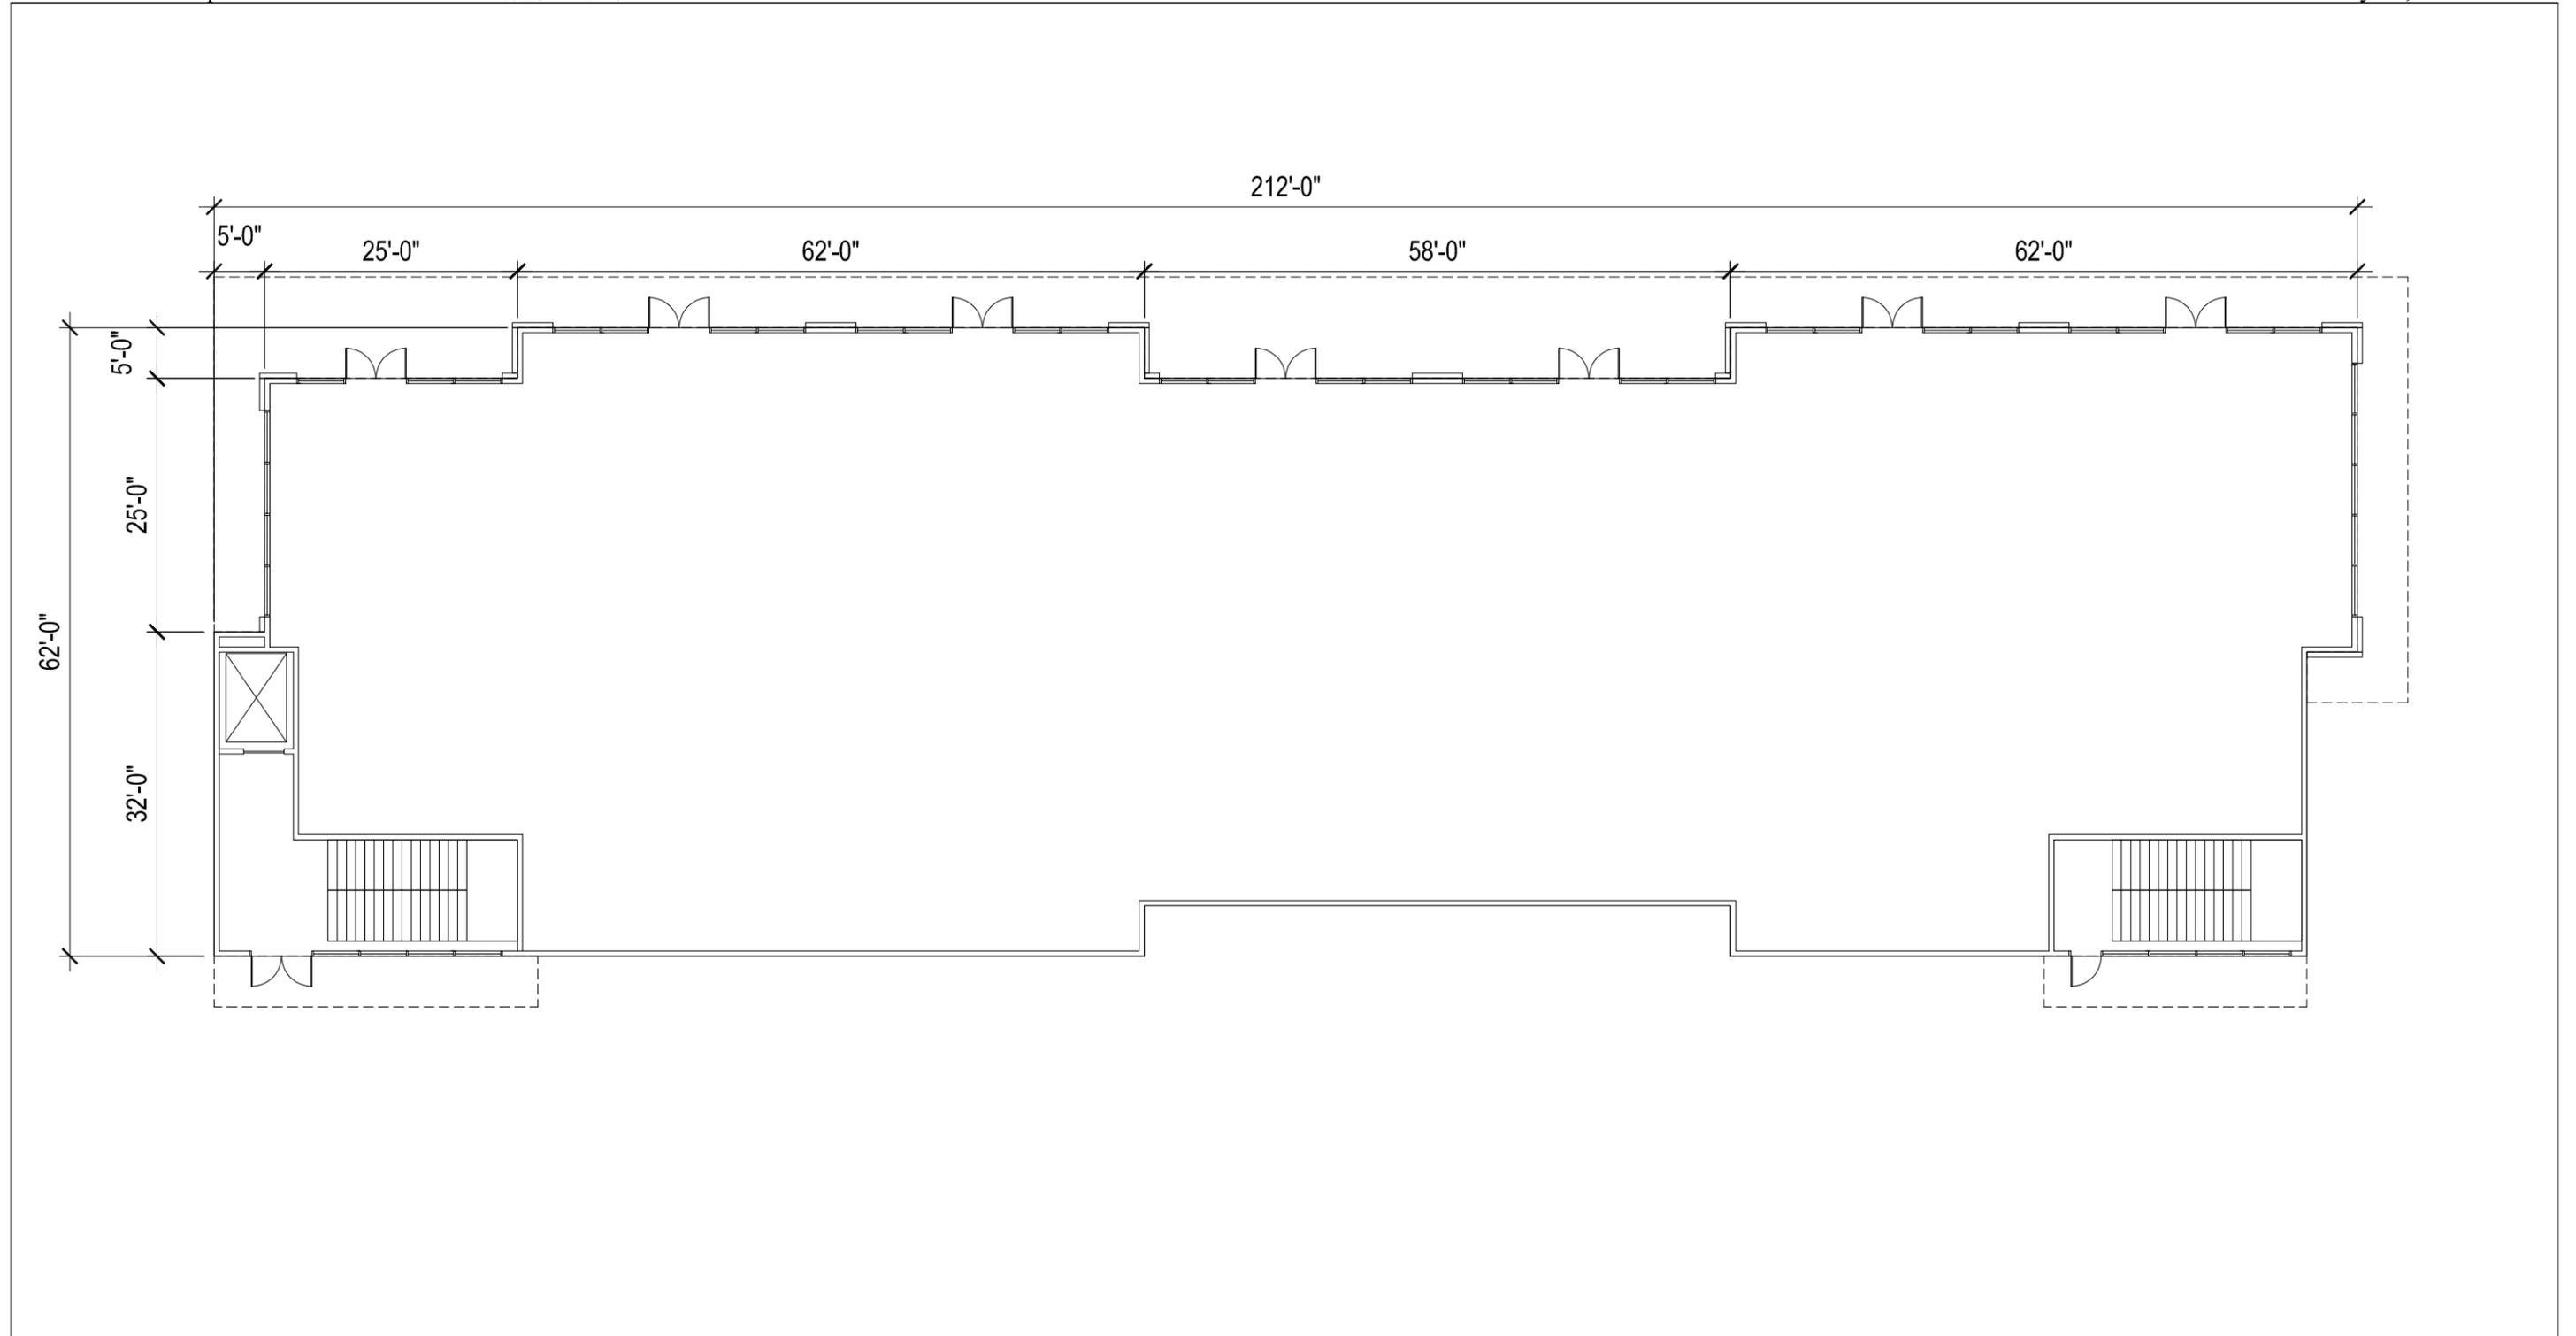


| | | | |
|-------------|--|----------------|--------------|
| Project | PERARDI DEVELOPMENT | Project Number | 2025008 |
| Description | COMMONS AT MENDER CREEK - 12,429 SF EACH FLOOR | Issue/Rev | 002 |
| Prepared by | John Mapes | Date | May 30, 2025 |
| Scale | 1/16" = 1'-0" | | |

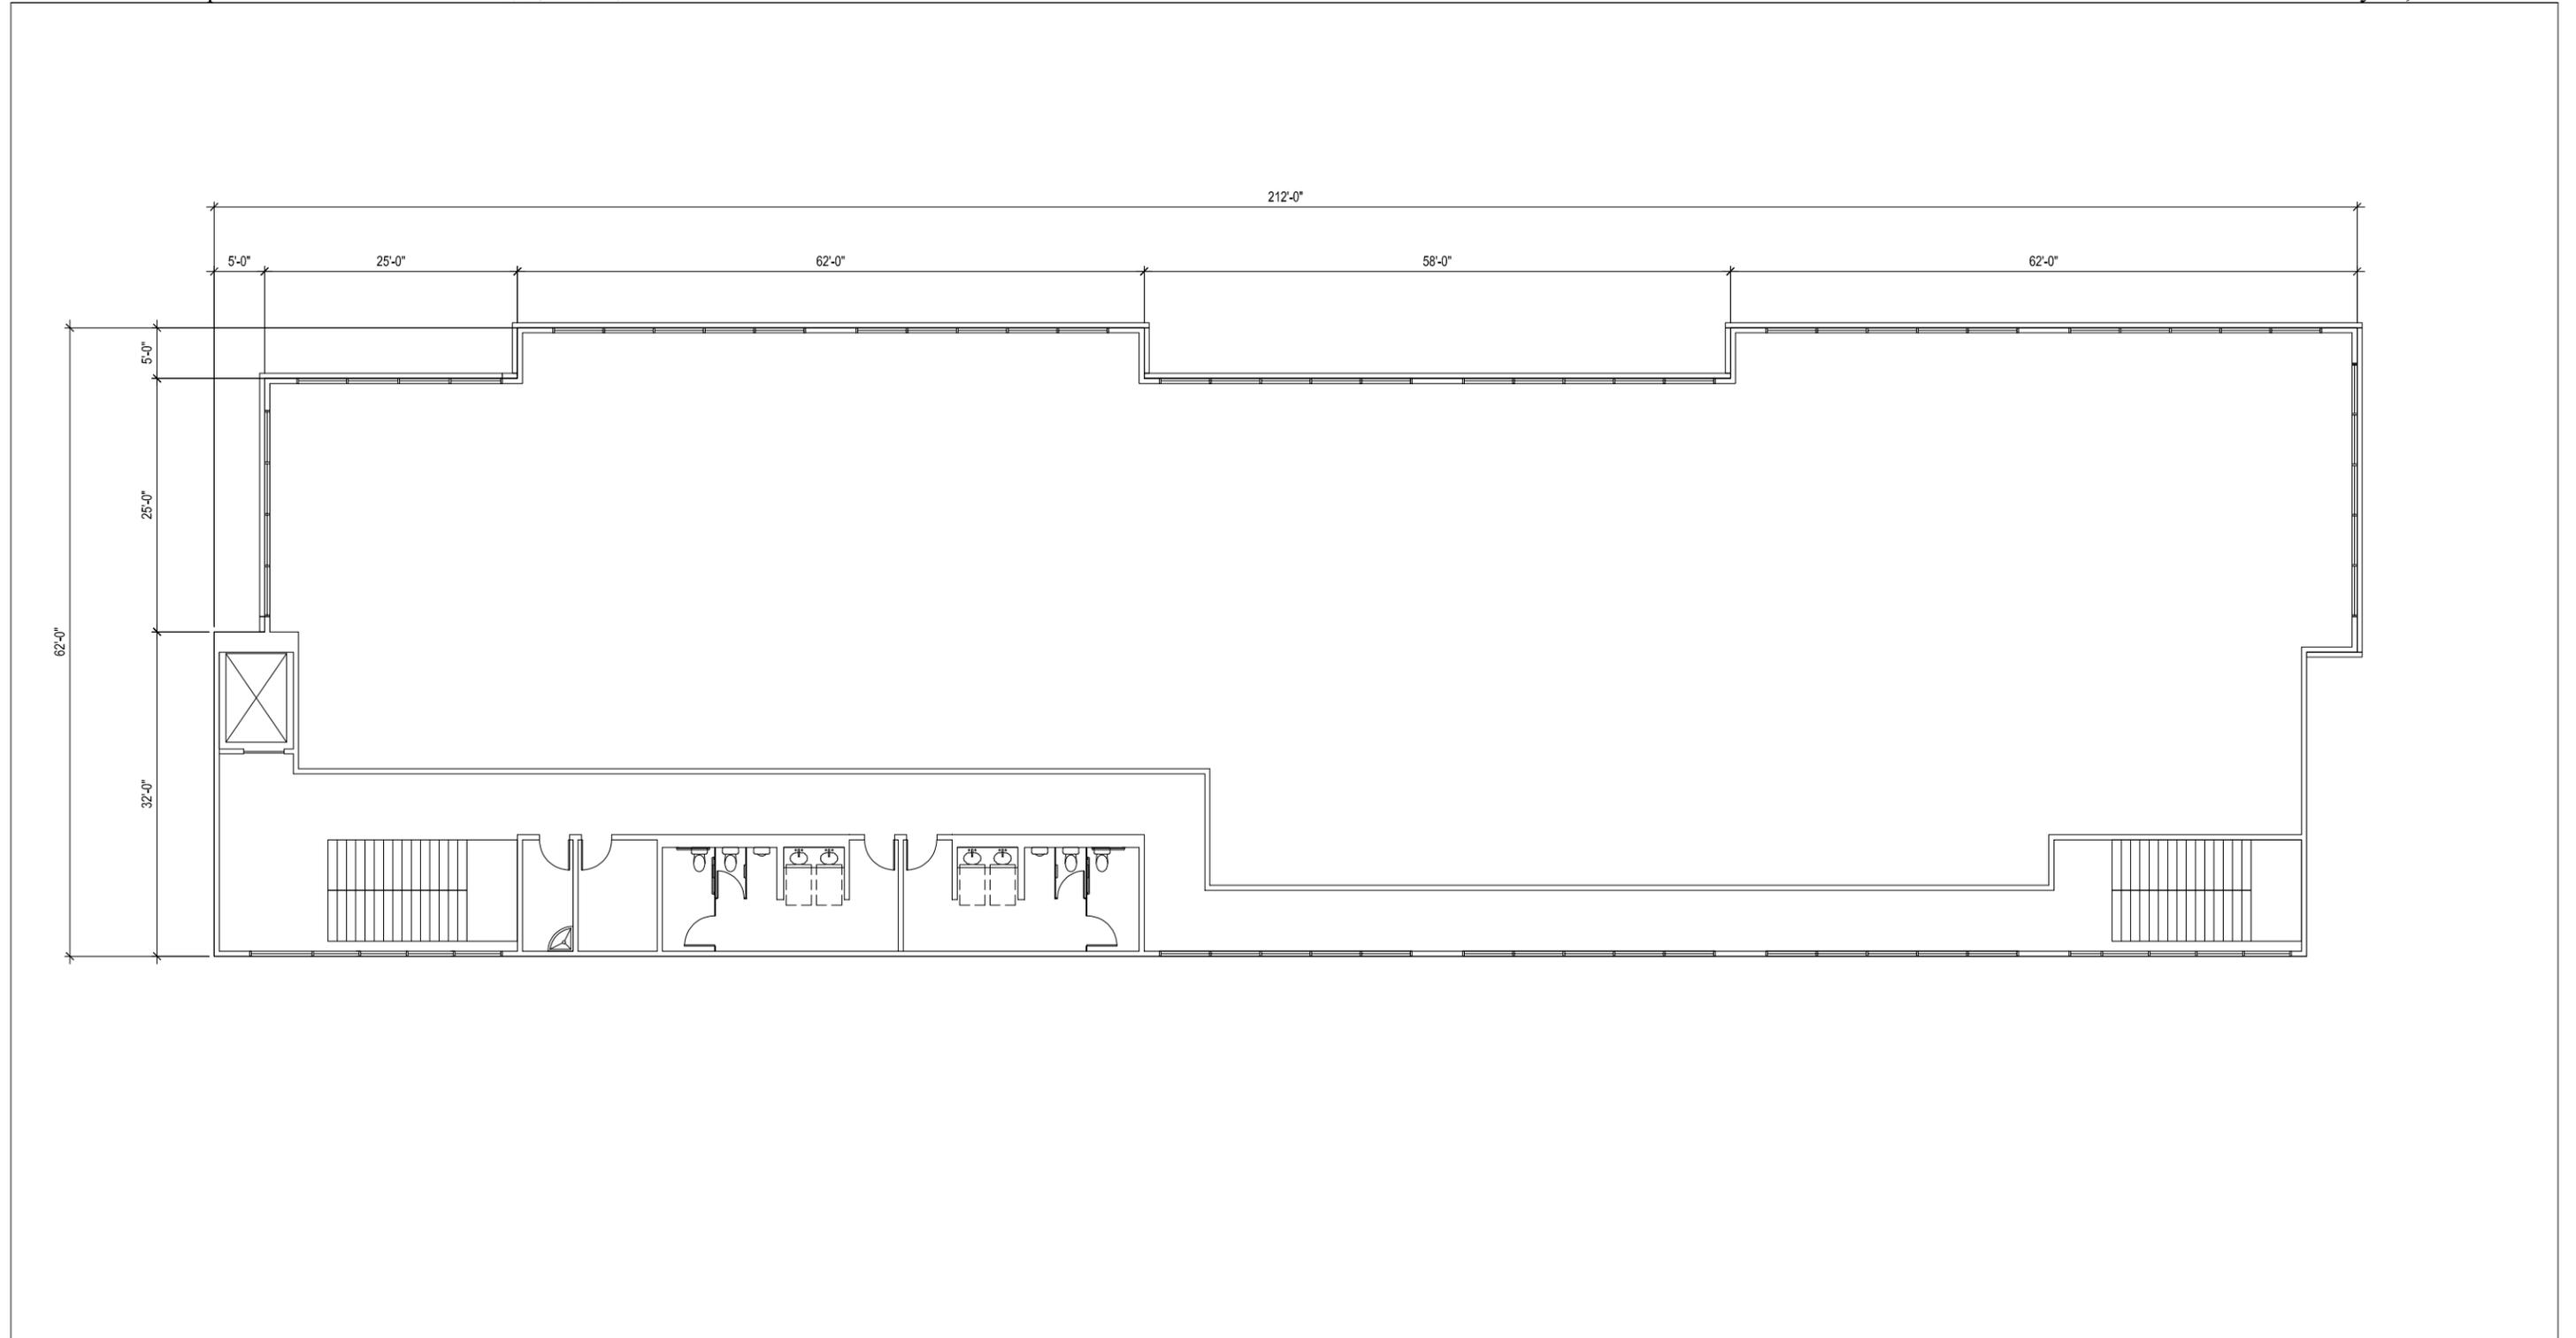

| | | | |
|-------------|-------------------------|----------------|---------------|
| Project | PERARDI DEVELOPMENT | Project Number | 2025008 |
| Description | COMMONS AT MENGER CREEK | Issue/Rev | 002 |
| Prepared by | John Mapes | Scale | 1/16" = 1'-0" |
| | | Date | May 30, 2025 |




NORTH ELEVATION

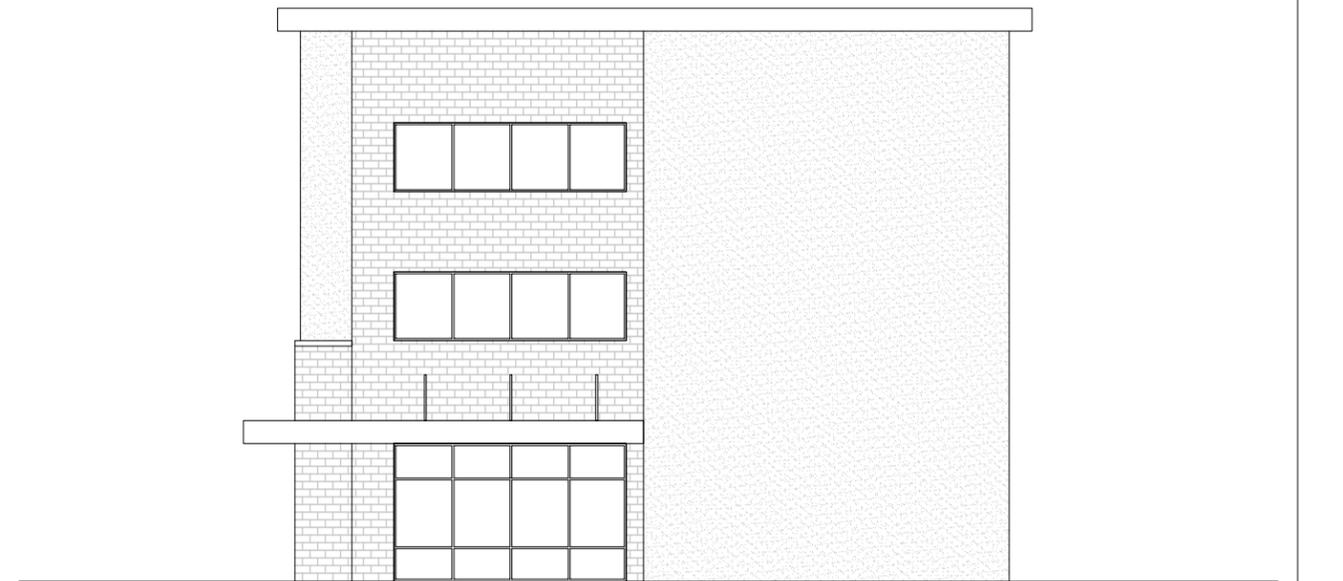


WEST ELEVATION

| | | | |
|-------------|-------------------------|----------------|--------------|
| Project | PERARDI DEVELOPMENT | Project Number | 2025008 |
| Description | COMMONS AT MENGER CREEK | Issue/Rev | 002 |
| Prepared by | John Mapes | Date | May 30, 2025 |
| Scale | 1/16" = 1'-0" | | |

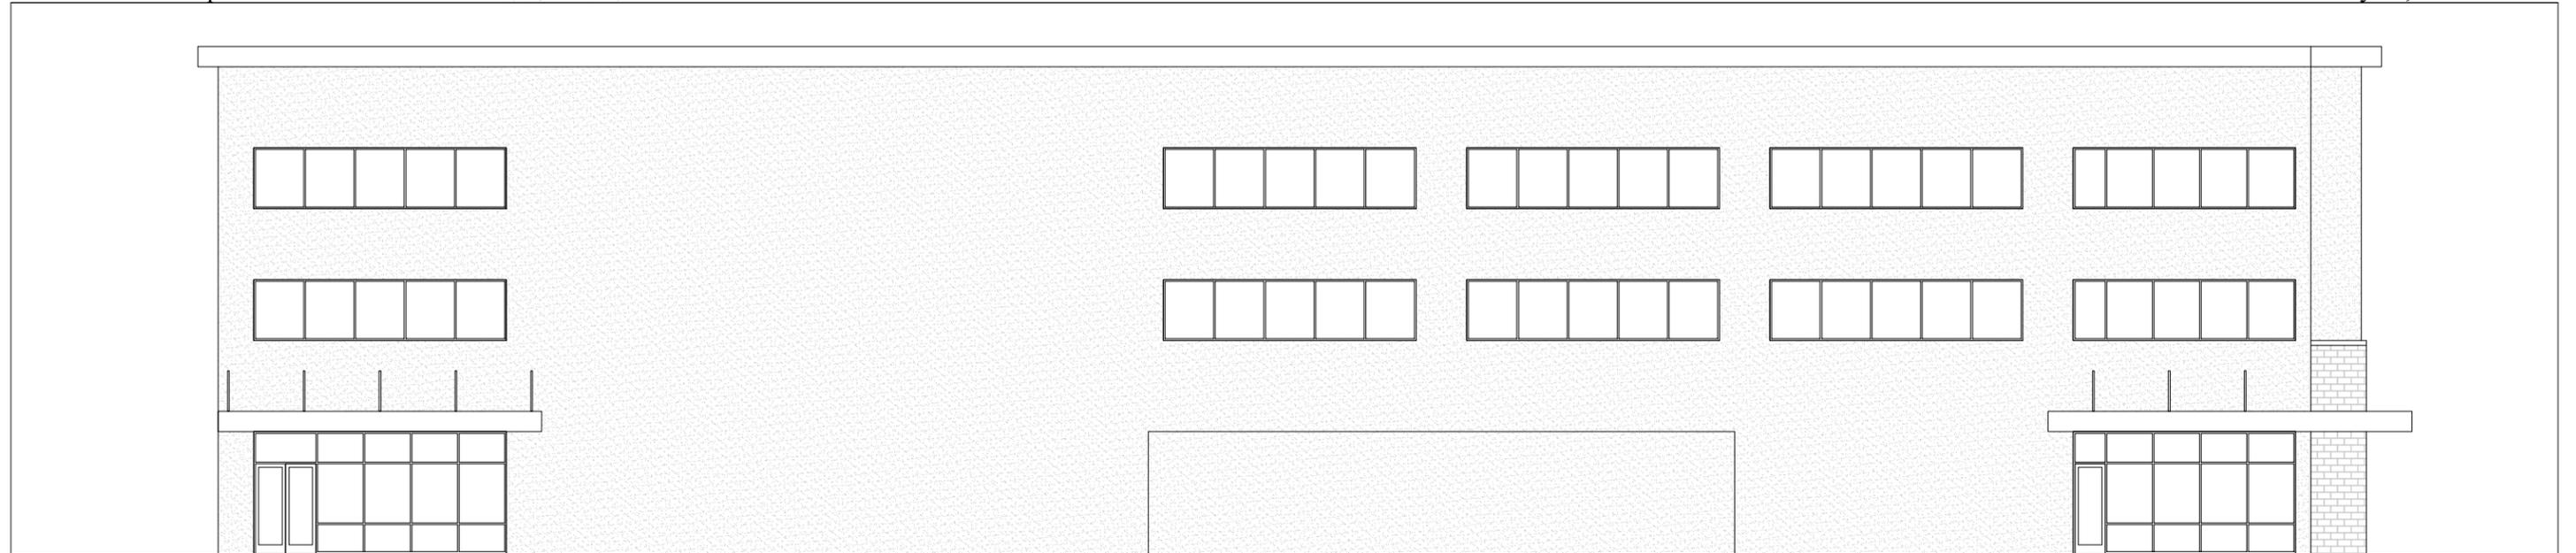

SOUTH ELEVATION

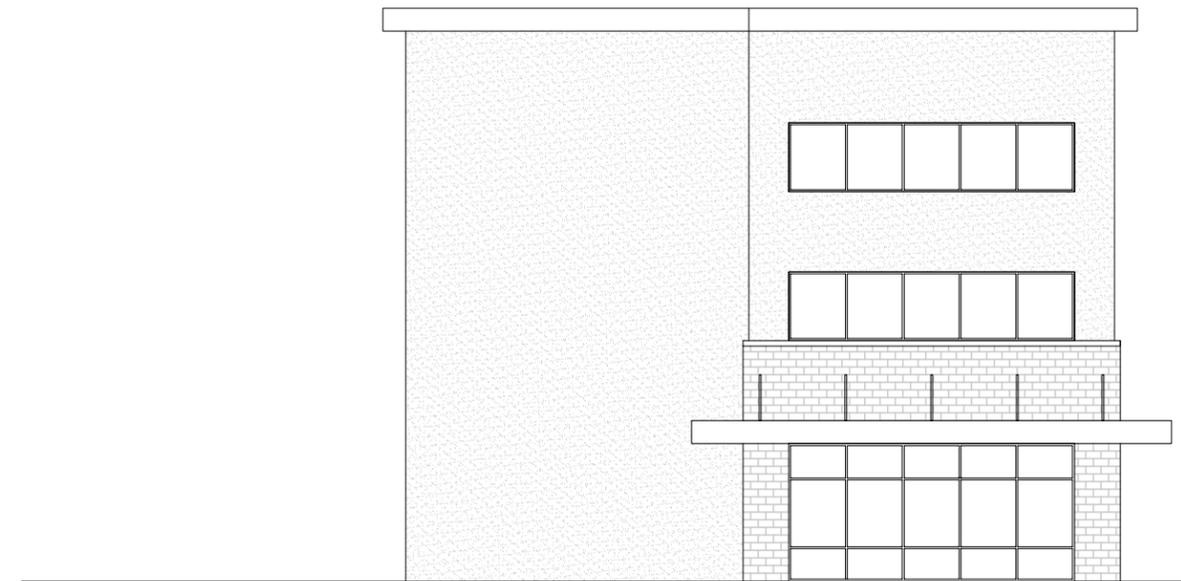

EAST ELEVATION