




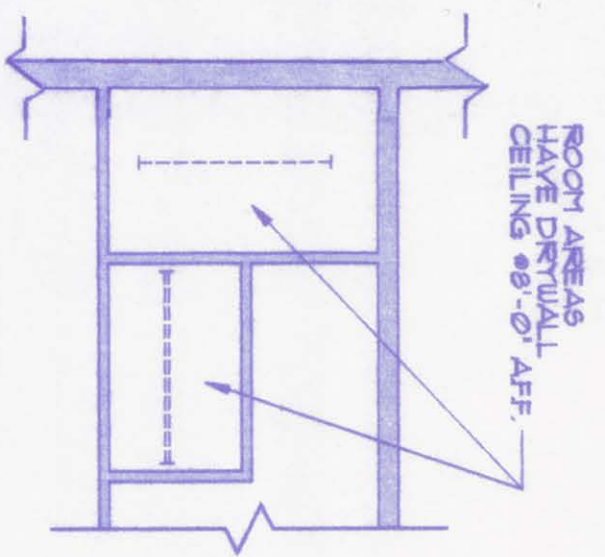

SUB PLAN

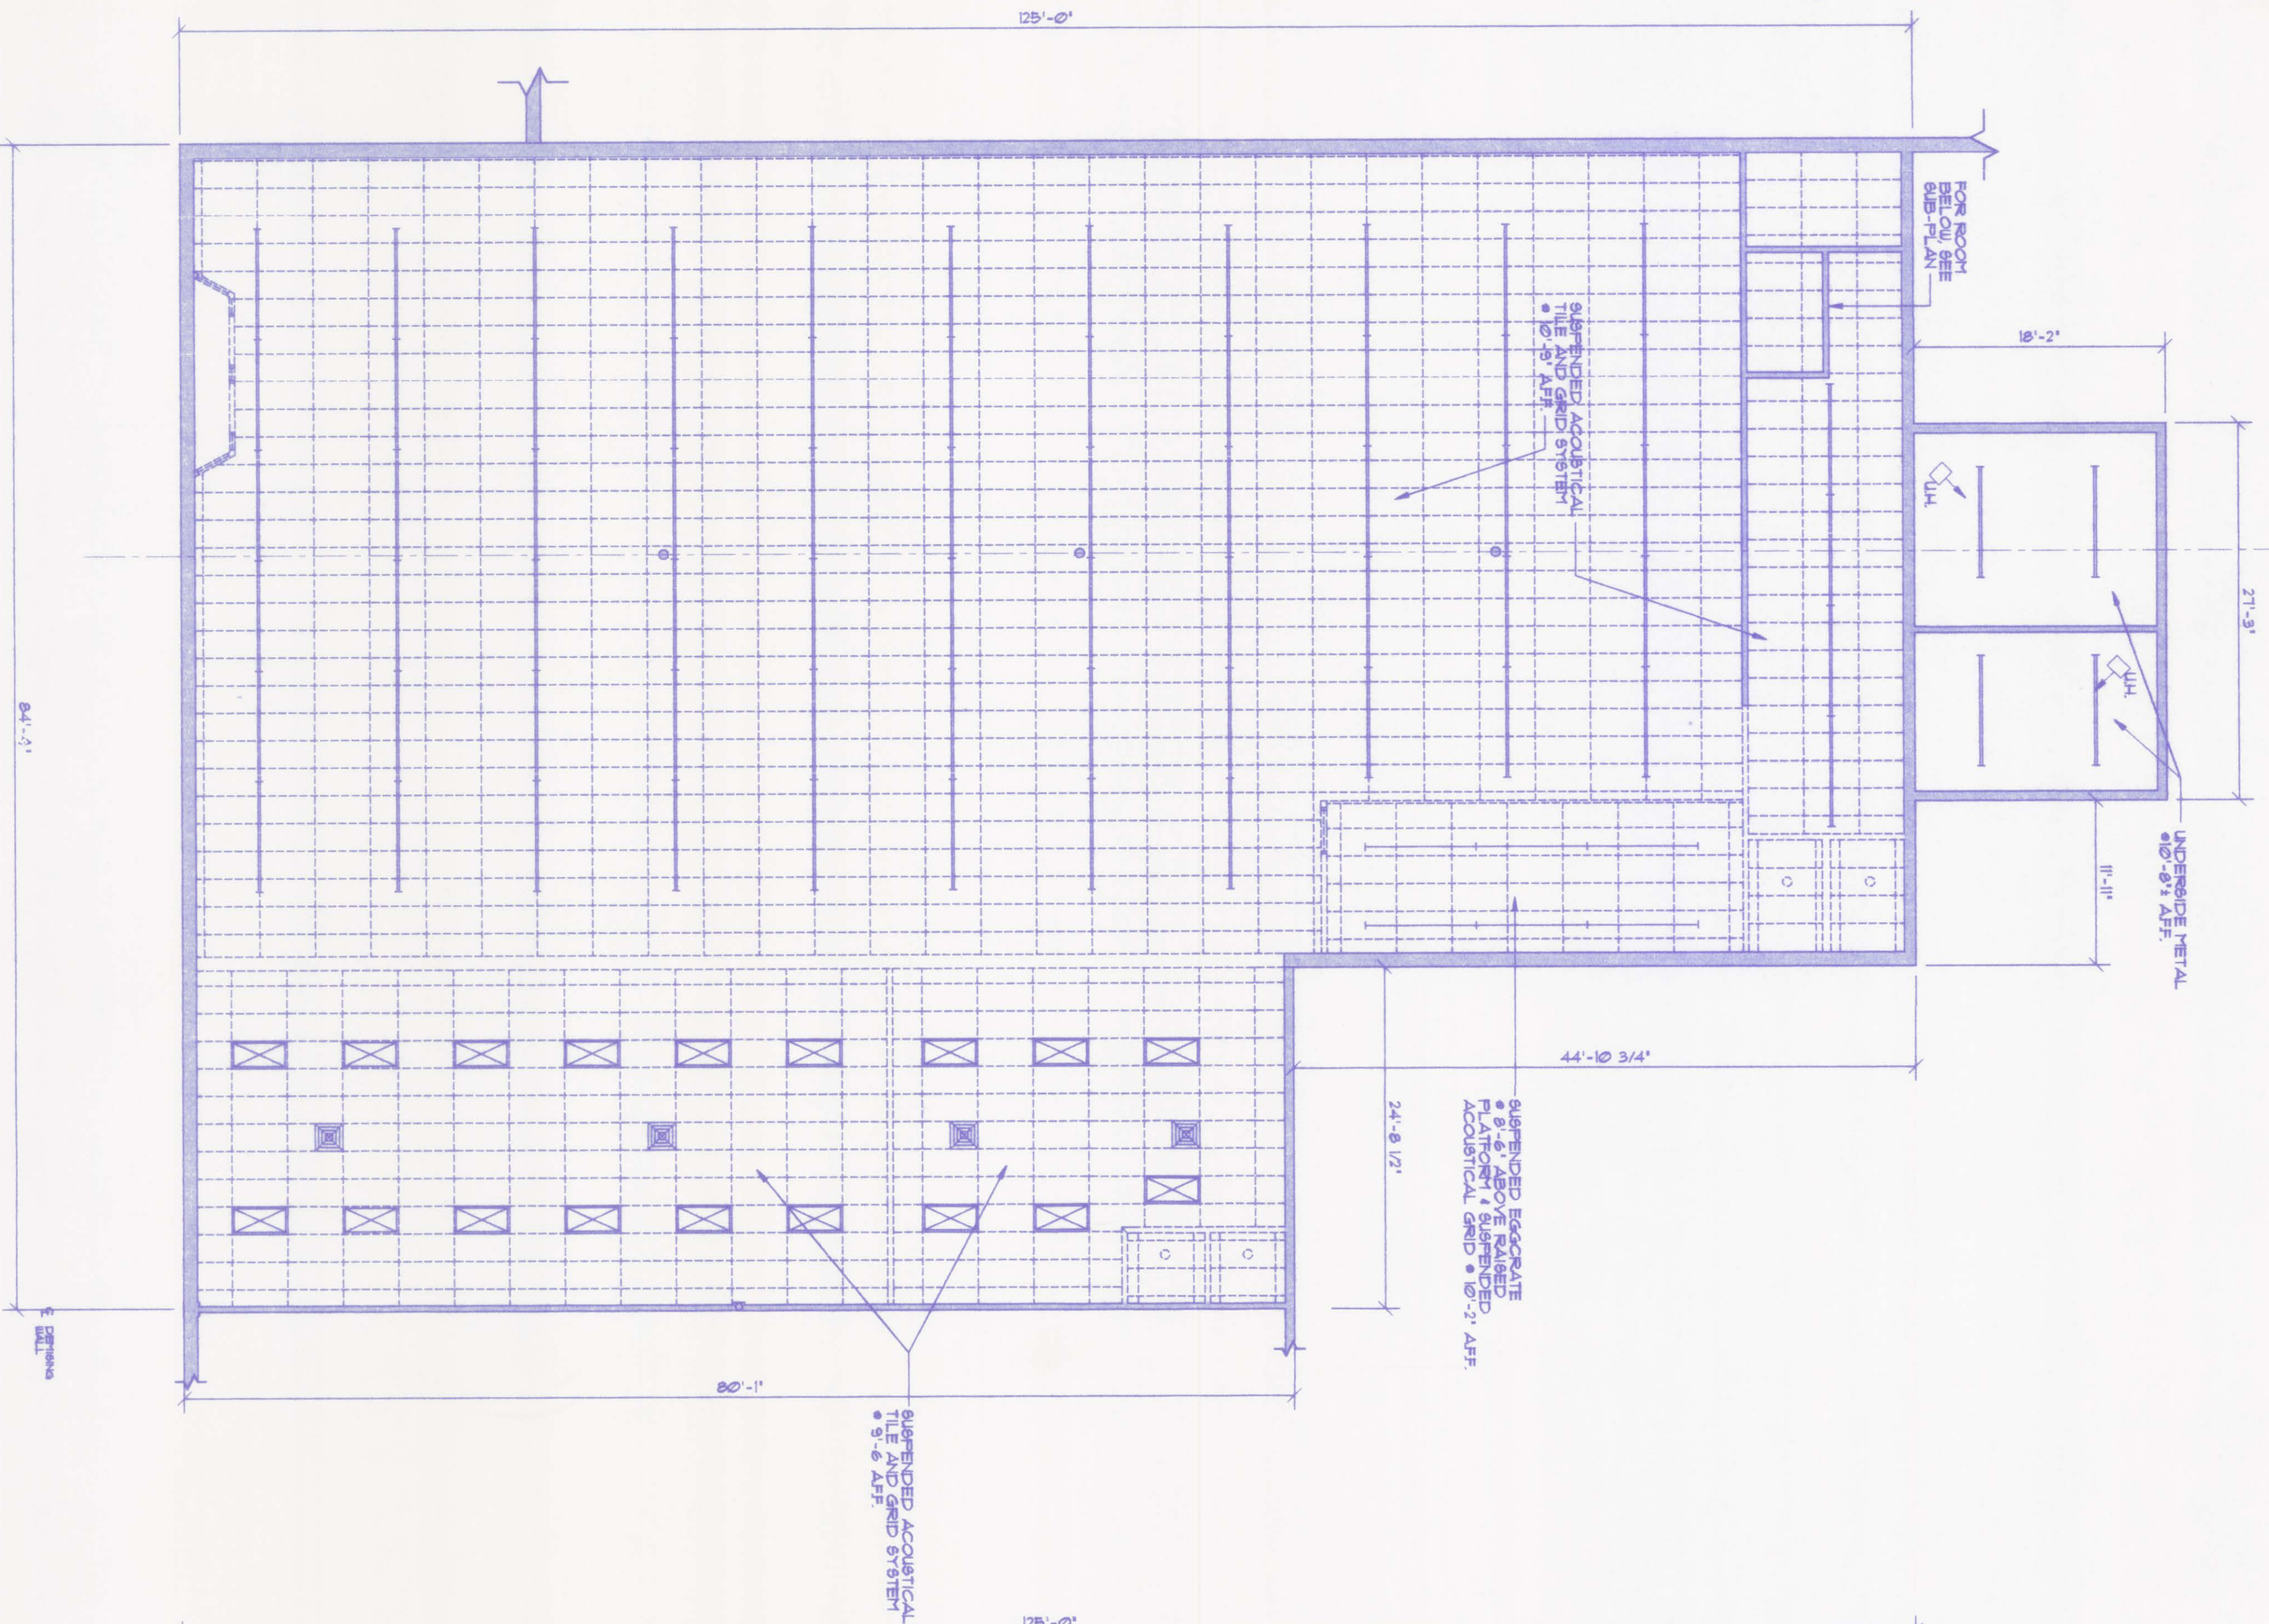


EXISTING CONDITIONS/ DEMOLITION REFLECTED CEILING PLAN
1/8" = 1'-0"

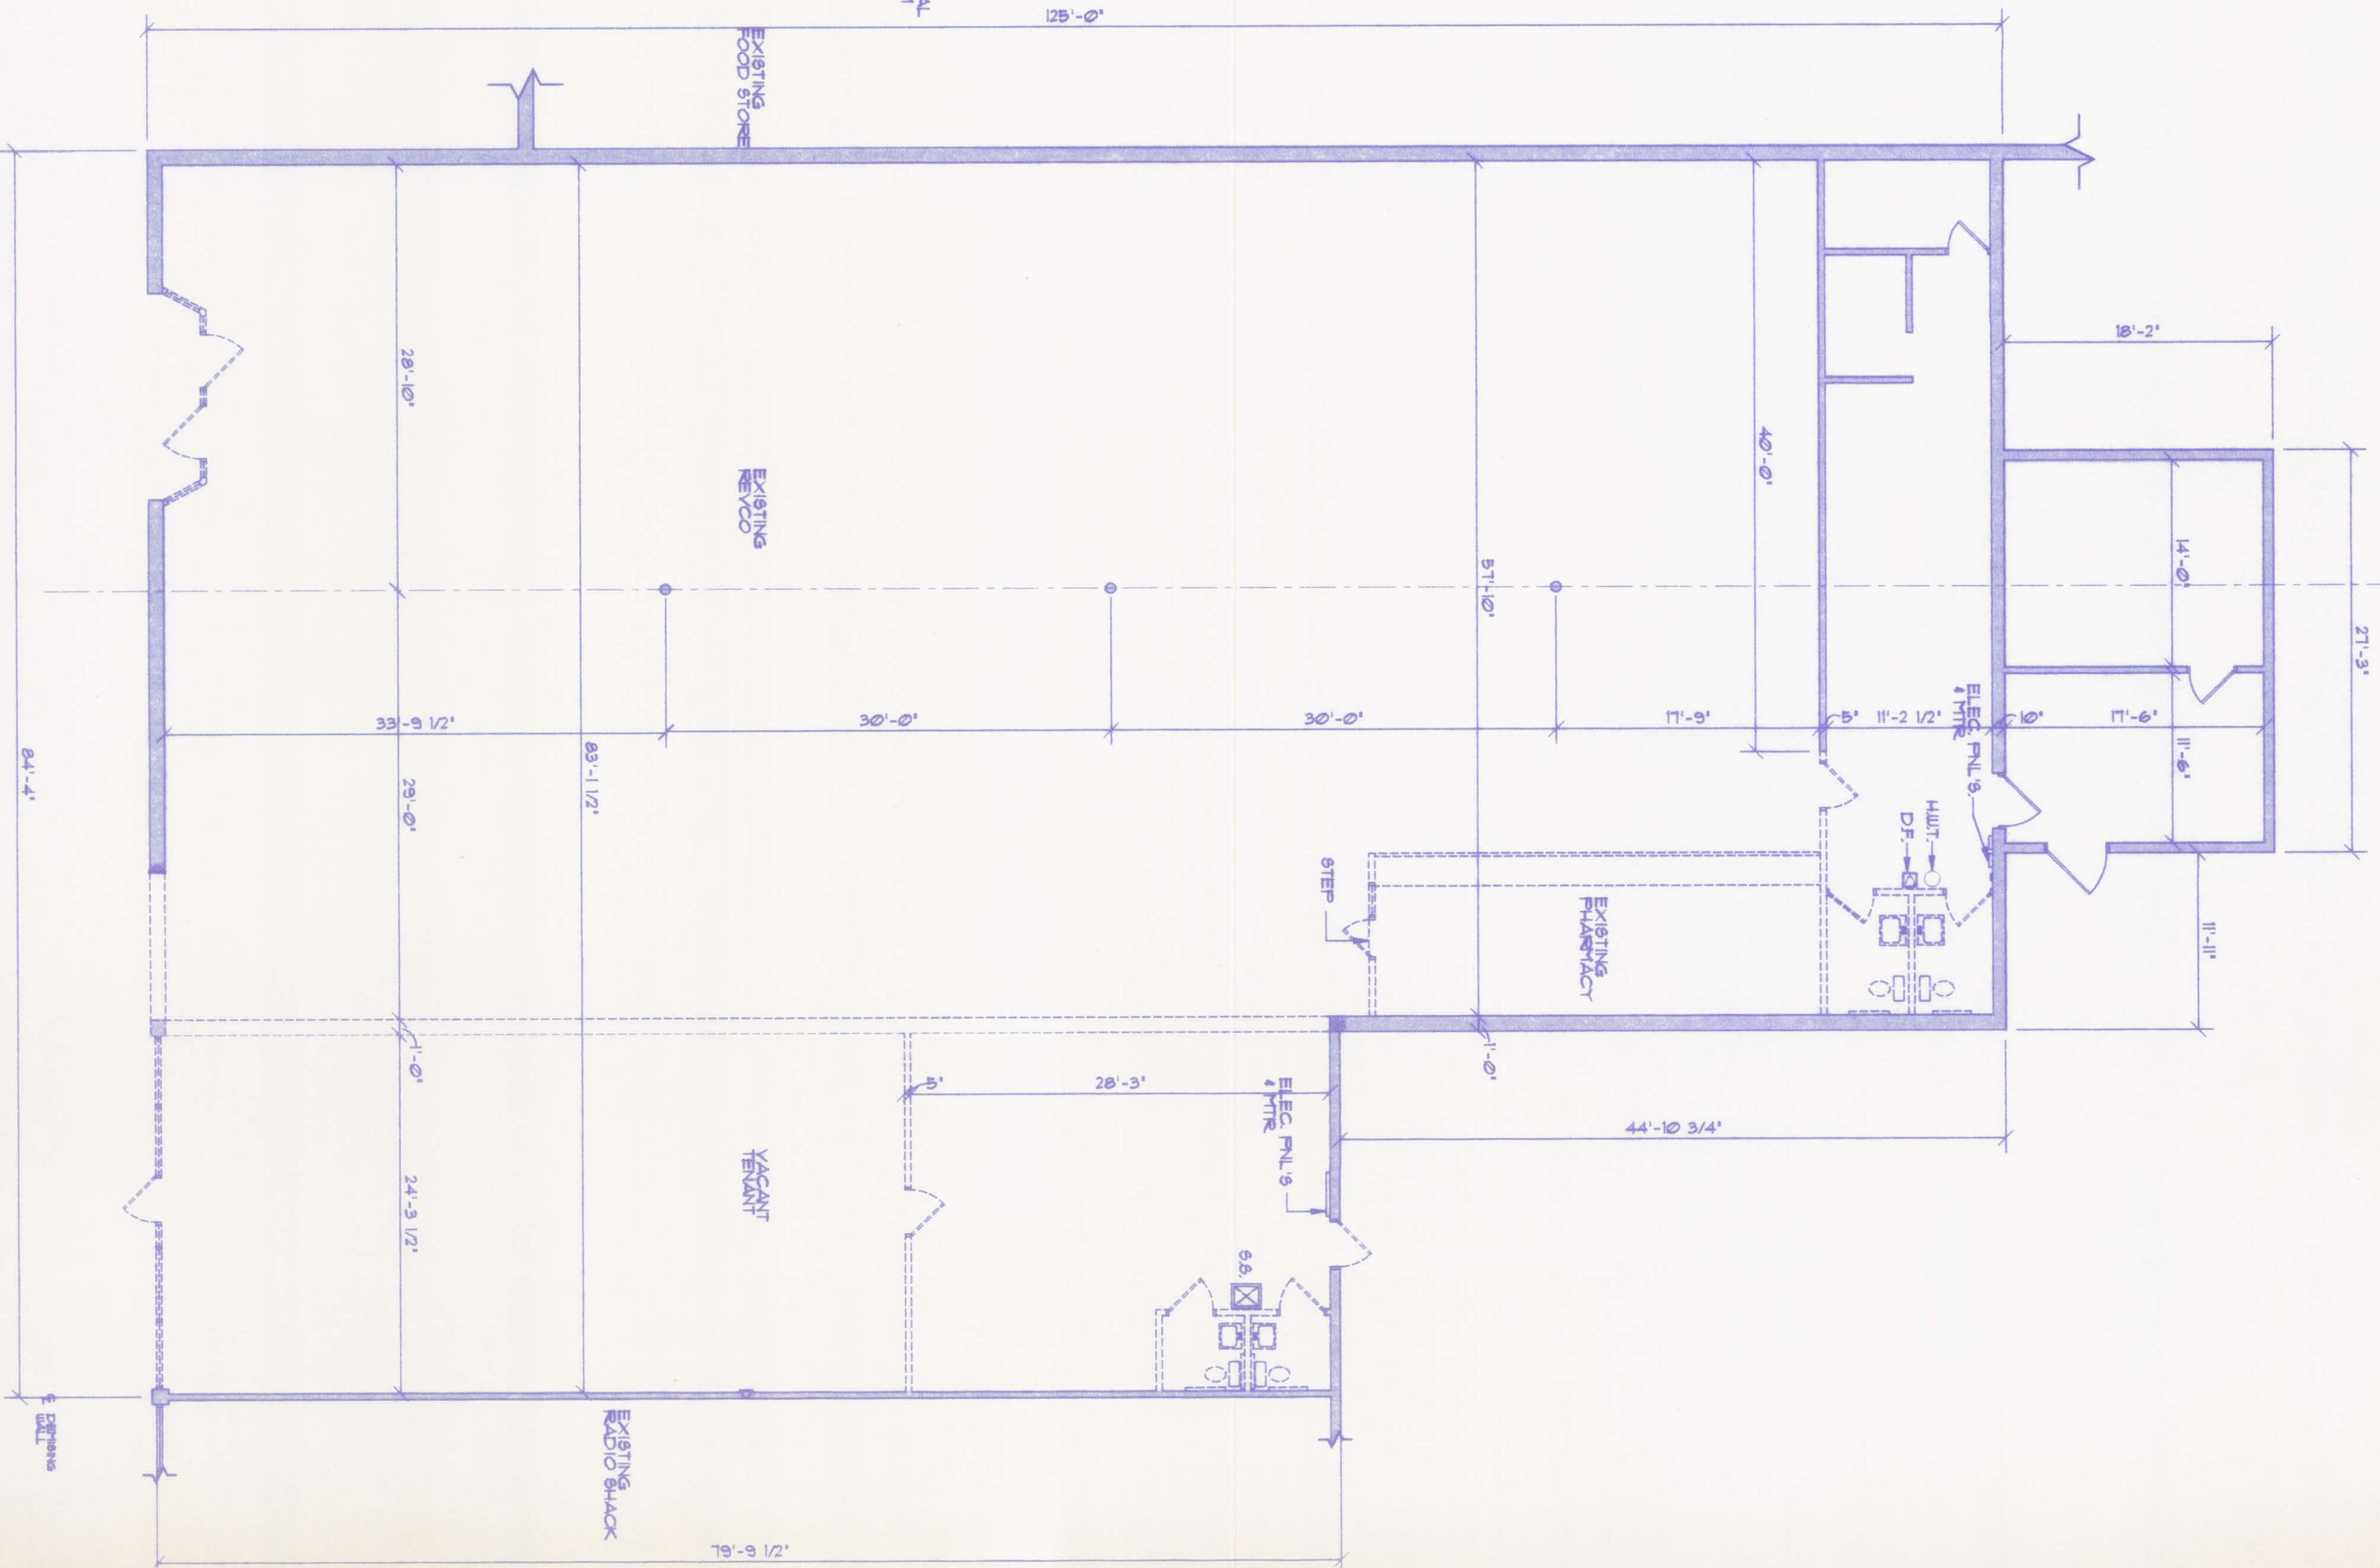

EXISTING CONDITIONS/ DEMOLITION FLOOR PLAN
1/8" = 1'-0"

REVCO FACILITY EXPANSION
REVCO STORE #3098
1523 ROMBACK AVE.
WILMINGTON, OHIO 45177

APPLEBROOK
DESIGN

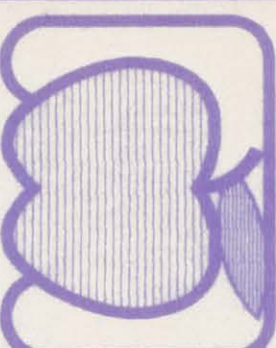

30275 Baitbridge Road
Socor, Ohio 44139
(216) 488-9800
FAX (216) 488-9802

REVISIONS	BY

DRAWN	J.M. A.G. S.G.
CHECKED	S.G. J.R.
DATE	1-3-87
SCALE	AS NOTED
JOB NO.	15988
SHEET	15988
PROGRESS	JAN 7 1997
PRINT	PRINT SHEETS

Revco

1985 ENTERPRISE PARKWAY TINGSDURG, OHIO 44087 216-425-8011