


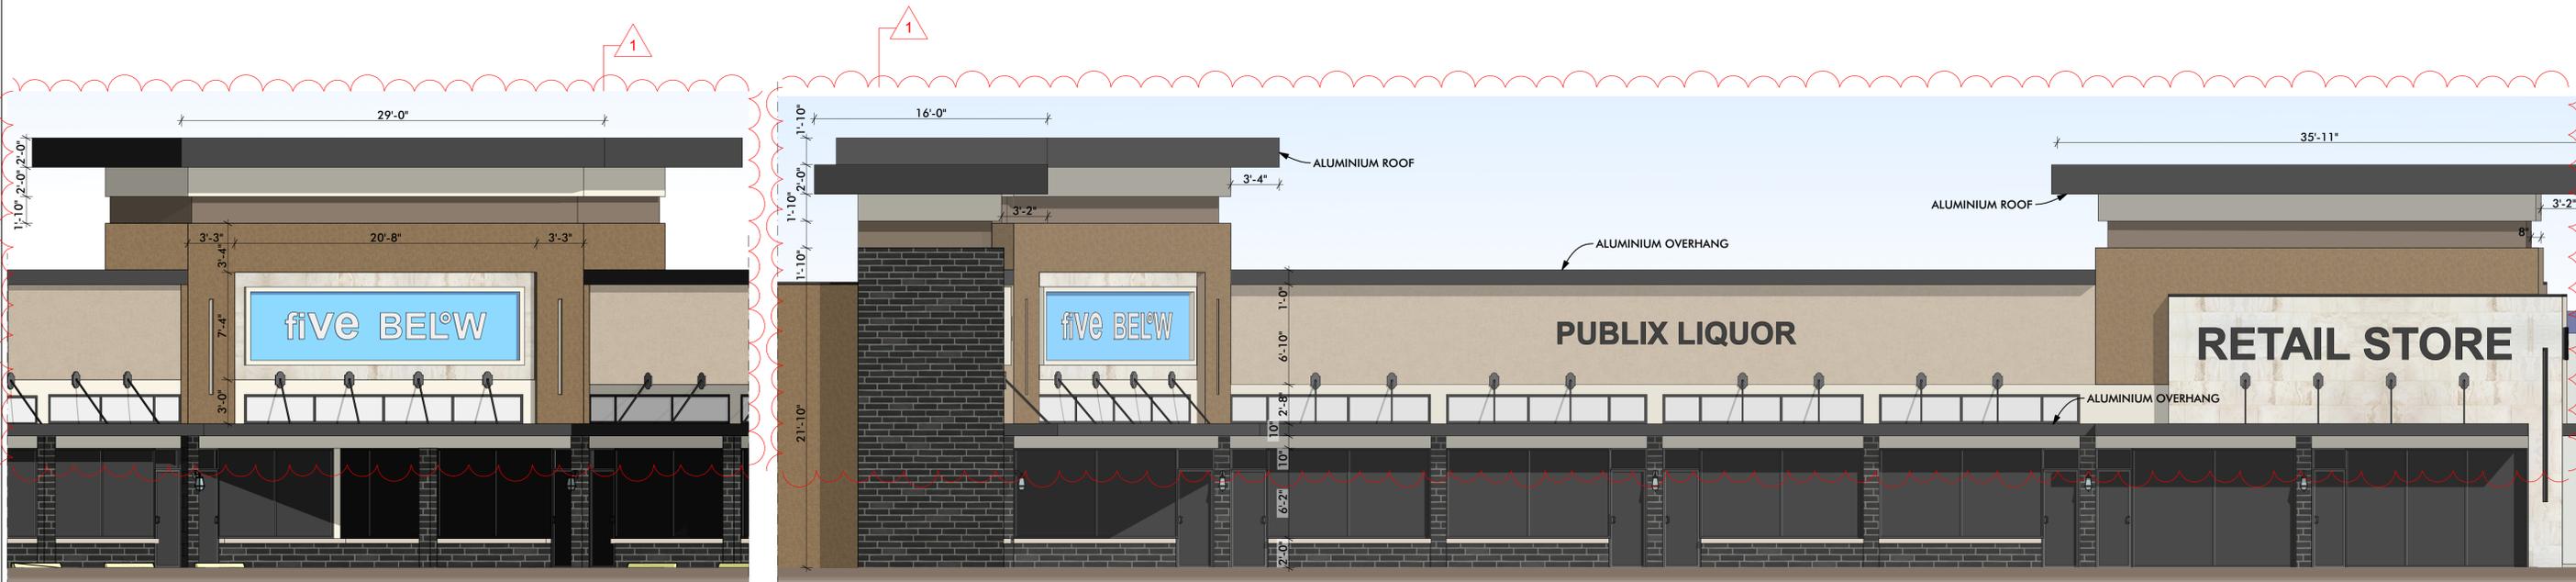

Proposed North Elevation

SCALE: 3/16" = 1'-0"



Partial Elevation

SCALE: 3/16" = 1'-0"

Proposed West Elevation

SCALE: 3/16" = 1'-0"

1 CHANGES BY OWNER - 09/05/2024
 CHANGES BY OWNER - 09/06/2024

RAHIMUDDIN RAHIMI PE
 LICENCE NUMBER
 5 1 4 8 4
 PROFESSIONAL ENGINEERING
 SEAL, SIGN AND DATE

CONNECTION WITH THE SPECIFIED PROJECT. NONE OF SUCH IDEAS, DESIGN ARRANGEMENTS, OR PLANS SHALL BE USED BY OR DISCLOSED TO ANY PERSON, FIRM, OR CORPORATION FOR ANY PURPOSE WHATSOEVER, WITHOUT THE WRITTEN PERMISSION OF MEC. WITHIN DIMENSIONS ON THESE DRAWINGS SHALL HAVE RESPONSIBILITY FOR ALL DIMENSIONS AND CONDITIONS ON THE JOB AND THIS OFFICE MUST BE NOTIFIED OF ANY VARIATIONS FROM THE DIMENSIONS AND CONDITIONS SHOWN BY THESE DRAWINGS. SHOP DETAILS OF ADEQUATE SCALE MUST BE SUBMITTED TO THIS OFFICE FOR APPROVAL BEFORE PROCEEDING WITH FABRICATION ON ITEMS SO NOTED.

REVISIONS:

NO.	DATE	DESCRIPTION
1		
2		
3		

MR ENGINEERING CONSULTANTS INC
 STRUCTURAL, CIVIL, GEOTECHNICAL, ENVIRONMENTAL ENGINEERS
 C A 9 8 2 4
 10031 PINES BLVD SUITE 237, PEMBROKE PINES, FLORIDA 33024
 P (954) 364-8355 F (954) 432-9266

PROPOSED NEW FACADE
 5100, 5130 S STATE ROAD 7,
 HOLLYWOOD, FL 33314

PROJECT NO: 53/24
 DATE: 09/06/24
 DRAWN BY: B.J.
 CHECKED: R.R.

DRAWING NO.
A-2