


Z:\17-0026-149\DWG\PRODUCTION DRAWINGS\EXHIBIT\Lot D Concept 3-30-20.dwg Layout11 Mar 30, 2020 - 12:22:10pm twerner

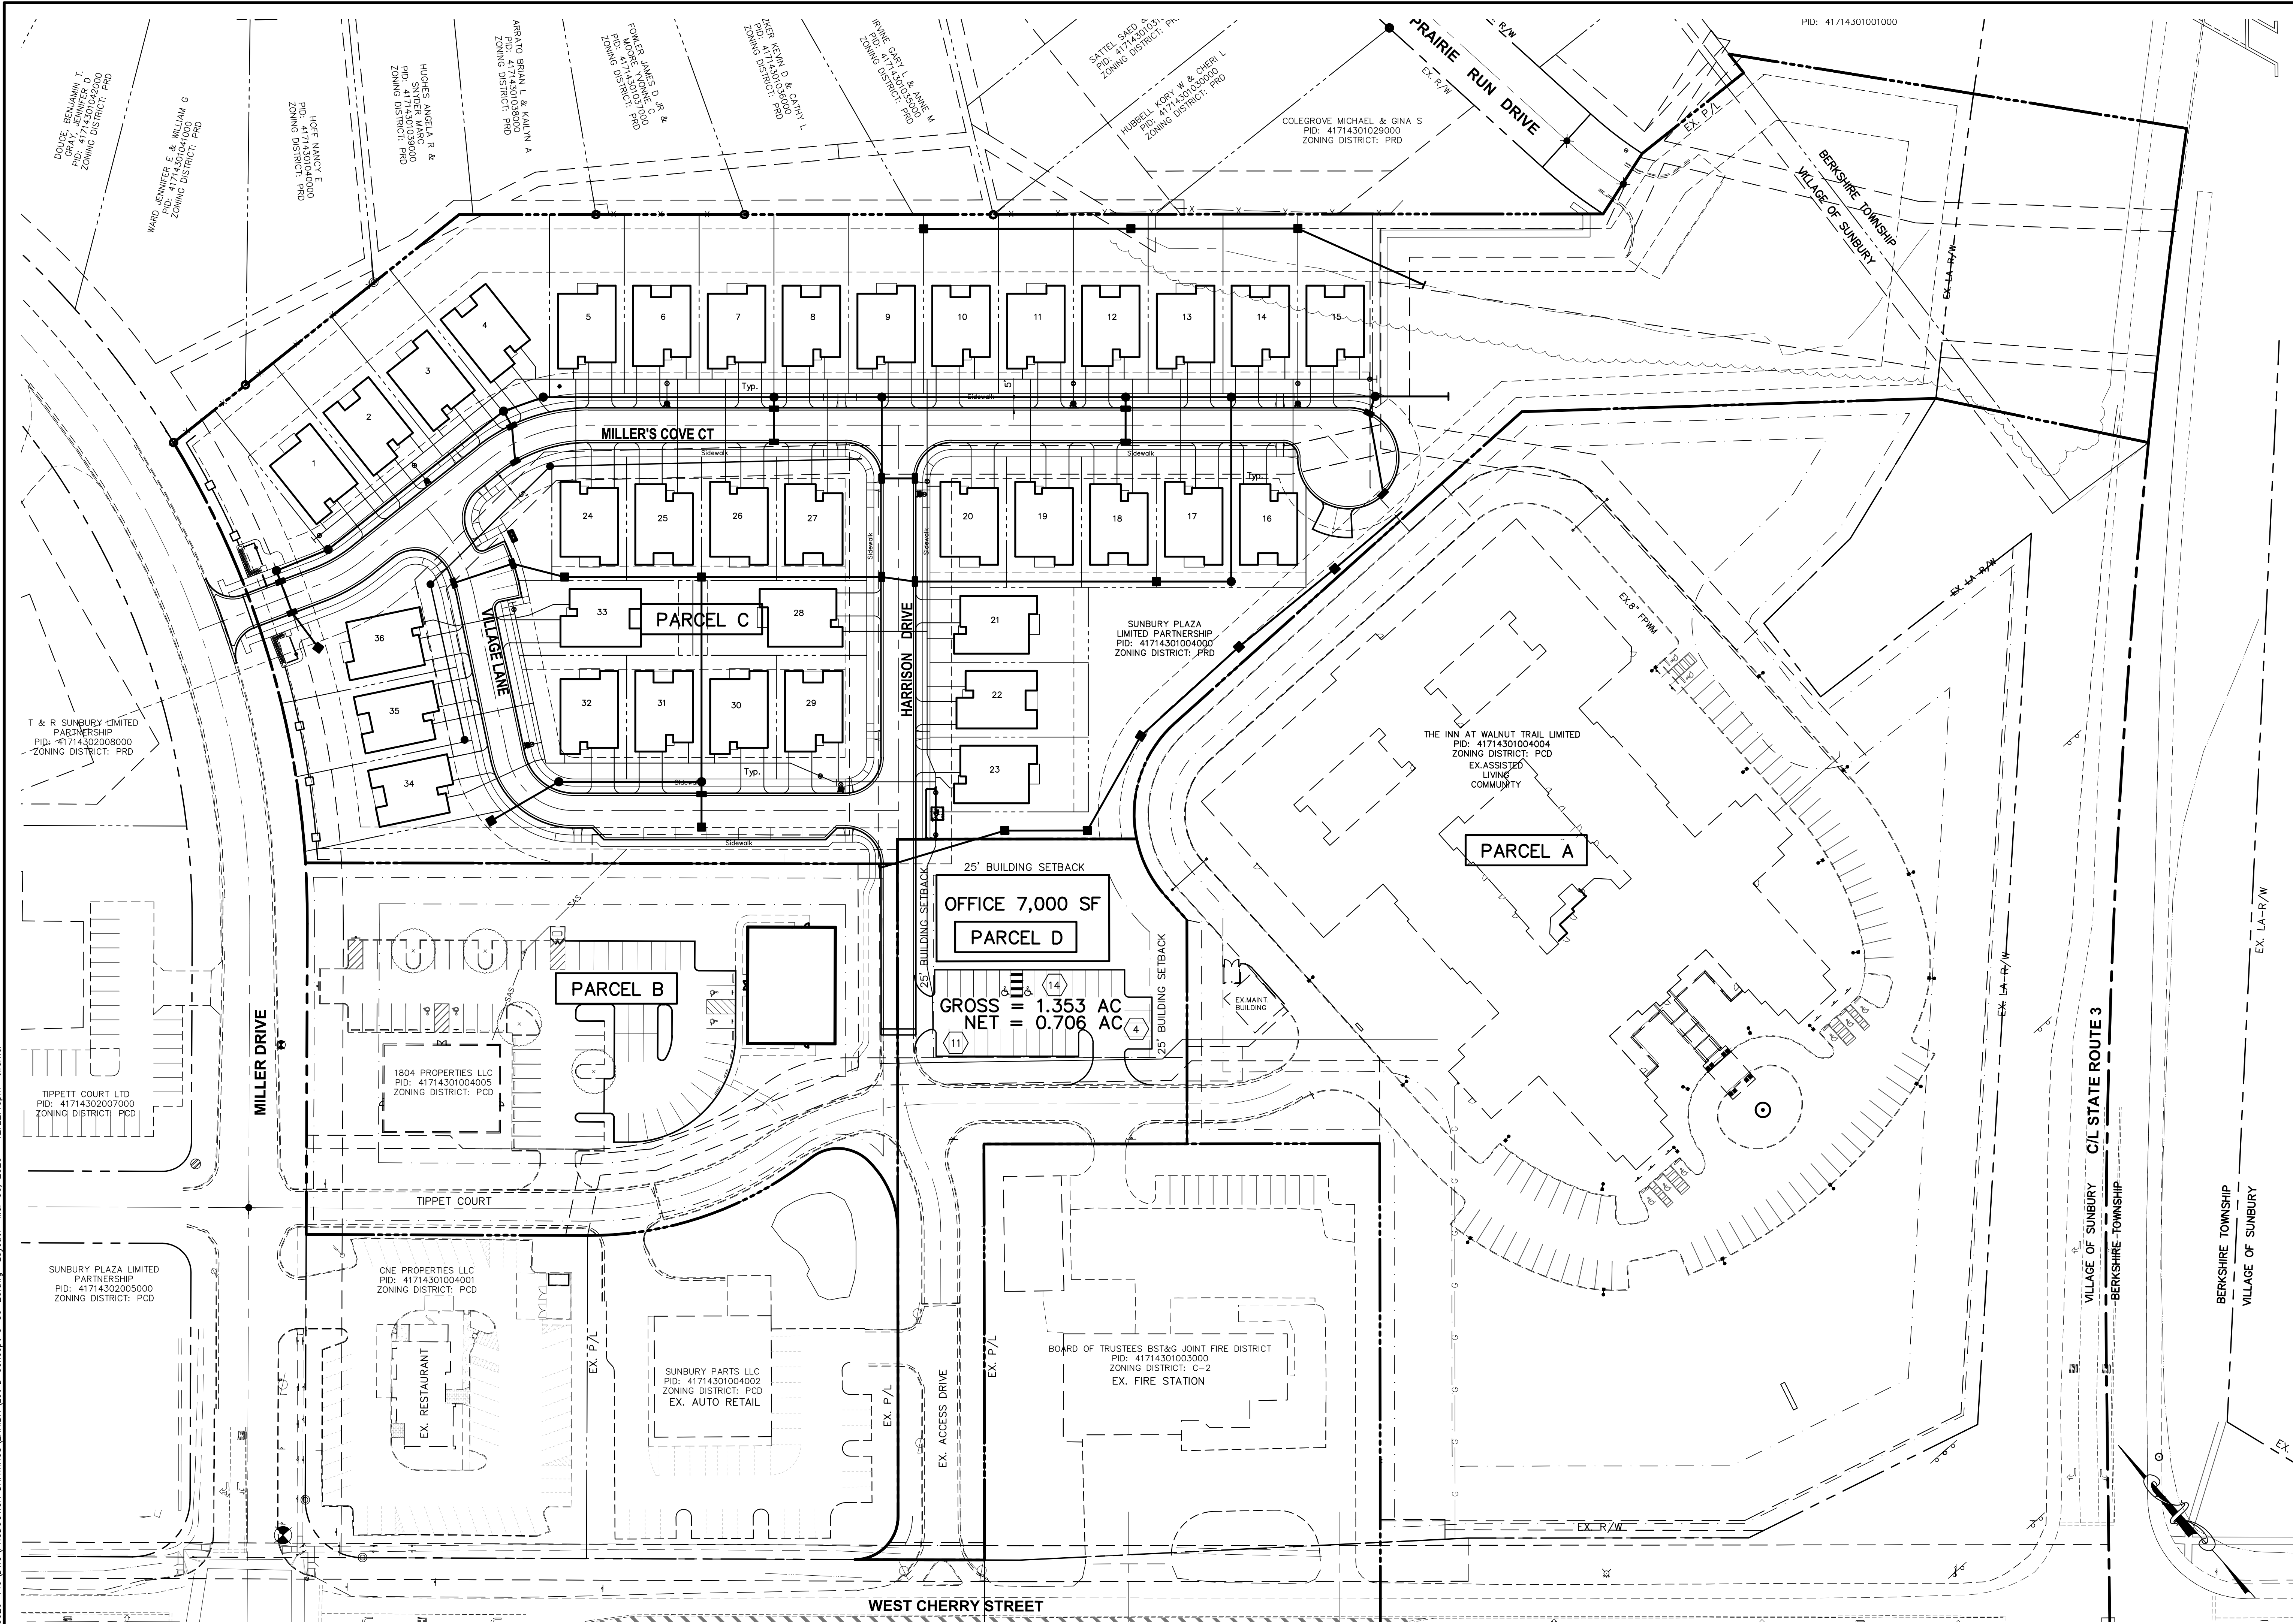

PLAN PREPARED BY: **ADVANCED CIVIL DESIGN ENGINEERS SURVEYORS**  
 429 Blecker Road  
 Gahanna, Ohio 43230  
 PH 614.428.7760  
 FAX 614.428.7755

PLAN PREPARED FOR: **RHA Ronanelli & Hughes**  
 100 N. Main Street  
 Columbus, Ohio 43215  
 PH 614.428.7760  
 FAX 614.428.7755

VILLAGE OF SUNBURY, DELAWARE COUNTY, OHIO

**SITE PLAN FOR SUNBURY ESTATES LOT D EXHIBIT**

Issue Dates:  
 Date: 03/30/2020  
 Scale: 1" = 50'  
 Drawn By: DDS  
 Checked By: TMW  
 Project Number: 17-0026-149  
 Drawing Number: 1/1