




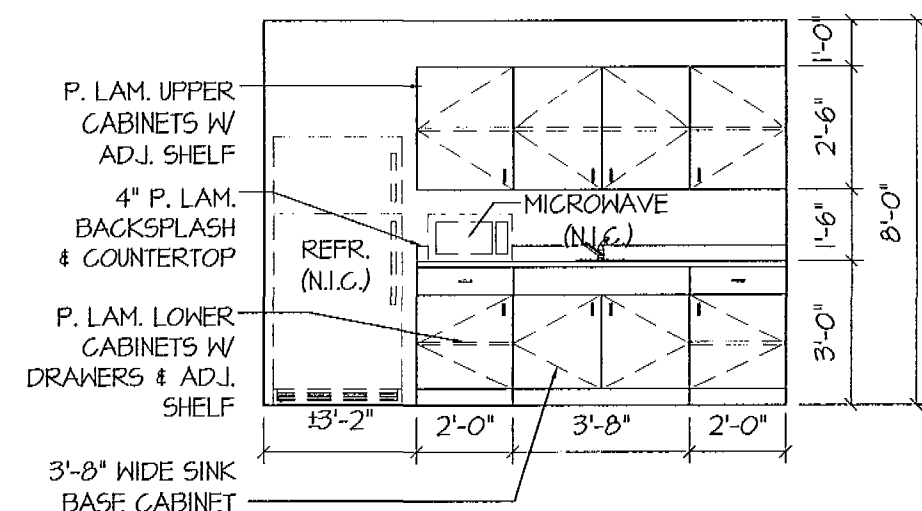


01 INT. ELEVATION
SCALE: 1/4" = 1'-0"

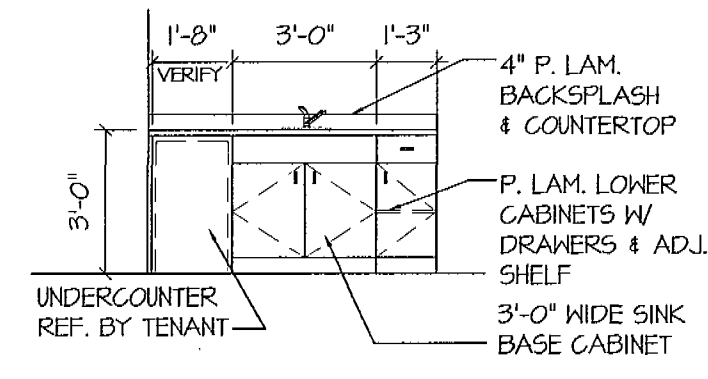


02 INT. ELEVATION
SCALE: 1/4" = 1'-0"

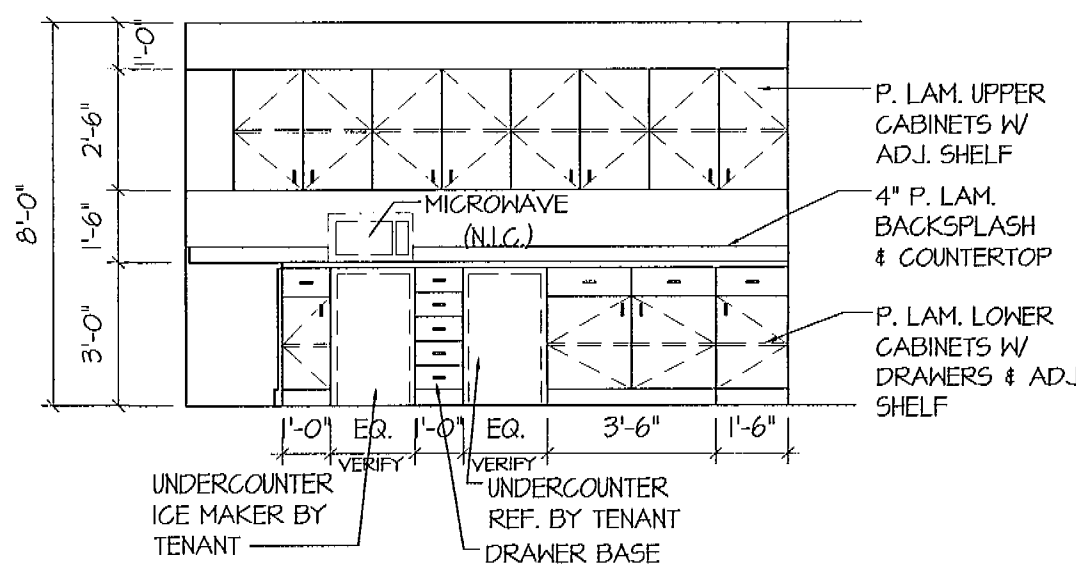


03 INT. ELEVATION
SCALE: 1/4" = 1'-0"

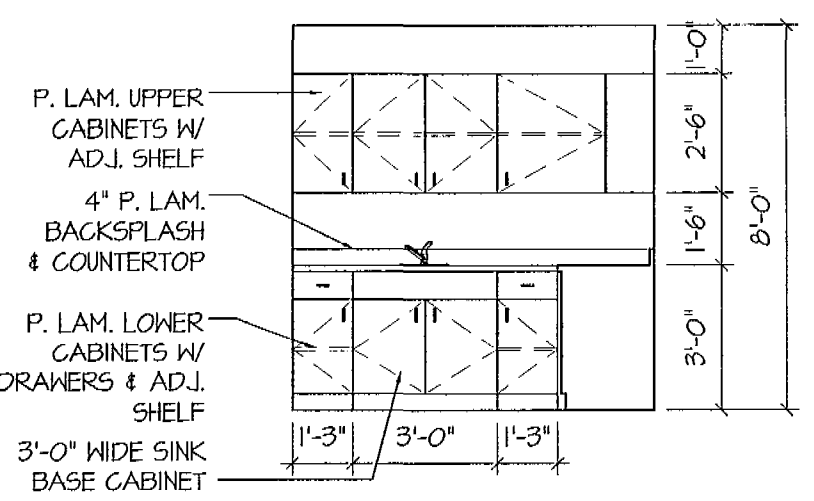


04 INT. ELEVATION
SCALE: 1/4" = 1'-0"

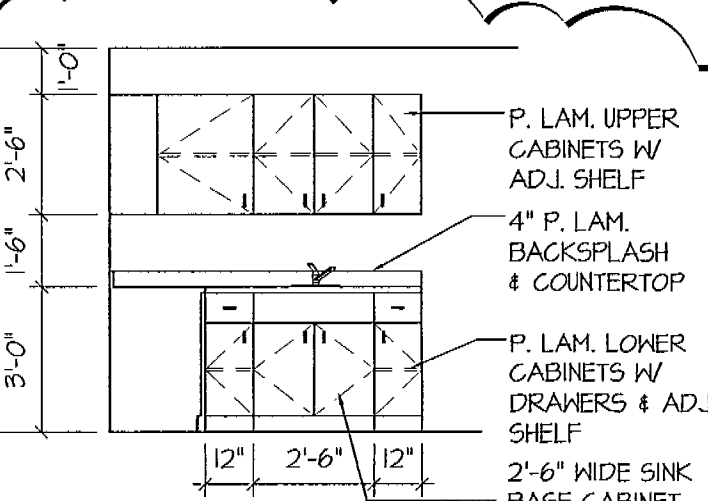

05 INT. ELEVATION
SCALE: 1/4" = 1'-0"

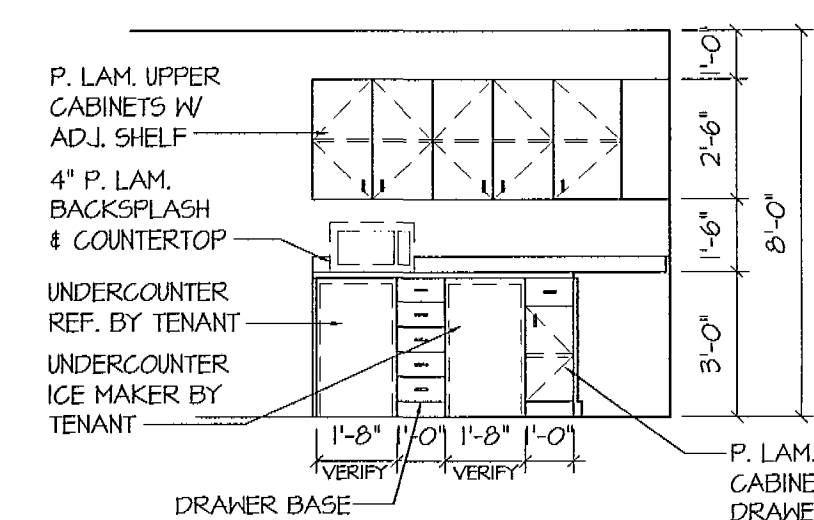

06 INT. ELEVATION
SCALE: 1/4" = 1'-0"

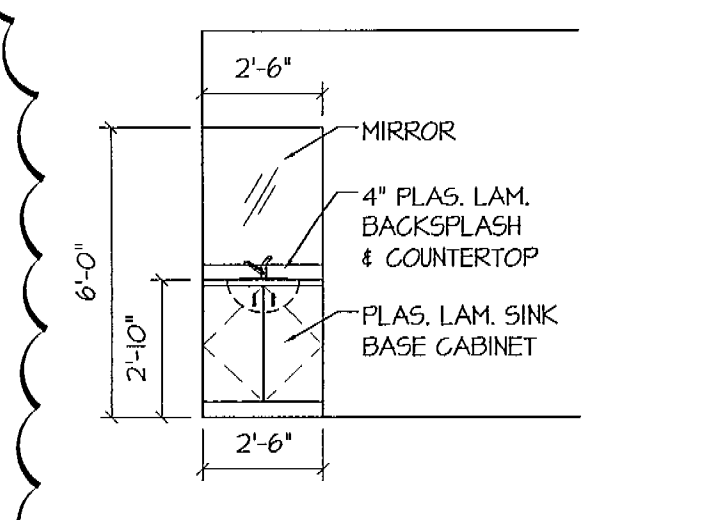

07 INT. ELEVATION
SCALE: 1/4" = 1'-0"


FINISH SCHEDULE

ROOM #	NAME	FLOOR	BASE	WALLS	CEILING	CEILING HEIGHT	REMARKS
100	SHOWROOM	STAINED CONC.	WOOD	PAINTED	EXPOSED	8'-0"	
101	RESTROOM	STAINED CONC.	WOOD	PAINTED	ACT	8'-0"	
102	RESTROOM	STAINED CONC.	WOOD	PAINTED	ACT	8'-0"	
103	STORAGE	STAINED CONC.	WOOD	PAINTED	ACT	8'-0"	
104	KEYROOM	STAINED CONC.	WOOD	PAINTED	ACT	8'-0"	
105	BREAKROOM	VINYL TILE	WOOD	PAINTED	ACT	8'-0"	
106	SHOP OFFICE	VINYL TILE	WOOD	PAINTED	ACT	8'-0"	
107	RESTROOM	VINYL TILE	WOOD	PAINTED	ACT	8'-0"	
108	RESTROOM	VINYL TILE	WOOD	PAINTED	ACT	8'-0"	
109	SALES OFFICES	CARPET *	WOOD	PAINTED	ACT	8'-0"	* PROVIDE VINYL TILE IN KITCHENETTE AREA
110	HARDWARE	CARPET	WOOD	PAINTED	ACT	8'-0"	
111	PHONE/COMP.	CARPET	WOOD	PAINTED	ACT	8'-0"	
112	OFFICE	CARPET	WOOD	PAINTED	ACT	8'-0"	
113	OPEN AREA	VINYL TILE	WOOD	PAINTED	ACT	8'-0"	
114	OFFICE	CARPET	WOOD	PAINTED	ACT	8'-0"	
115	OFFICE	CARPET	WOOD	PAINTED	ACT	8'-0"	
116	WORKSHOP	SEALED CONC.	---	PAINTED	EXPOSED	8'-0"	PROVIDE KITCHEN BASE & GNB LOCATIONS ONLY
117	WAREHOUSE	SEALED CONC.	---	PAINTED	EXPOSED	8'-0"	PROVIDE C.T. ON CEMENTITIOUS BACKER DD. & SHOWER ENCLOSURE
118	BATHROOM	C.T.	C.T.	PAINTED	GWB	8'-0"	PROVIDE KITCHEN BASE & GNB LOCATIONS ONLY
200	STORAGE MEZZ	SEALED CONC.	---	PAINTED	EXPOSED	8'-0"	


- FINISH NOTES:
1. PAINT SHALL CONSIST OF PRIMER & TWO COATS OF LATEX PAINT.
 2. ALL OFFICE INTERIOR FINISHES SHALL BE CLASS A.
 3. PROVIDE A \$20 PER YARD INSTALLED ALLOWANCE FOR CARPET
 4. COORDINATE ALL FINISHES WITH OWNER PRIOR TO BIDDING.

DOOR SCHEDULE									
NO.	SIZE	DOOR ELEV.	LABEL	DOOR MATERIAL	FRAME MATERIAL	HEAD	JAMB	THRES.	REMARKS
1	3'-0" X 8'-0"	1	-	ALUM./GL.	ALUM.	04/A6.2	05/A6.2	06/A6.2	STOREFRONT ENTRY
2	3'-0" X 7'-0"	2	-	HM	HM	01/A6.2	02/A6.2	03/A6.2	
3	14'-0" X 16'-0"	3	-	STEEL	-	10/A6.2	11/A6.2	12/A6.2	ROLL-UP DOOR
4	3'-0" X 7'-0"	4	-	WOOD	WD	22/A6.2	23/A6.2	21/A6.2	
5	4'-0" X 7'-0"	4	-	WOOD	-	22/A6.2	23/A6.2	21/A6.2	SLIDING DOOR
6	(2) 3'-0" X 7'-0"	6	90 MIN.	WOOD/GL.	HM	14/A6.2	20/A6.2	21/A6.2	PROVIDE WIRE GLASS
7	3'-0" X 7'-0"	5	-	WOOD	WD	22/A6.2	23/A6.2	21/A6.2	
8	3'-0" X 7'-0"	5	-	WOOD	WD	22/A6.2	23/A6.2	21/A6.2	
9	3'-0" X 7'-0"	4	-	WOOD	WD	22/A6.2	23/A6.2	21/A6.2	
10	3'-0" X 7'-0"	5	-	WOOD	WD	22/A6.2	23/A6.2	21/A6.2	
11	3'-0" X 7'-0"	5	-	WOOD	WD	22/A6.2	23/A6.2	21/A6.2	
12	6'-0" X 7'-0"	4	-	WOOD	WD	22/A6.2	23/A6.2	21/A6.2	SLIDING DOOR
13	(2) 2'-6" X 7'-0"	6	90 MIN.	WOOD/GL.	HM	14/A6.2	20/A6.2	21/A6.2	PROVIDE WIRE GLASS
14	3'-0" X 7'-0"	5	-	WOOD	WD	22/A6.2	23/A6.2	21/A6.2	
15	3'-0" X 7'-0"	5	-	WOOD	WD	22/A6.2	23/A6.2	21/A6.2	
16	3'-0" X 7'-0"	6	-	WOOD	WD	22/A6.2	23/A6.2	21/A6.2	
17	3'-0" X 7'-0"	5	-	WOOD	WD	22/A6.2	23/A6.2	21/A6.2	
18	3'-0" X 7'-0"	5	-	WOOD	WD	22/A6.2	23/A6.2	21/A6.2	
19	3'-0" X 7'-0"	5	-	WOOD	WD	22/A6.2	23/A6.2	21/A6.2	
20	3'-0" X 7'-0"	5	-	WOOD	WD	22/A6.2	23/A6.2	21/A6.2	
21	3'-0" X 7'-0"	5	-	WOOD	WD	22/A6.2	23/A6.2	21/A6.2	
22	3'-0" X 7'-0"	4	-	WOOD	WD	22/A6.2	23/A6.2	21/A6.2	
23	3'-0" X 7'-0"	4	-	WOOD	WD	22/A6.2	23/A6.2	21/A6.2	
24	(2) 2'-0" X 7'-0"	7	-	HM	HM	01/A6.2	02/A6.2	03/A6.2	
25	2'-6" X 7'-0"	4	-	WOOD	WD	22/A6.2	23/A6.2	21/A6.2	
26	2'-0" X 7'-0"	-	-	WOOD	WD	22/A6.2	23/A6.2	21/A6.2	BI-FOLD DOOR


- NOTES:
1. INTERIOR DOORS SHALL BE SOLID CORE STAIN GRADE WOOD DOORS W/ LEVER ACTION HARDWARE: SCHLAGE S SERIES, JUPITER, SATIN CHROME FINISH

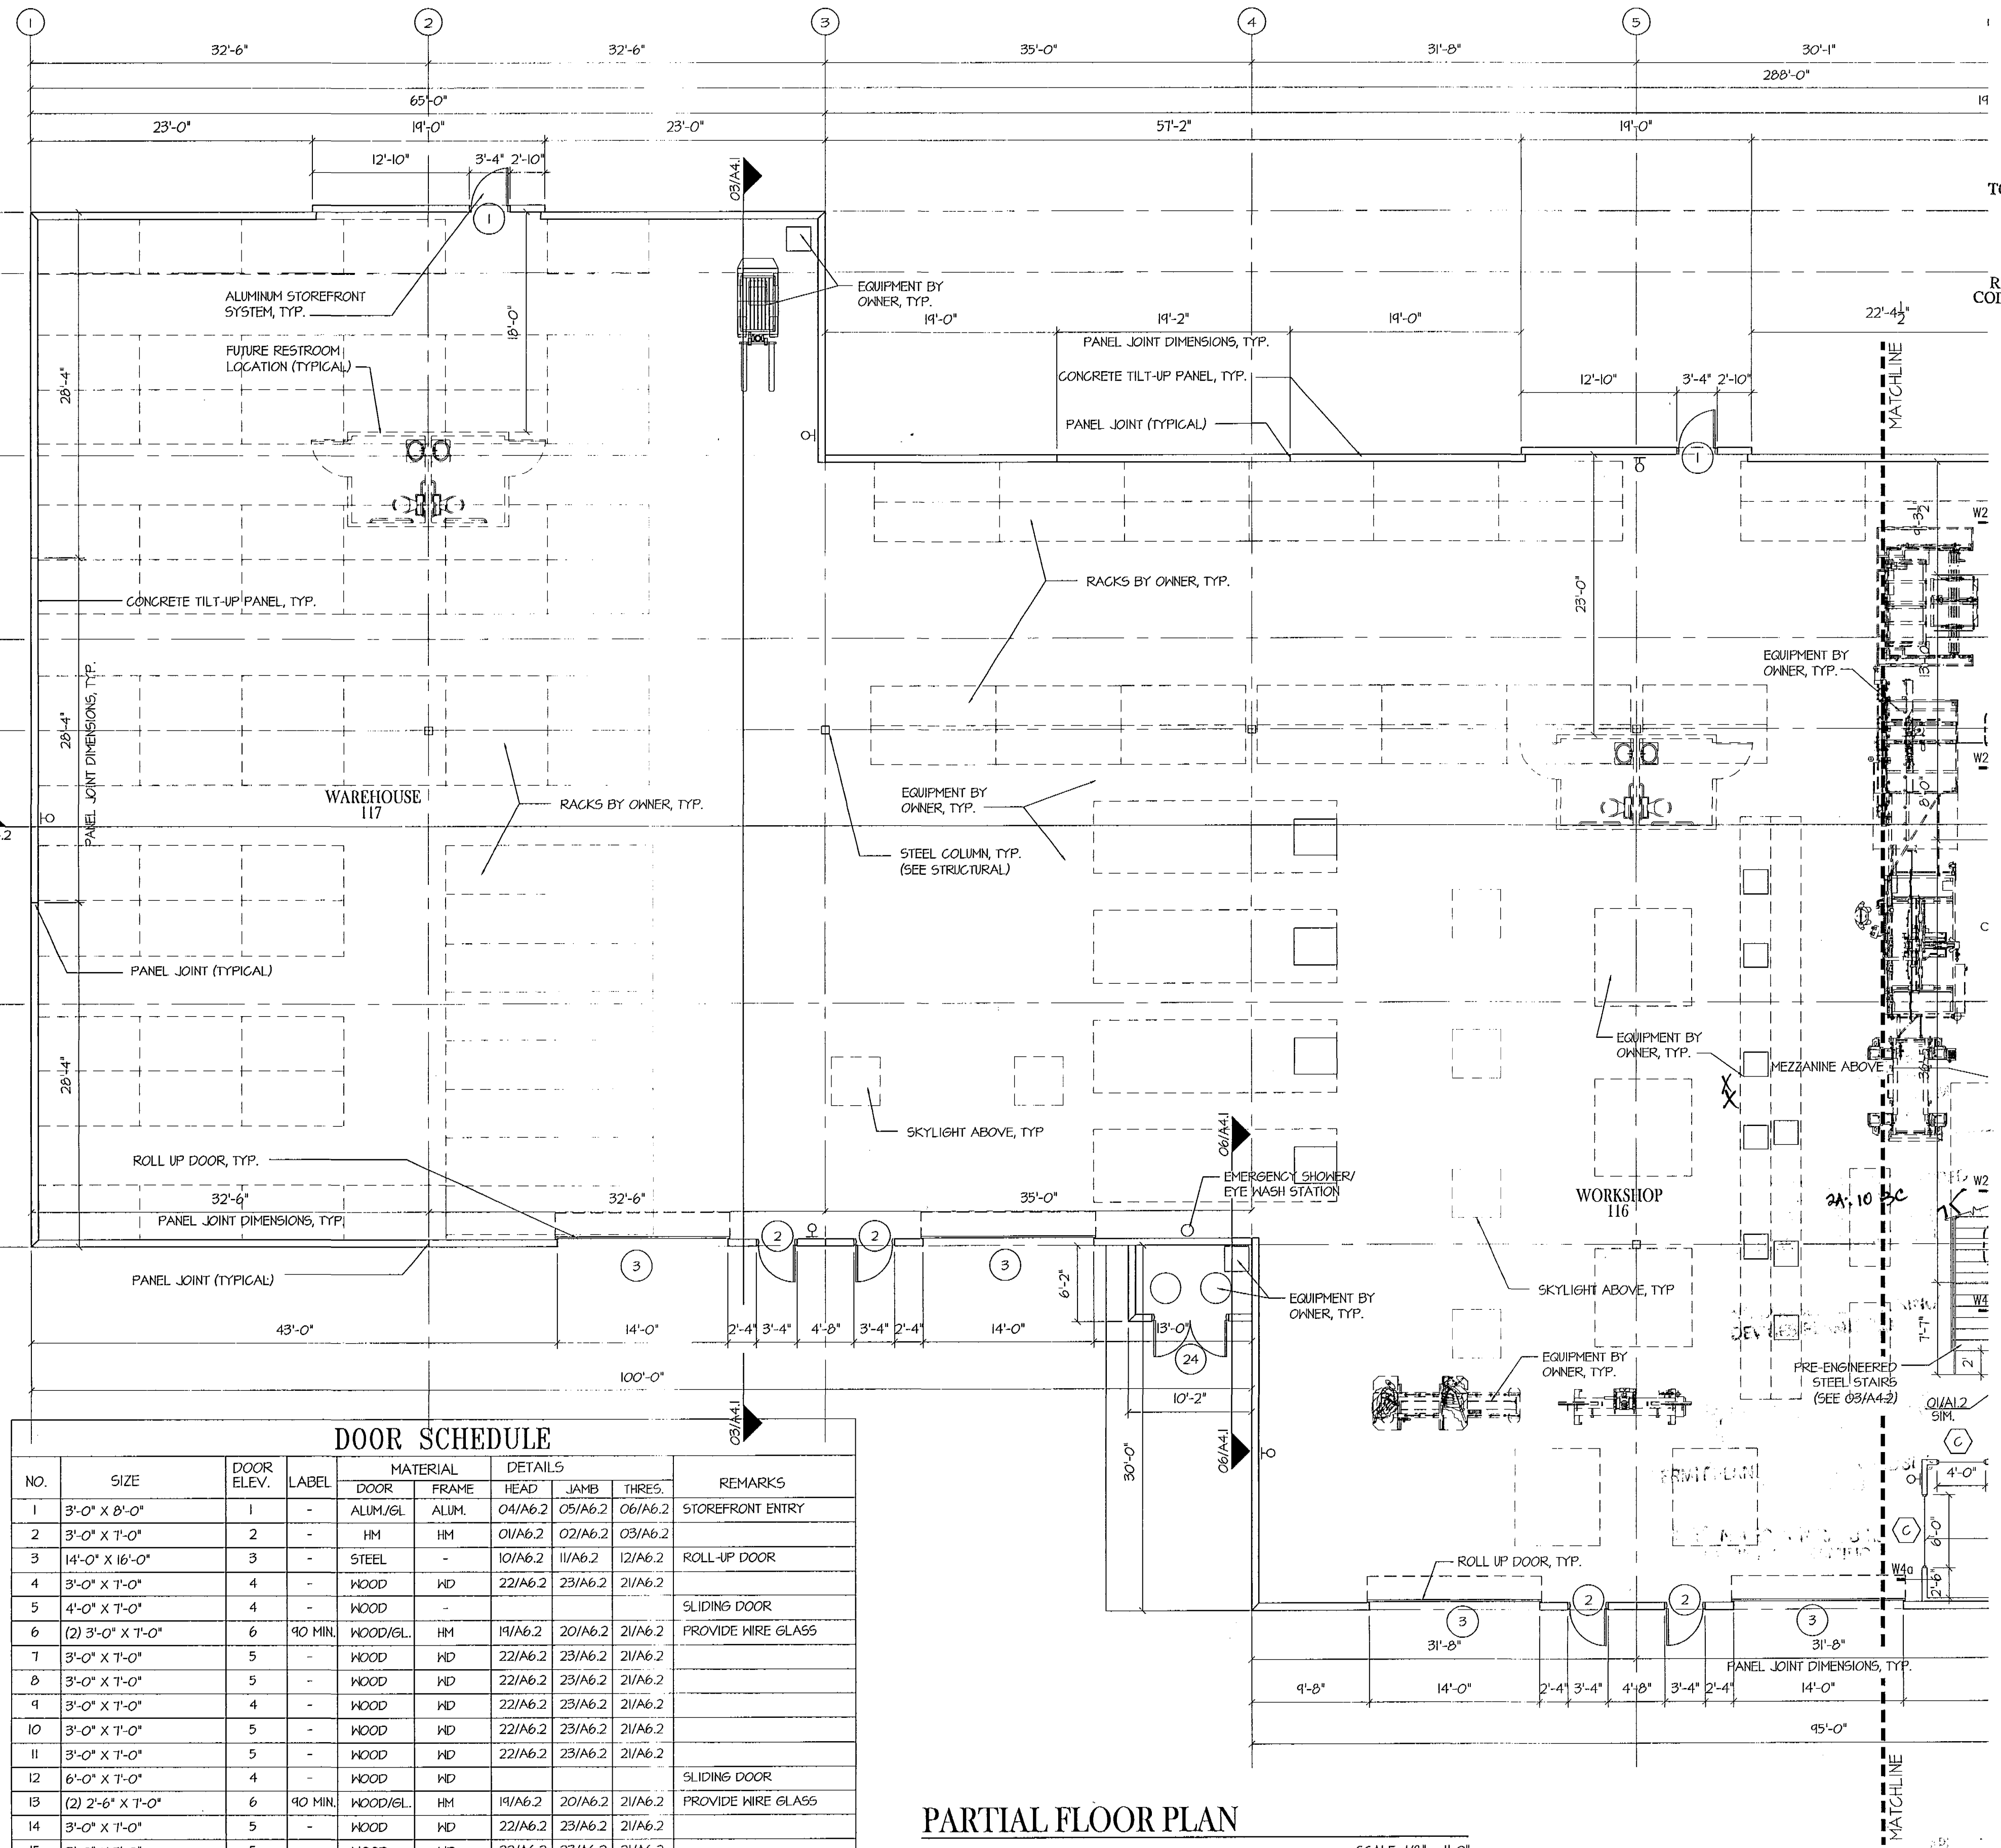

PARTIAL FLOOR PLAN

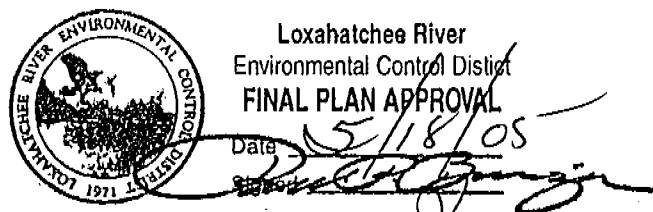

SCALE: 1/8" = 1'-0"

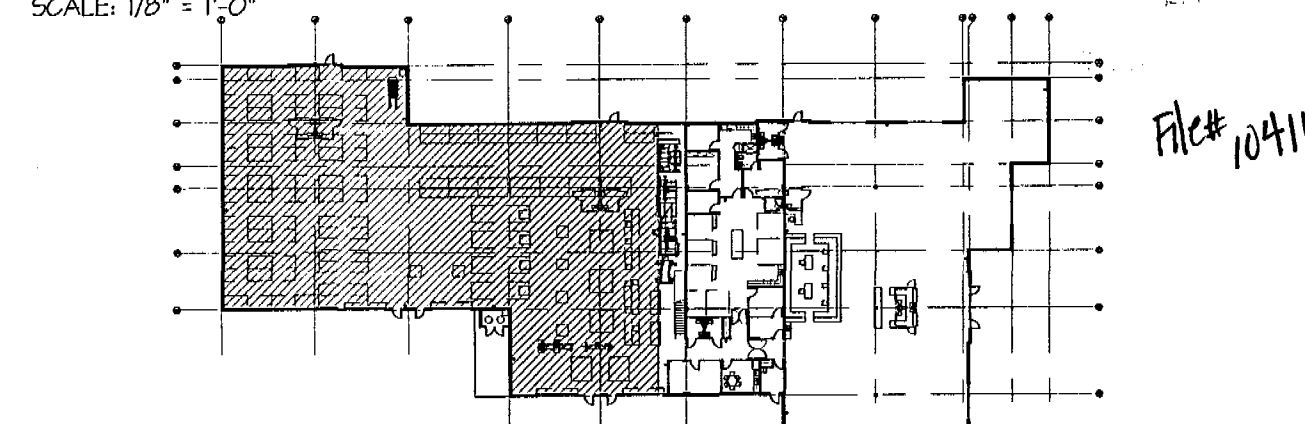


KEYPLAN

REVISED AND RESUBMITTED

05-5884

commission 24084
date: 4-22-05
revision date
no. 2 8/11/05
3 11/21/05
4 4/6/06
drawing
A1.1
copyright 2005

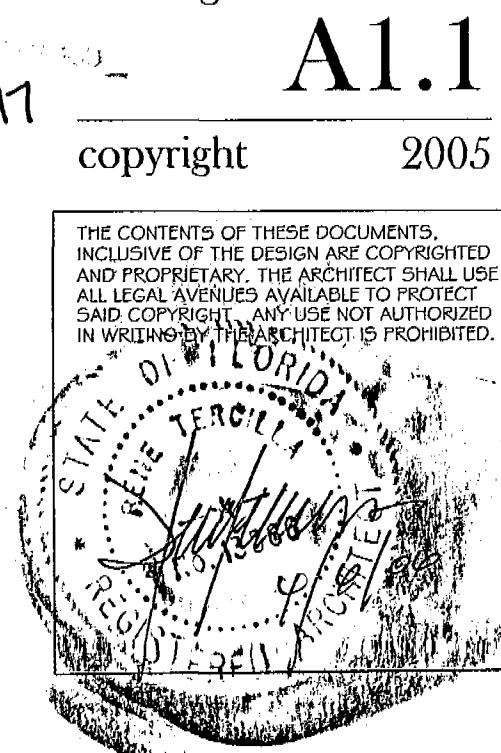

NEW FLEX BUILDING FOR:
SMITH & DeSHIELDS, Inc.
JUPITER PARK OF COMMERCE
LOT 83
JUPITER, FLORIDA

tercilla courtemanche architects

AA 0003414
3283 commerce place, suite b
west palm beach, florida 33407
tel: 561.478.4457
fax: 561.478.4102

TOWN OF JUPITER
BUILDING DIVISION
APR 17 2006
REVIEWED FOR
CODE COMPLIANCE
MAY - 2 2006