



NOTES & LEGEND

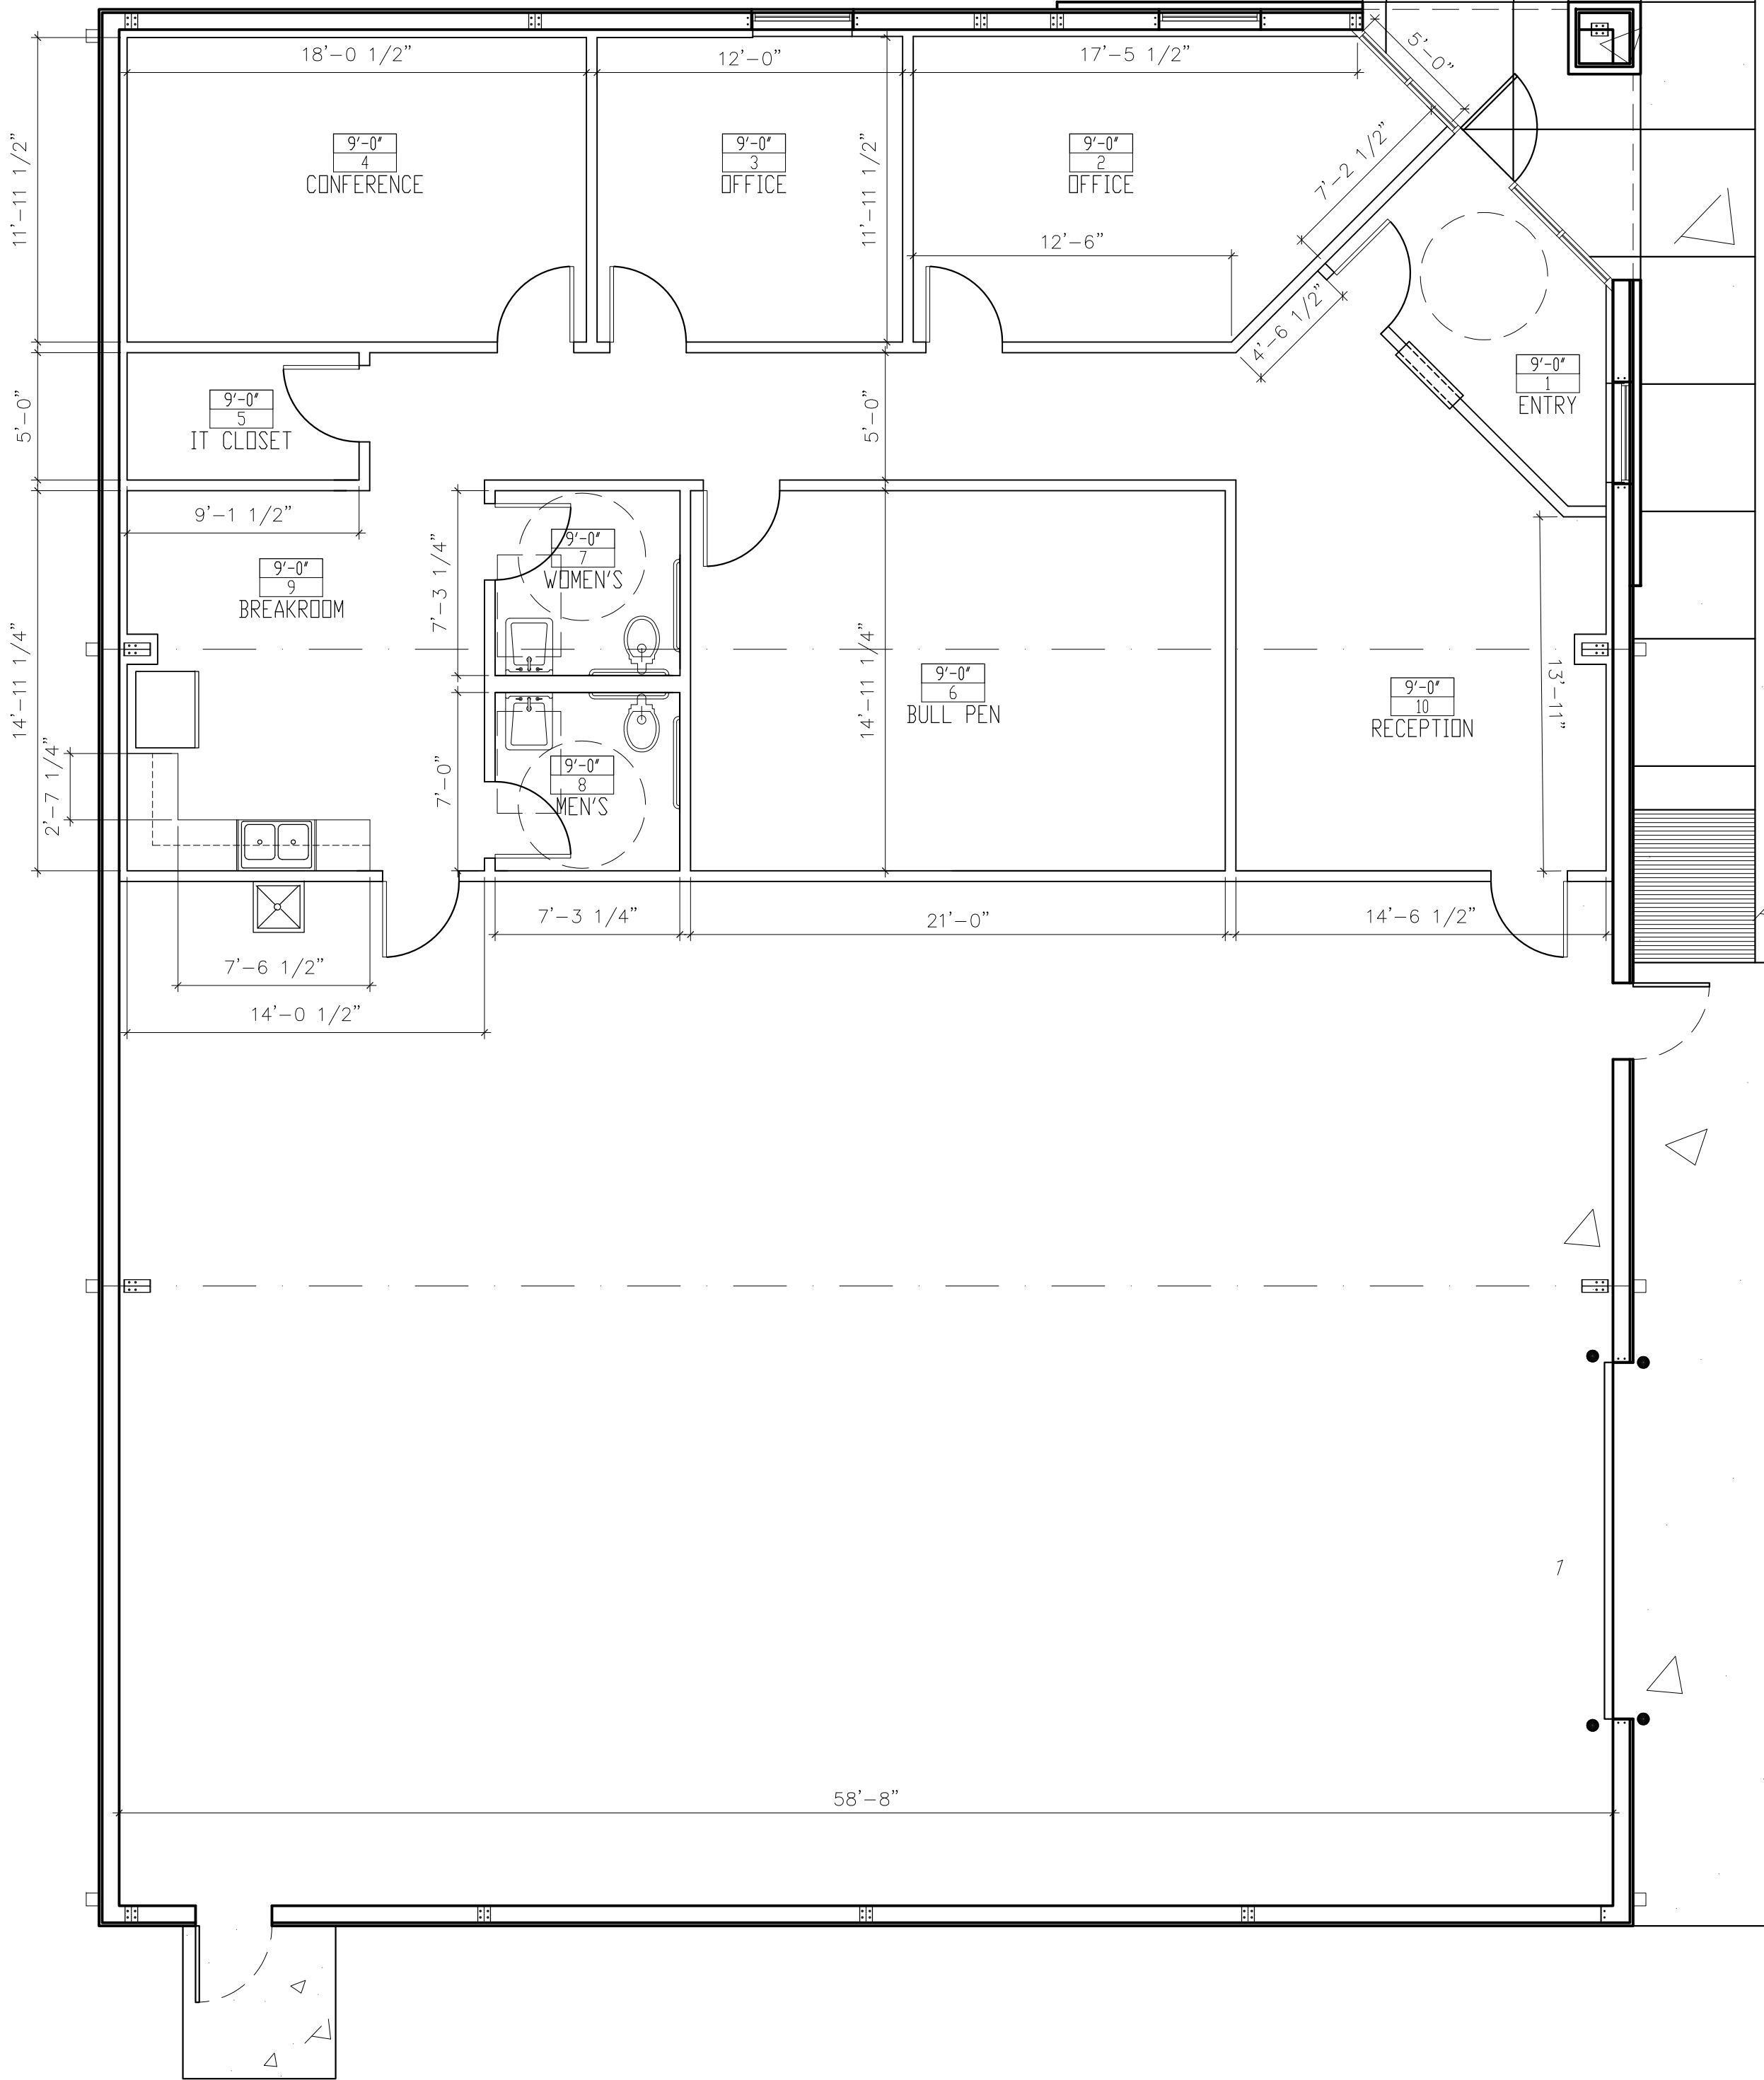

GOVERNING AUTHORITY APPROVAL STAMP:

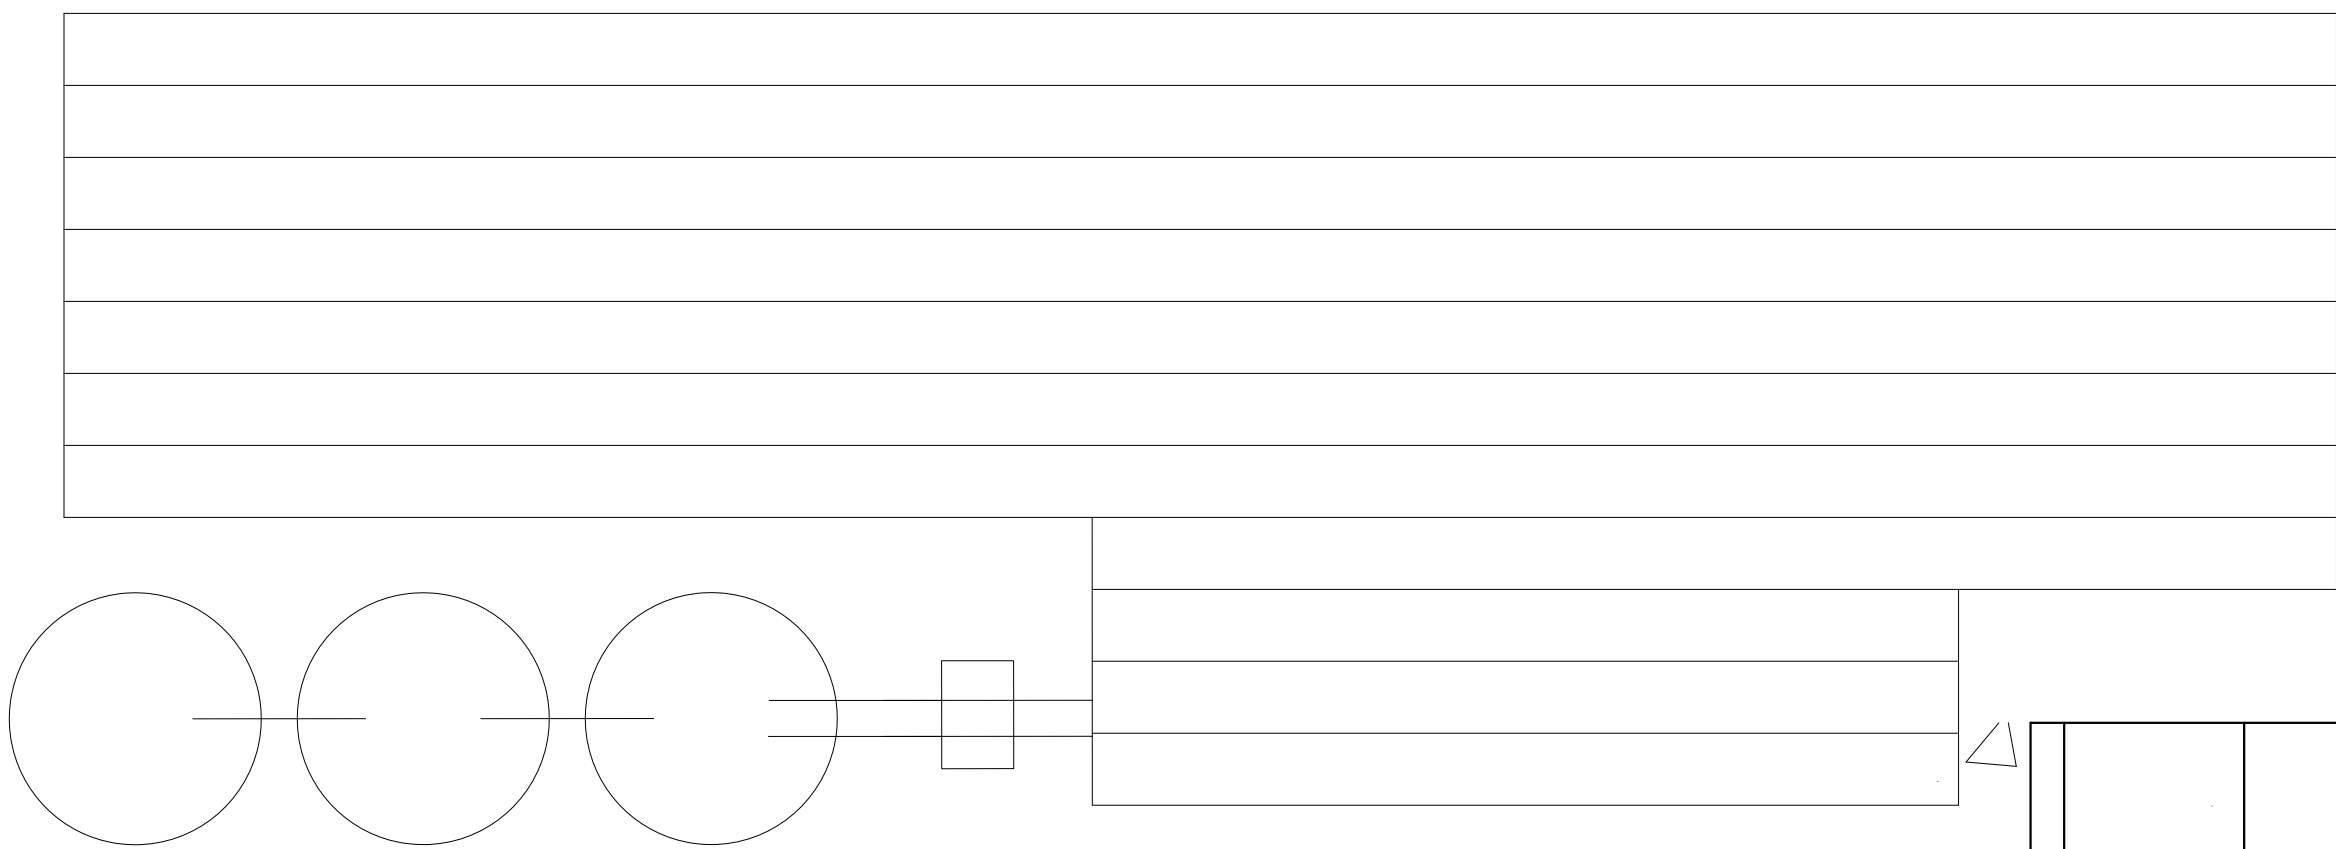

PROJECT DESIGNER:
MIIDesigns
ATTN: Scott McCarthy (Scott@MIIDesigns.com)
12730 Cypress Valley Road
Cypress, Texas 77429
Phone: 713-339-0334

Courlou LLC

BUILDING CONTRACTOR:
Courlou LLC
ATTN: Jeannie Stockstill (jstockstill@trng.net)
15120 Northwest Freeway, Suite 190
Houston, Texas 77040
Phone: 832-606-3984

TELGE ROAD PARK
PHASE II
16647 TELGE ROAD
CYPRESS, TEXAS 77429

PROFESSIONAL SEAL

ISSUED / REVISED

NO.	DATE	DESCRIPTION
1	06/11/2021	FOR PERMIT/CONSTRUCTION
2	04/01/2022	FOR CONSTRUCTION
3	06/10/2022	FOR CONSTRUCTION

PROJECT LOCATION:
TELGE ROAD PARK - PHASE II
16647 Telge Road
Cypress, Texas 77429

BUILDING OWNER:
JDFM Telge LLC
ATTN: Jeannie Stockstill (jstockstill@trng.net)
15120 Northwest Freeway, Suite 190
Houston, Texas 77040
Phone: 713-956-1000 Fax: 713-856-5100

DRAWN BY: **Melissa Robbins, Scott McCarthy**
CHECKED BY: **SM**
JOB NO: **21049**
PLOTTED SCALE: **3/16"=1'-0"**
CAD FILENAME: **21049-MAIN.DWG**
DATE PLOTTED: **Feb 27, 2023 - 5:55pm**
COPYRIGHT: **MIIDesigns 2021**

DRAWING TITLE:
**1ST FLOOR PLAN
BUILDING 1**

DRAWING NUMBER:

A7-1

V:\Drawings\Projects - Current\0-13\Telge Road - NRG - 16715 Telge - 1607A\PHASE II- 21049\21049-MAIN.dwg Feb 27, 2023 - 5:55pm Scott McCarthy