


SAMYN·D'ELIA
ARCHITECTS, P.A.

P.O. Box 1259 Ashland, NH 03217
Phone 603 968.7133 Fax 968.3057

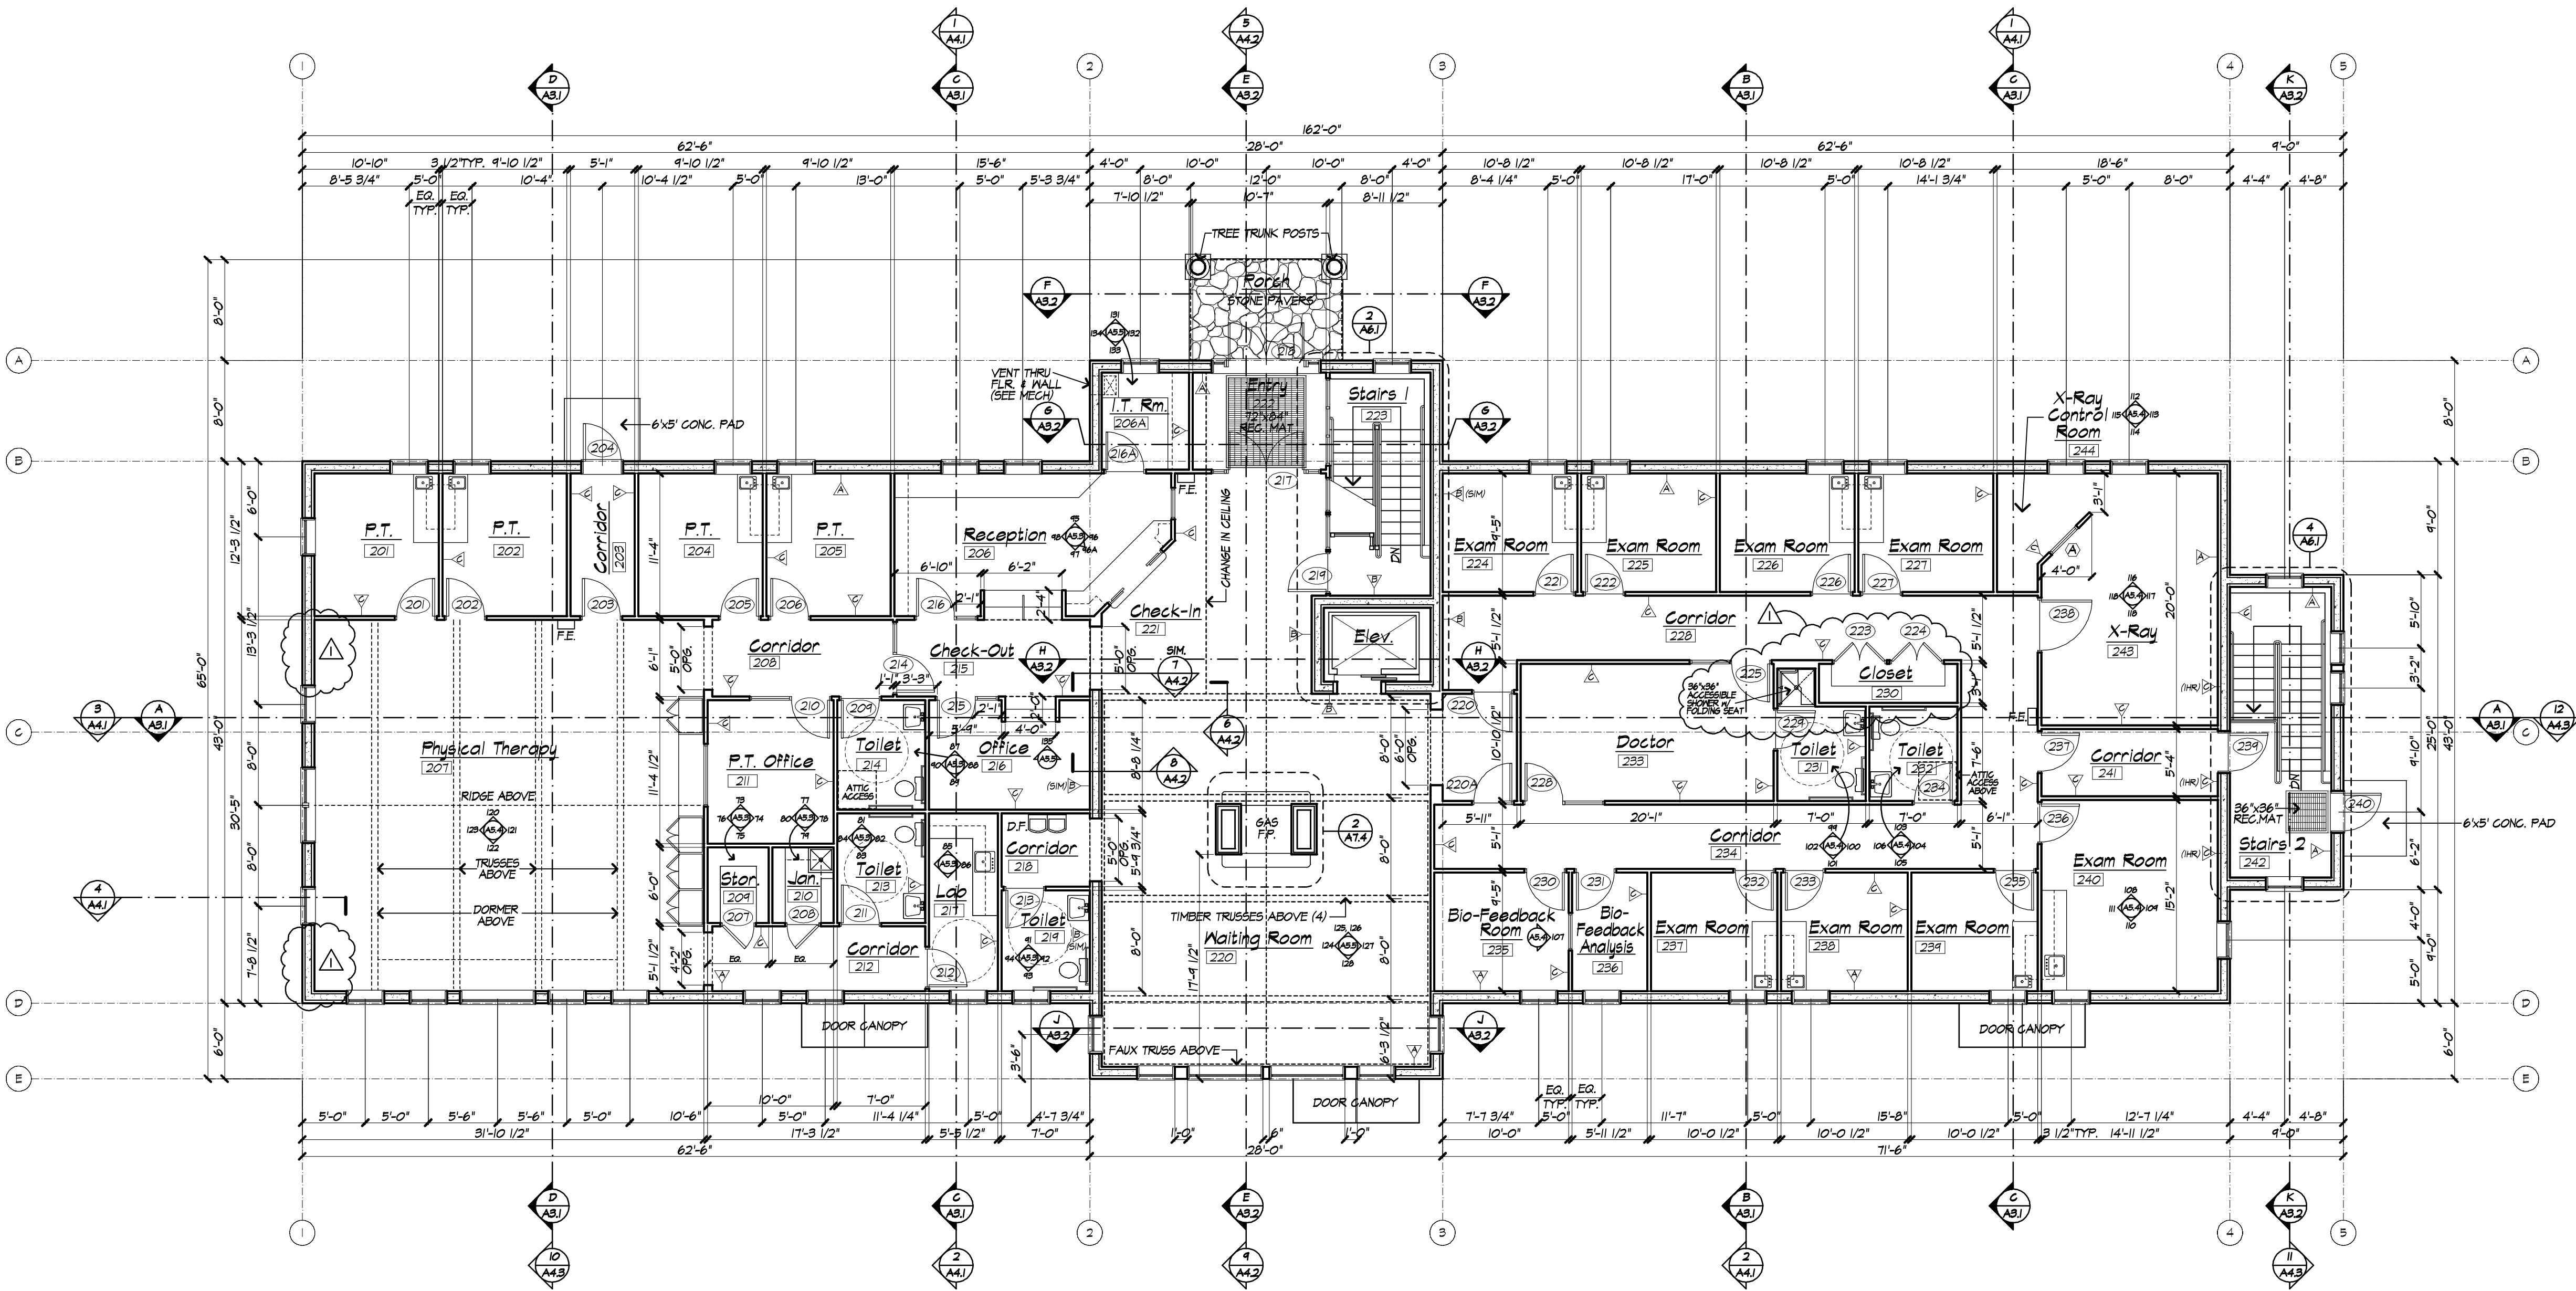


Upper Floor Plan

SCALE: 1/8" = 1'-0"


UPPER LEVEL FLOOR AREA: 1,146 SQ. FT. GROSS
COVERED PORCH: 96 SQ. FT.
TOTAL BUILDING AREA: 1,242 SQ. FT.

NOTE: REFER TO STRUCTURAL DRAWINGS FOR COMPLETE GRID LINE SYSTEM.


WALL TYPES

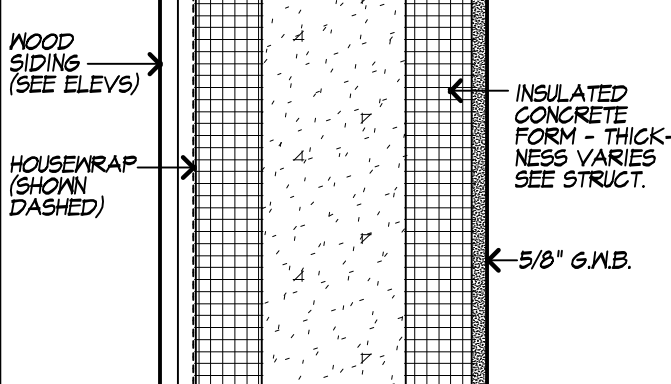


A TYPICAL EXTERIOR WALL

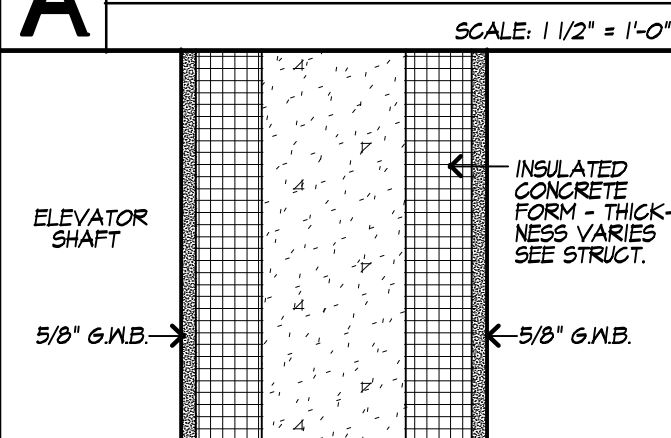


B U.L. U432

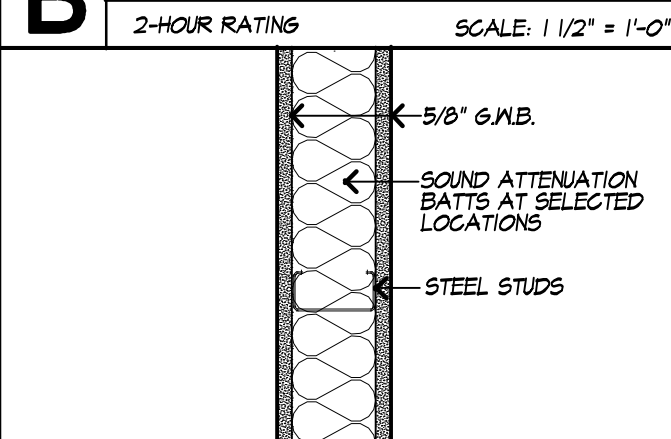

C TYPICAL INTERIOR WALL

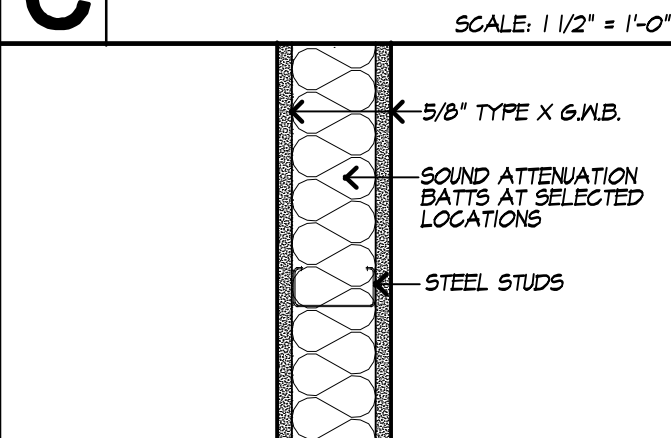

D U.L. U432

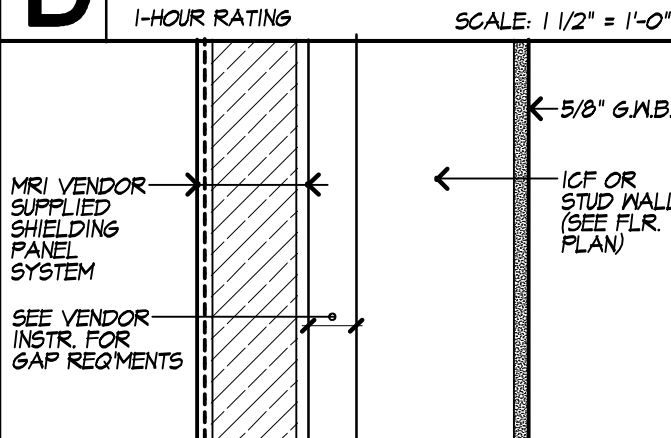

E MRI SHIELD WALL



CONSTRUCTION
DOCUMENTS
SET NO. 1
ISSUED 11.18.2008
REVISED 1.08.2009

ALPINE CLINIC

Franconia, New Hampshire

COPYRIGHT 2008
SAMYN·DELIA Architects

UPPER FLOOR PLAN

PROJECT NO. 0811 PROJECT DATE: -

PLOT DATE: 1/8/2009

FILE NAME: 0811A Plans

1.08.09 General Revisions

REVISIONS

SHEET NO.

A1.2