


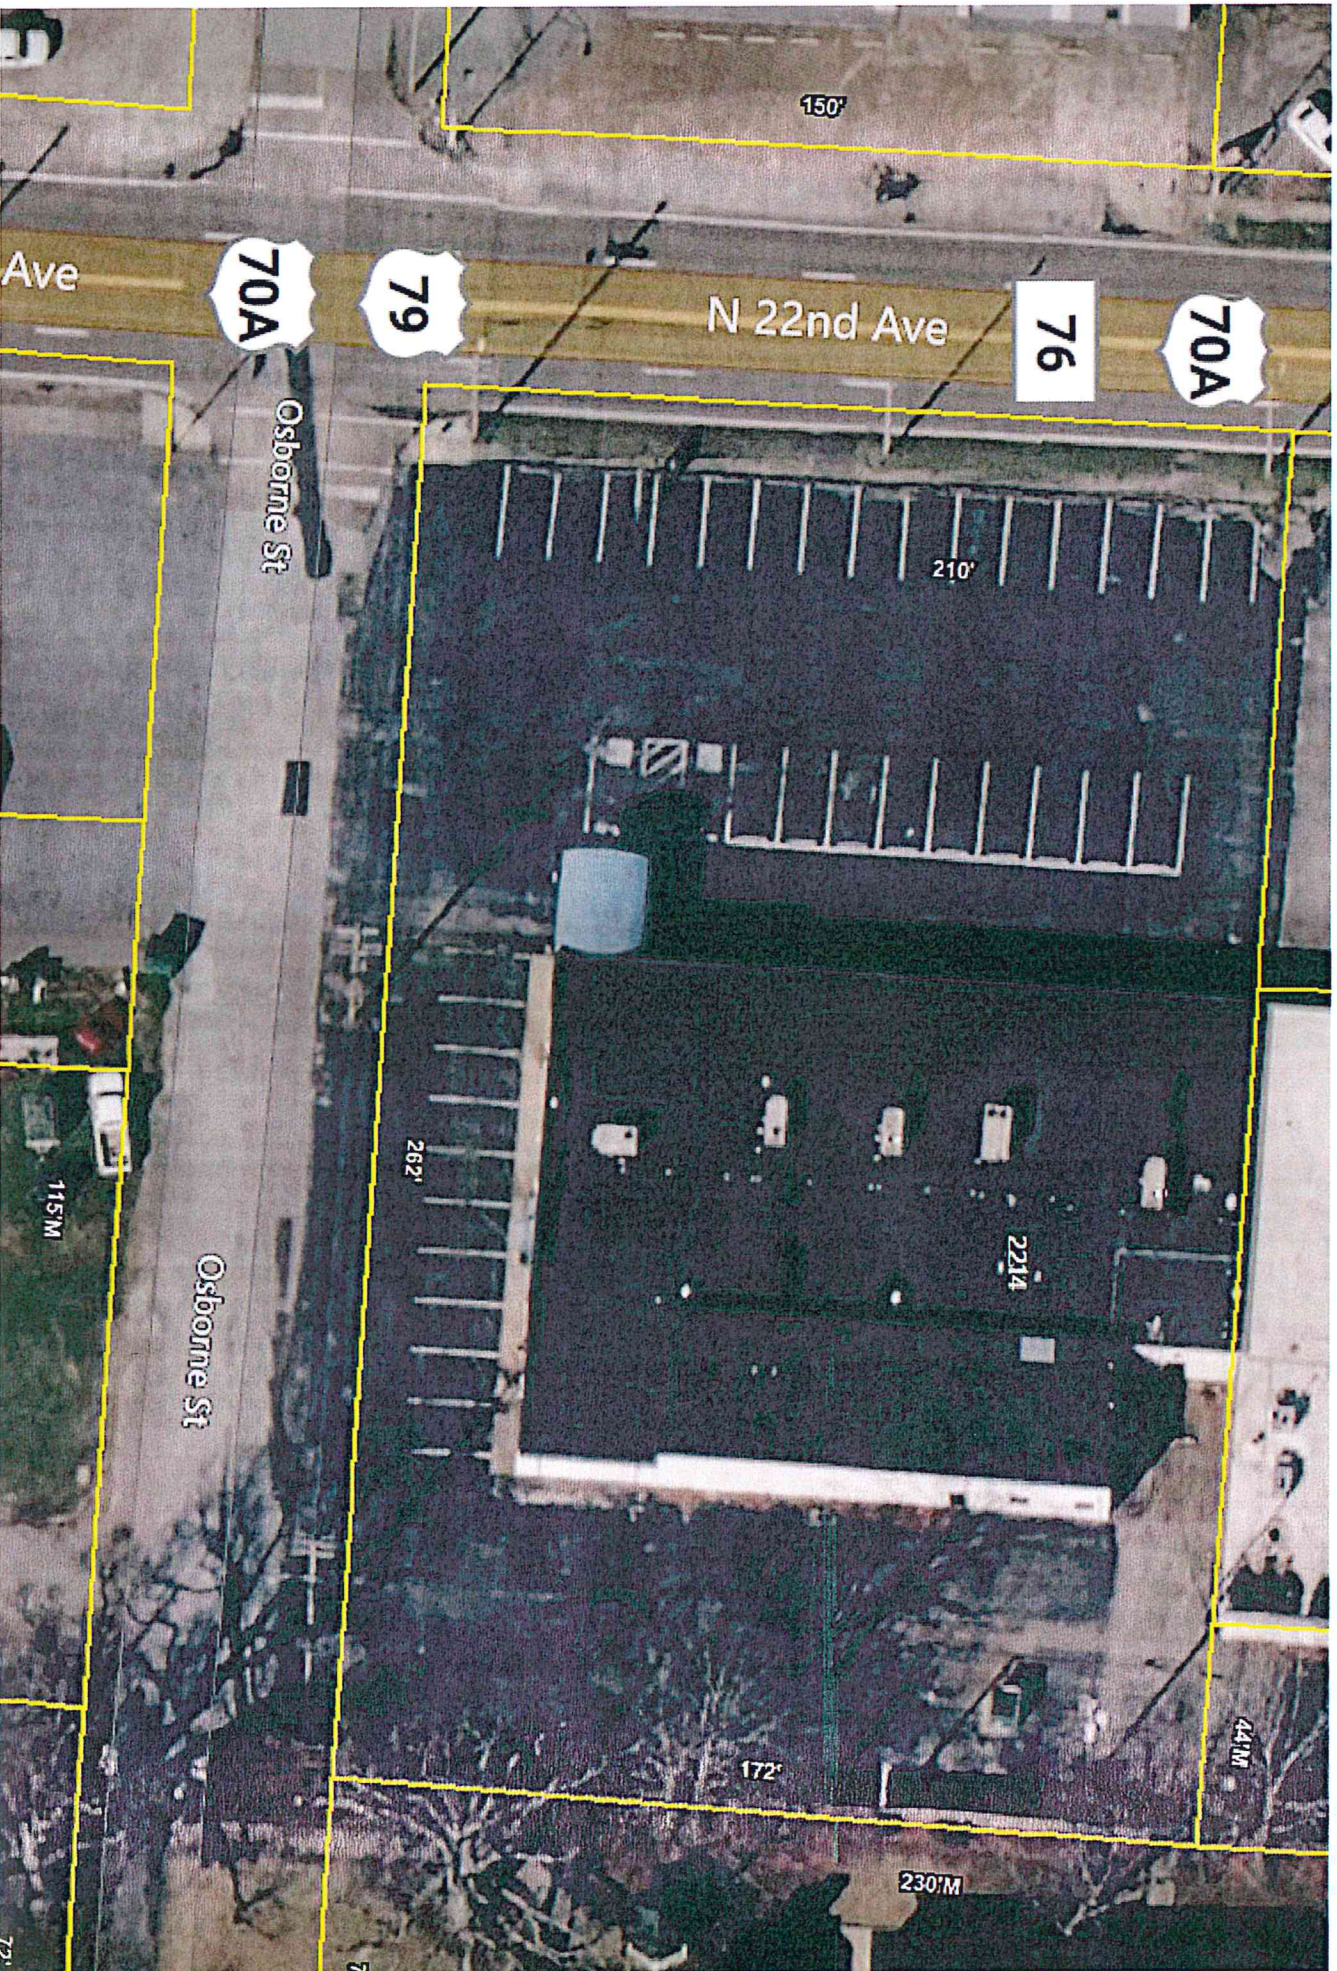


Carl Perkin Center

ATTACHMENT "C"  
HUMBOLDT DIALYSIS FLOOR PLAN  
SCALE: 1/8"=1'-0"

8,881 S.F. FINISHED  
811 S.F. UNFINISHED  
9,692 S.F. TOTAL

CANOPY

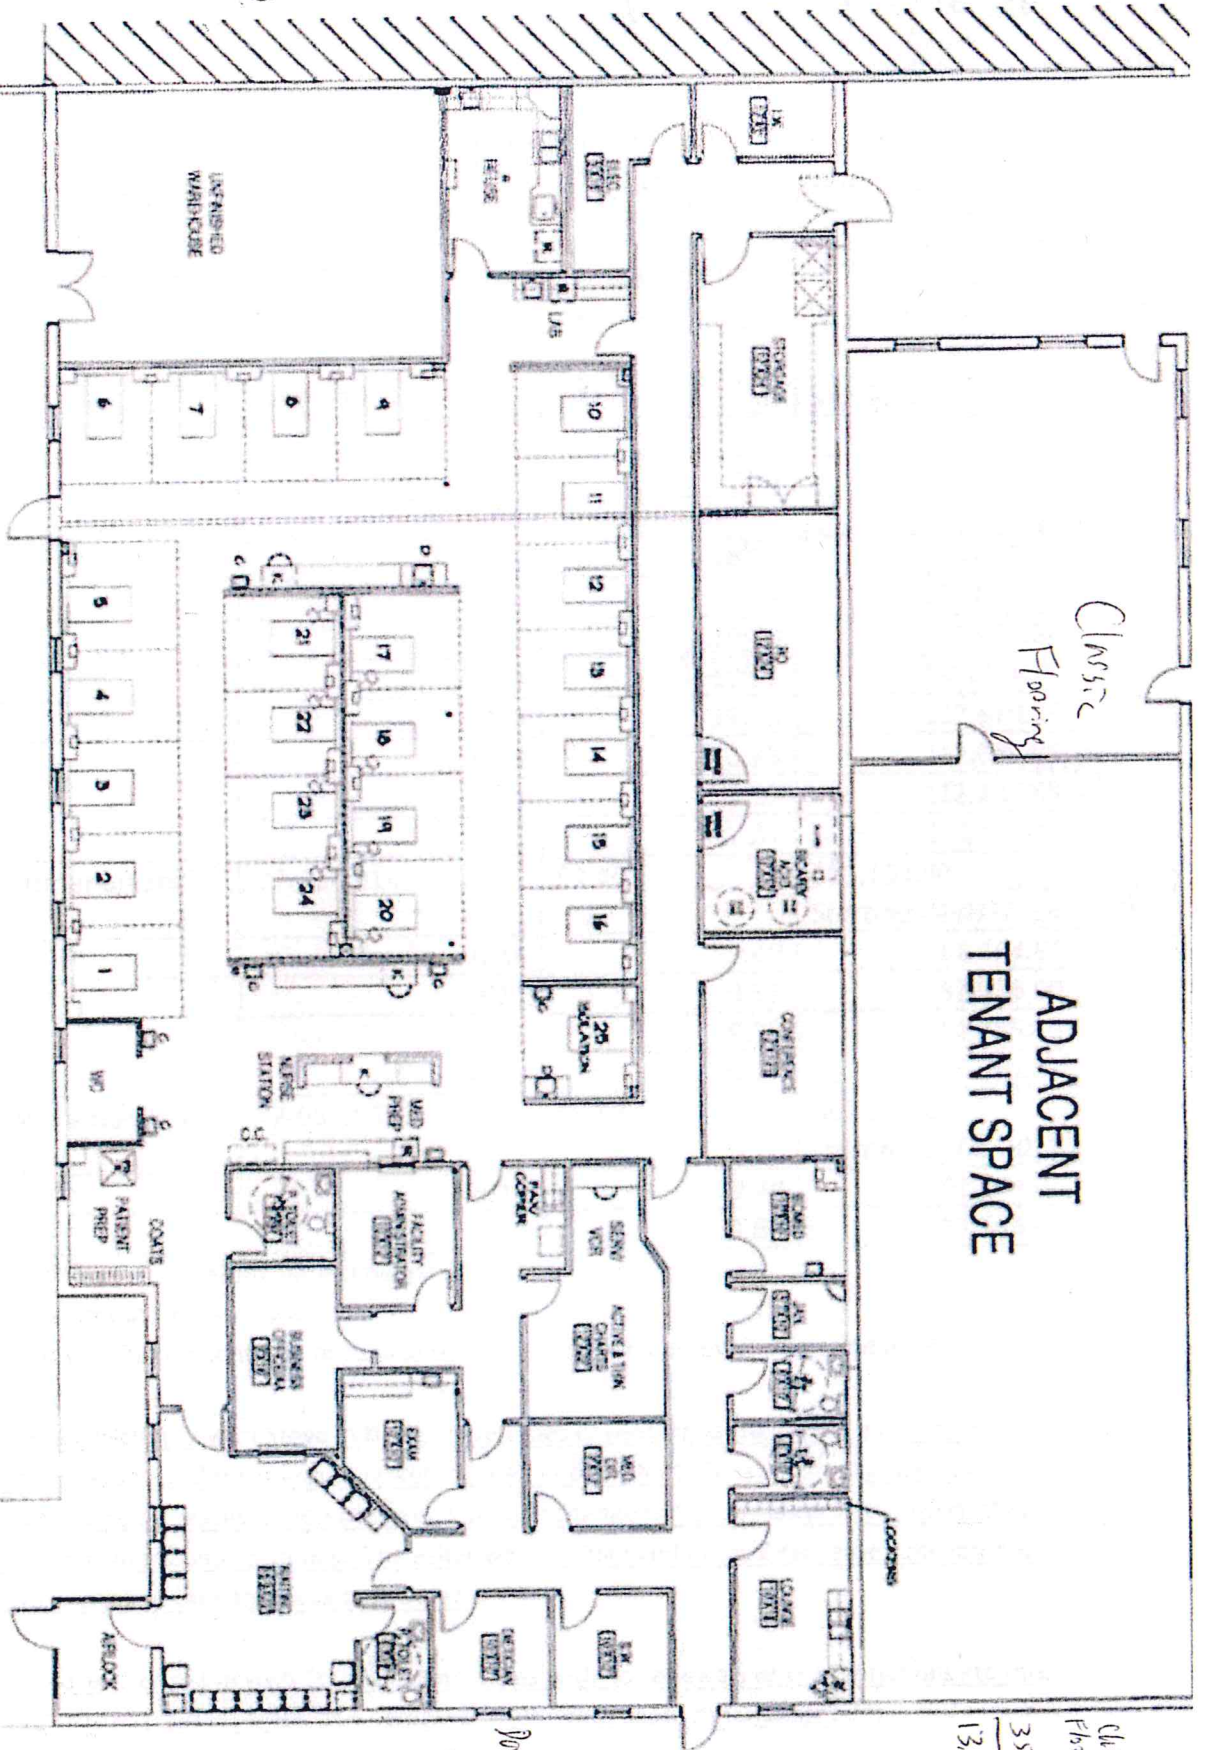

Class  
Flooring  
3596  
13,288  
17,084  
78.15  
= 27.27%

Perkins  
9,692  
13,288  
72.94%  
210  
= 72.73%