

NE. 3RD AVENUE
NE. VAN LOON LANE (70' WIDE)
NE. 4TH AVENUE


S.E. 3RD PLACE
(50' WIDE)

HANCOCK BRIDGE PARKWAY (P) (100' WIDE)

ARCHITECTURAL SITE PLAN

SCALE: 1" = 30'

NOTE: THIS DRAWING IS FOR GET ONLY
REVISIONS ARE NOT TO BE
COMPLETE SITE INFORMATION

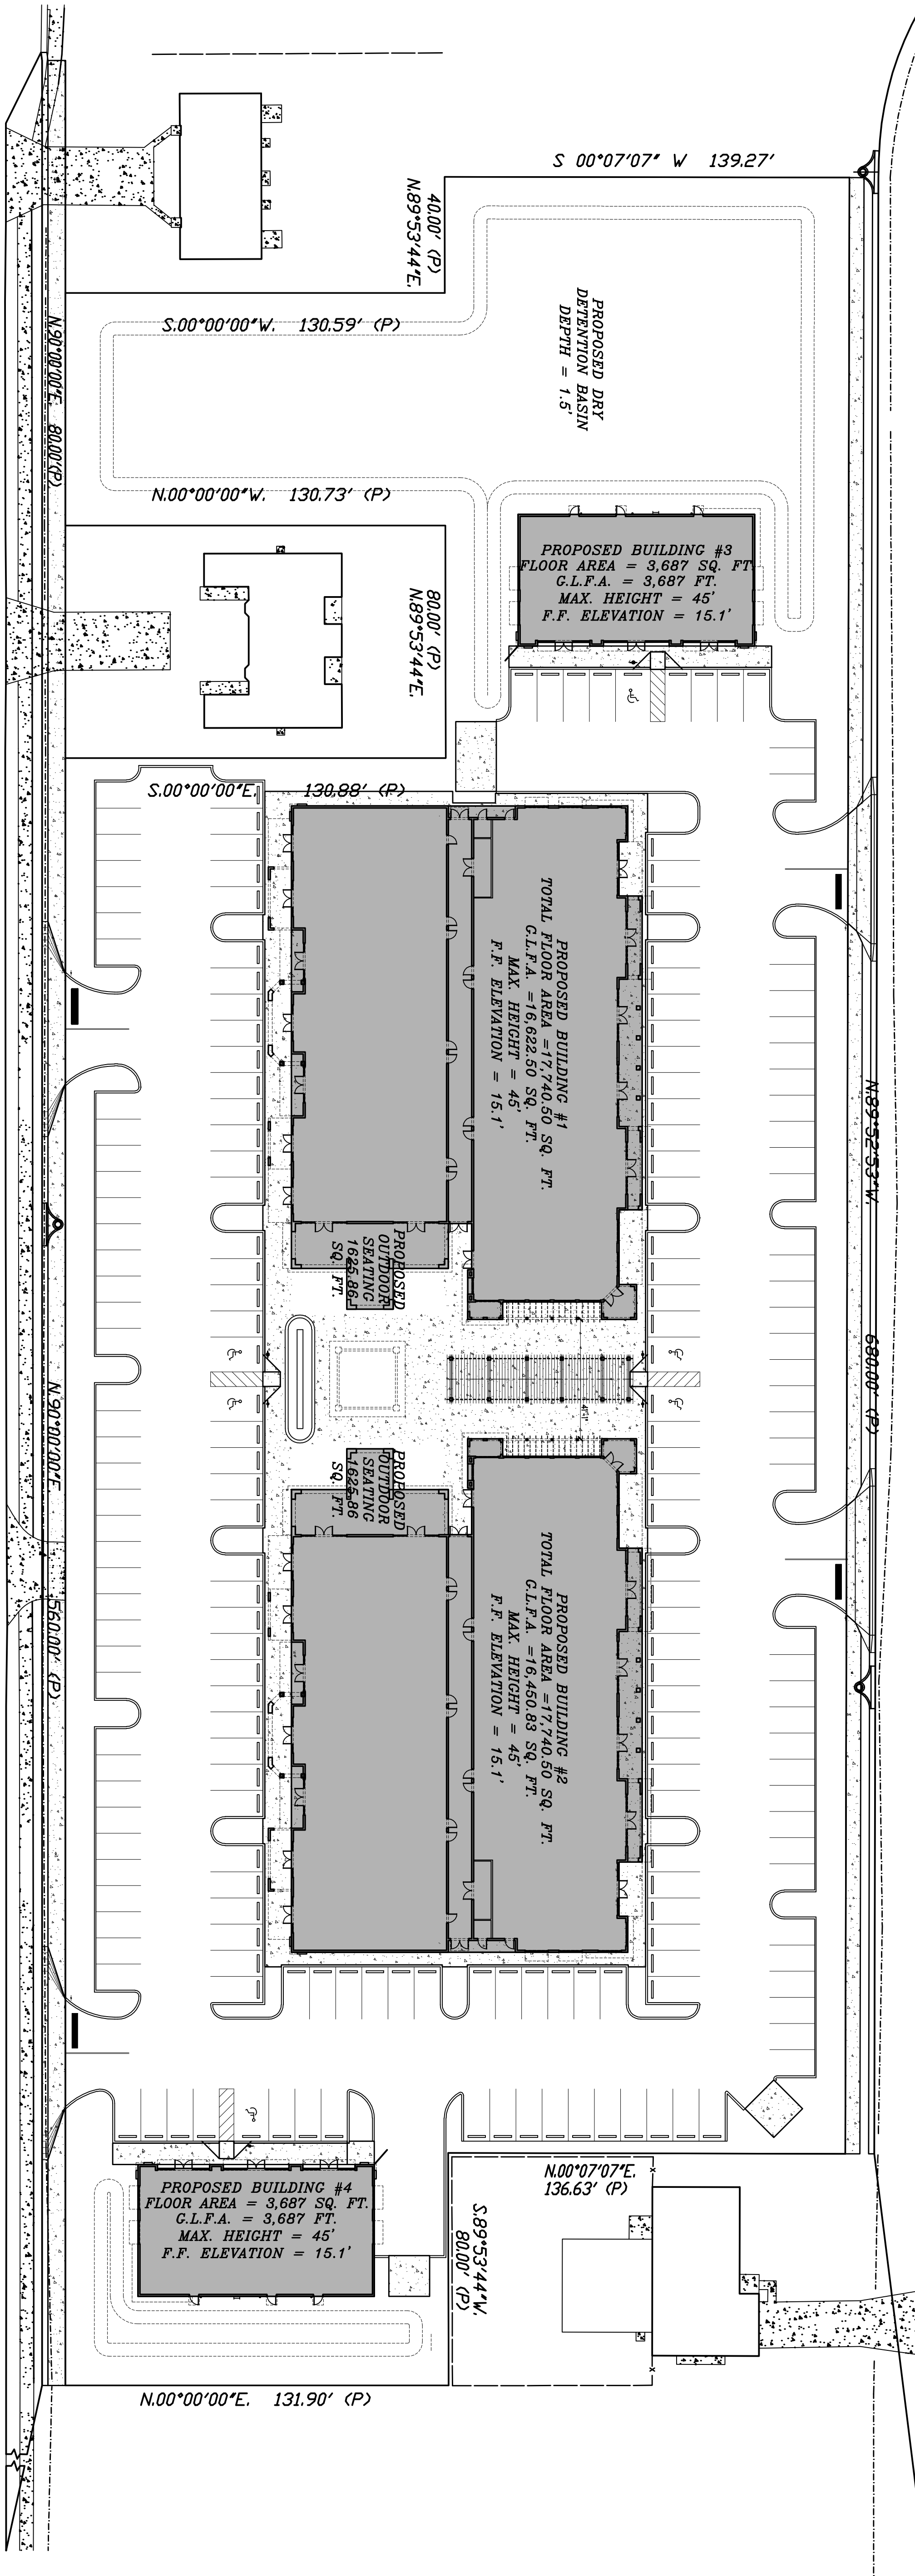

LOCATION MAP

SCALE: N.T.S.

REVISIONS

SITE DEVELOPMENT DRAWINGS FOR THE
HANCOCK MALL
402 NE VAN LOON LN
CAPE CORAL, FLORIDA

SHEELEY ARCHITECTS
INCORPORATED
ONE UNIVERSITY PARK
12800 UNIVERSITY DRIVE, SUITE 420
FORT MYERS, FLORIDA 33907
PHONE (239) 482-2121 FAX (239) 482-1225
AA2319 © COPYRIGHT



MICHAEL & SHEELEY
REG. # 000564

JOB	0651
DATE	05-01-08
DRAWN BY	MKB/CDU
CAD REF.	X0651SITE.dwg

SHEET
AS