



Floor Plan	4613 Chester Ave., Phila., Pa. 19104			
1 <sup>st</sup> Floor	Drawn PKM	Date 22 November 2013	DWG NO A - 2	REV
Existing	SCALE	1/8" = 1'-0"	SHEET	2 OF 4

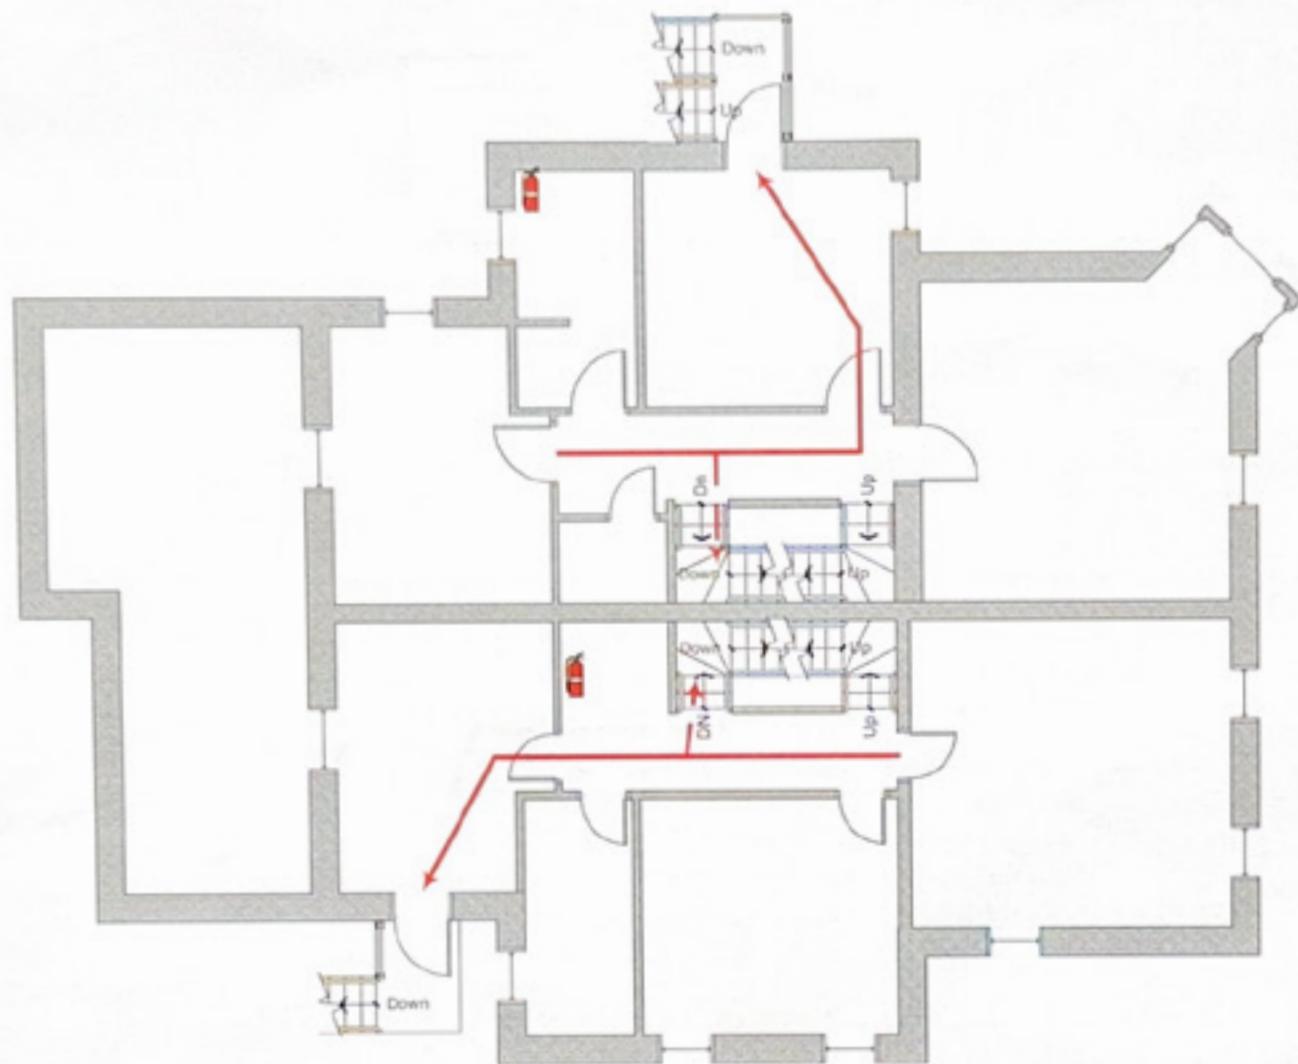

Floor Plan	4613 Chester Ave., Phila., Pa. 19104			
2nd Floor	Drawn FRW	Date 22 November 2013	DWG NO A - 3	REV
Existing	SCALE	1/8" = 1'-0"	SHEET	3 OF 4

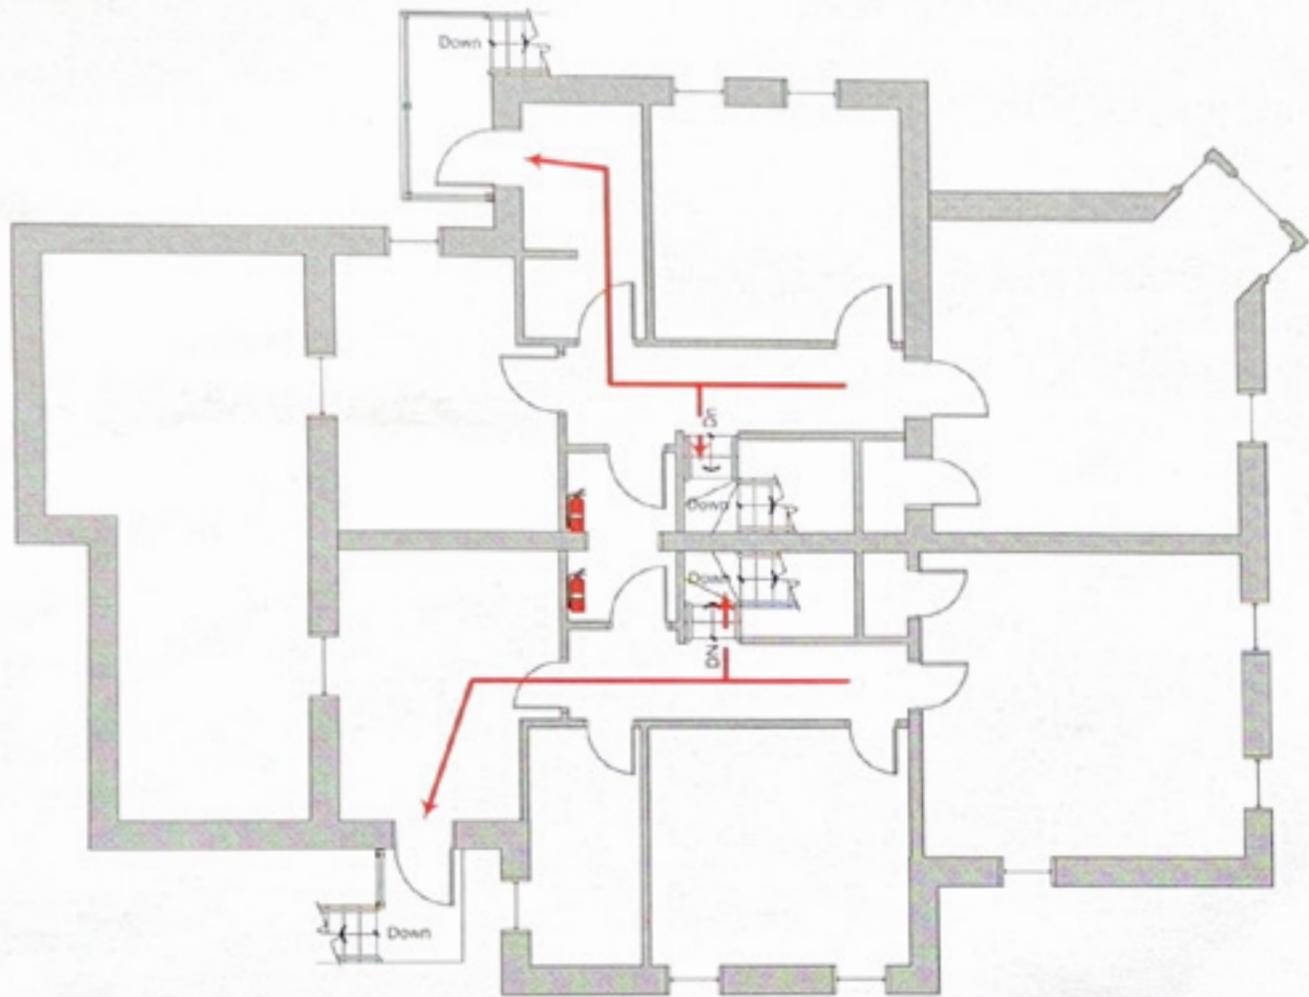

Floor Plan	4613 Chester Ave., Phila., Pa. 19104			
3rd Floor	Drawn PRW	Date 22 November 2013	DWG NO. A-4	REV
Existing	SCALE 1/8" = 1'-0"		SHEET	4 OF 4