


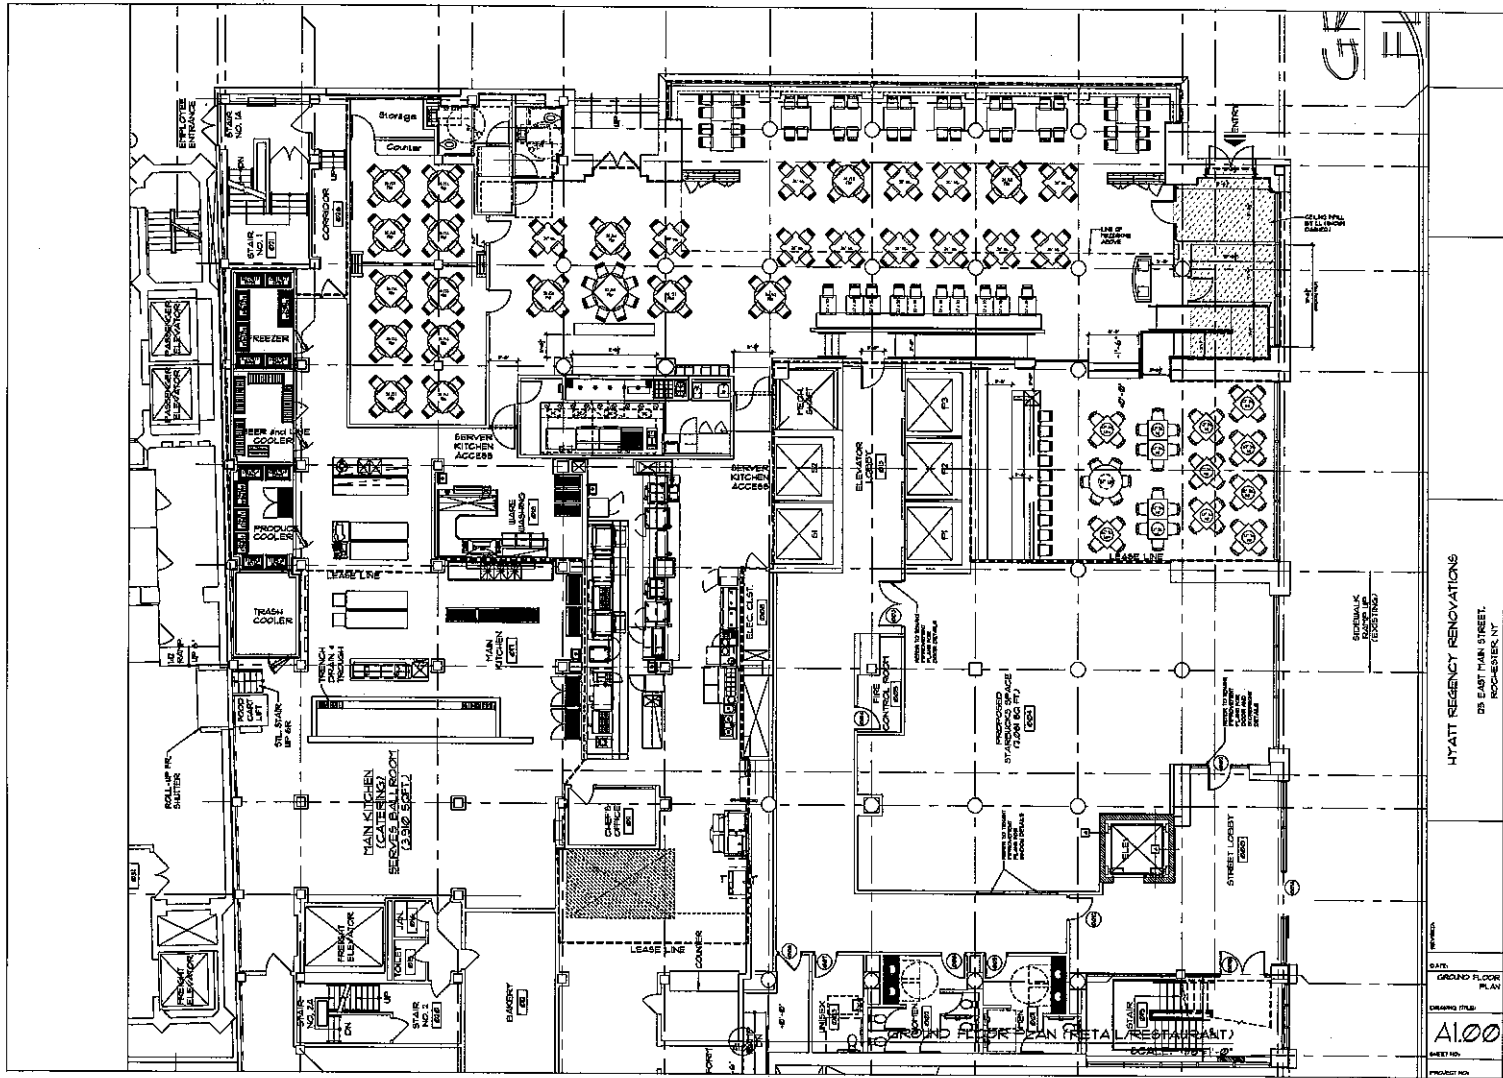

HYATT REGENCY RENOVATIONS
85 EAST MAIN STREET,
ROCHESTER, NY

DATE: 10/1/88
DRAWING TITLE: GROUND FLOOR PLAN
SHEET NO: A100
PROJECT NO: 88-001