




TYPICAL INTERIOR DOOR JAMB DETAIL  
SCALE 1/2" = 1'-0"

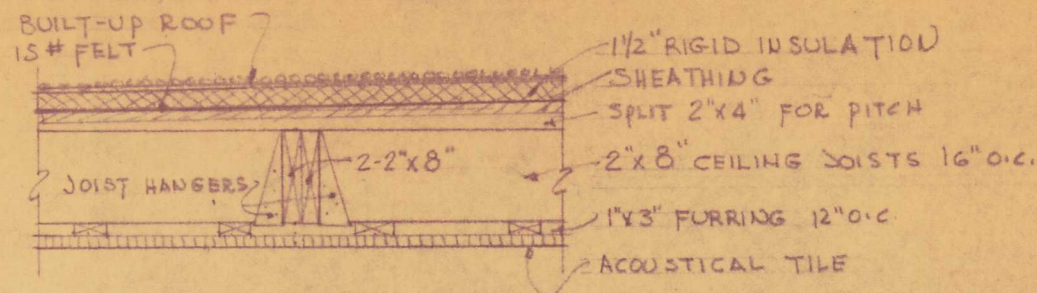

SECTION AT F-3  
SCALE 3/4" = 1'-0"

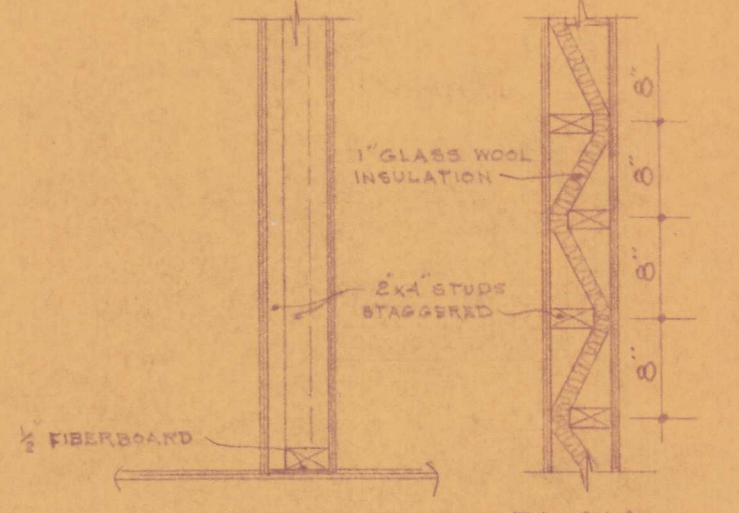


SECTION PLAN SOUNDPROOFING DETAIL  
SCALE 3/4" = 1'-0"

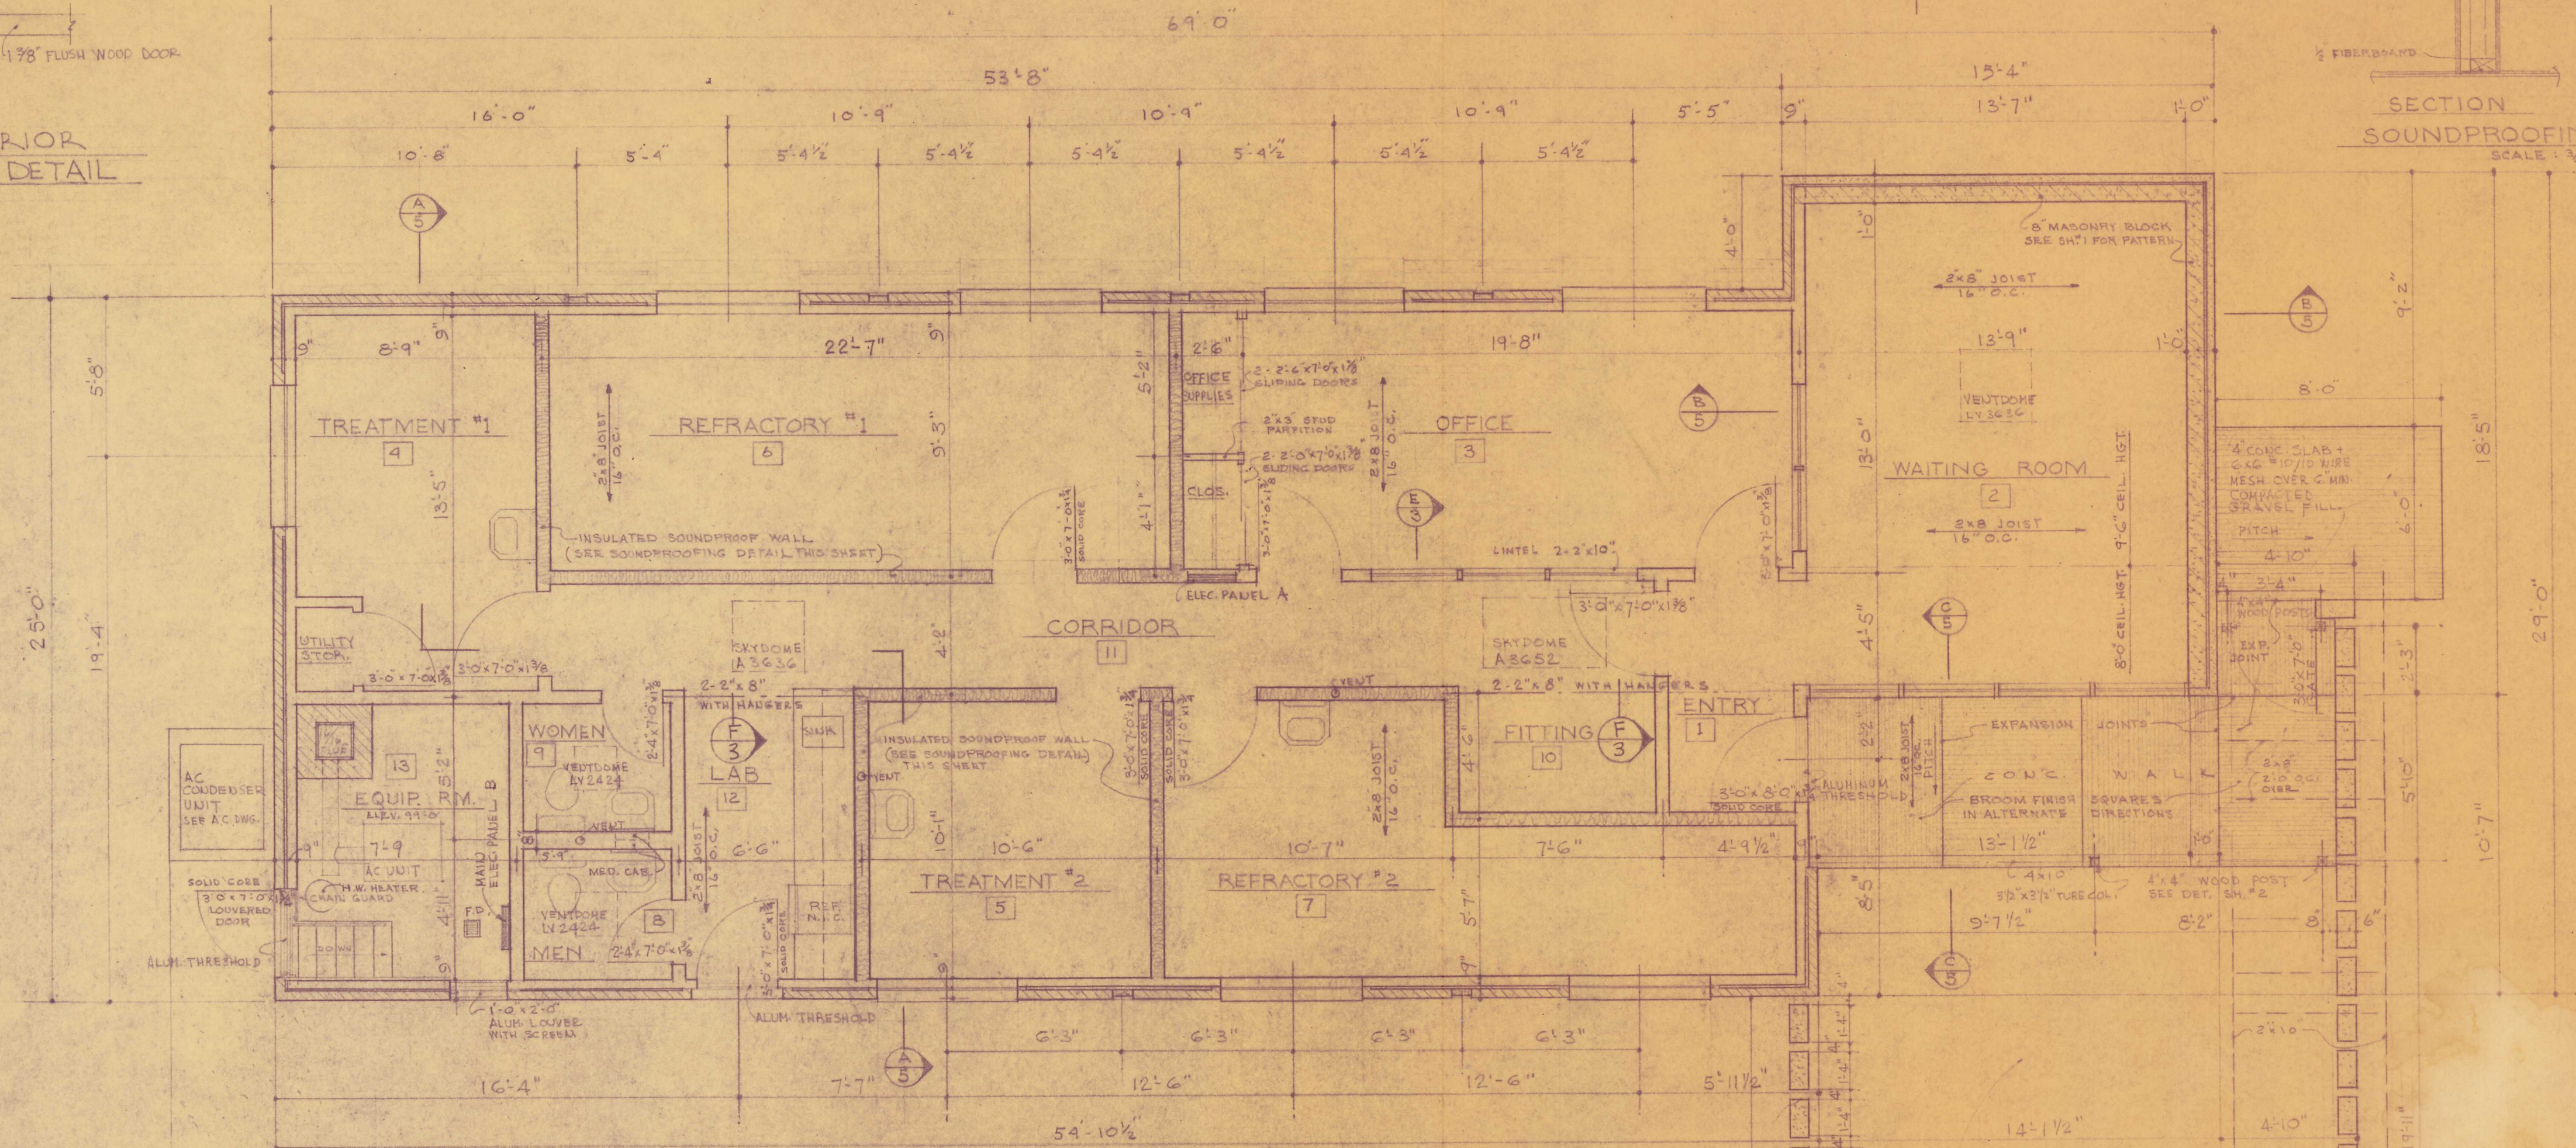


FLOOR PLAN  
SCALE 1/4" = 1'-0"


NOTE: DOUBLE JOISTS UNDER ALL PARTITIONS + OPENINGS IN FLOOR AND IN ROOF OPENINGS.

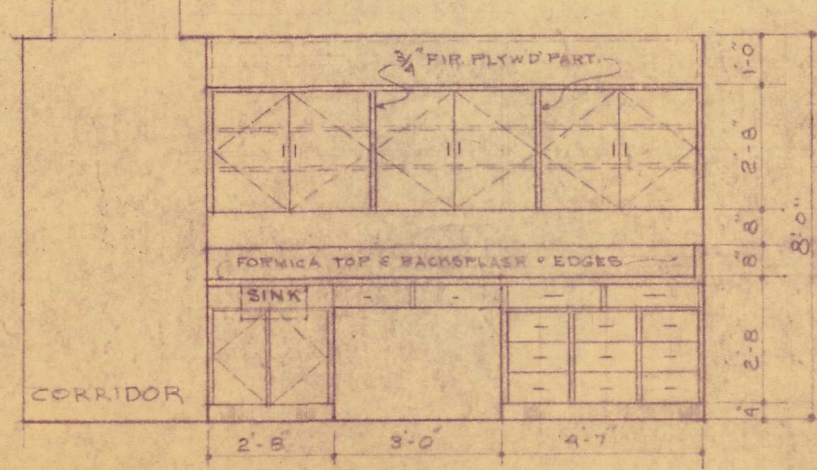

LAB. SOUTH WALL ELEVATION  
SCALE 1/4" = 1'-0"

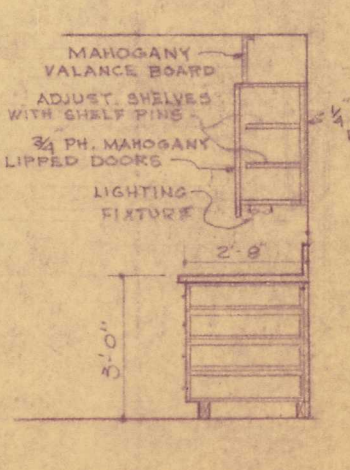


SECTION  
SCALE 3/8" = 1'-0"

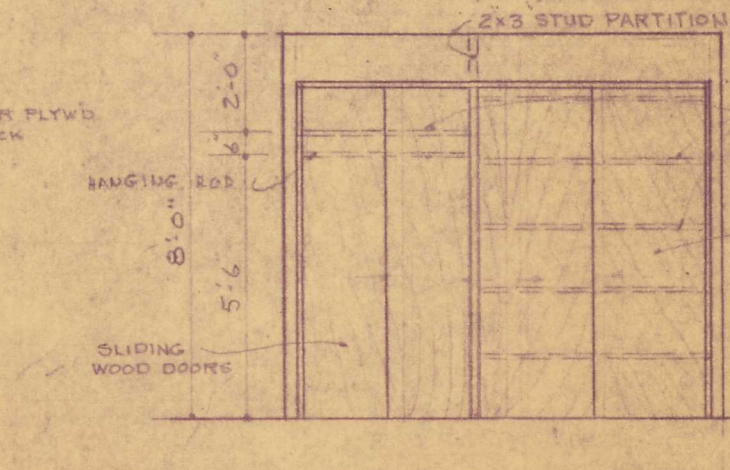


OFFICE NORTH WALL ELEV.  
SCALE 3/8" = 1'-0"



SECTION  
SCALE 1/2" = 1'-0"

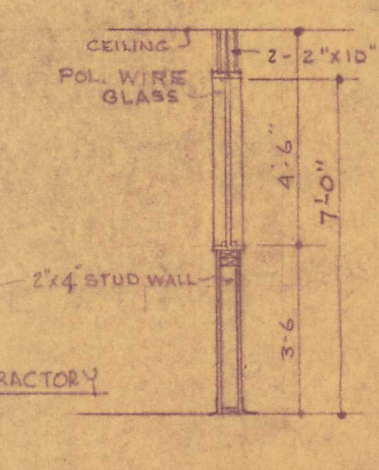

SECTION AT E-3  
SCALE 3/8" = 1'-0"

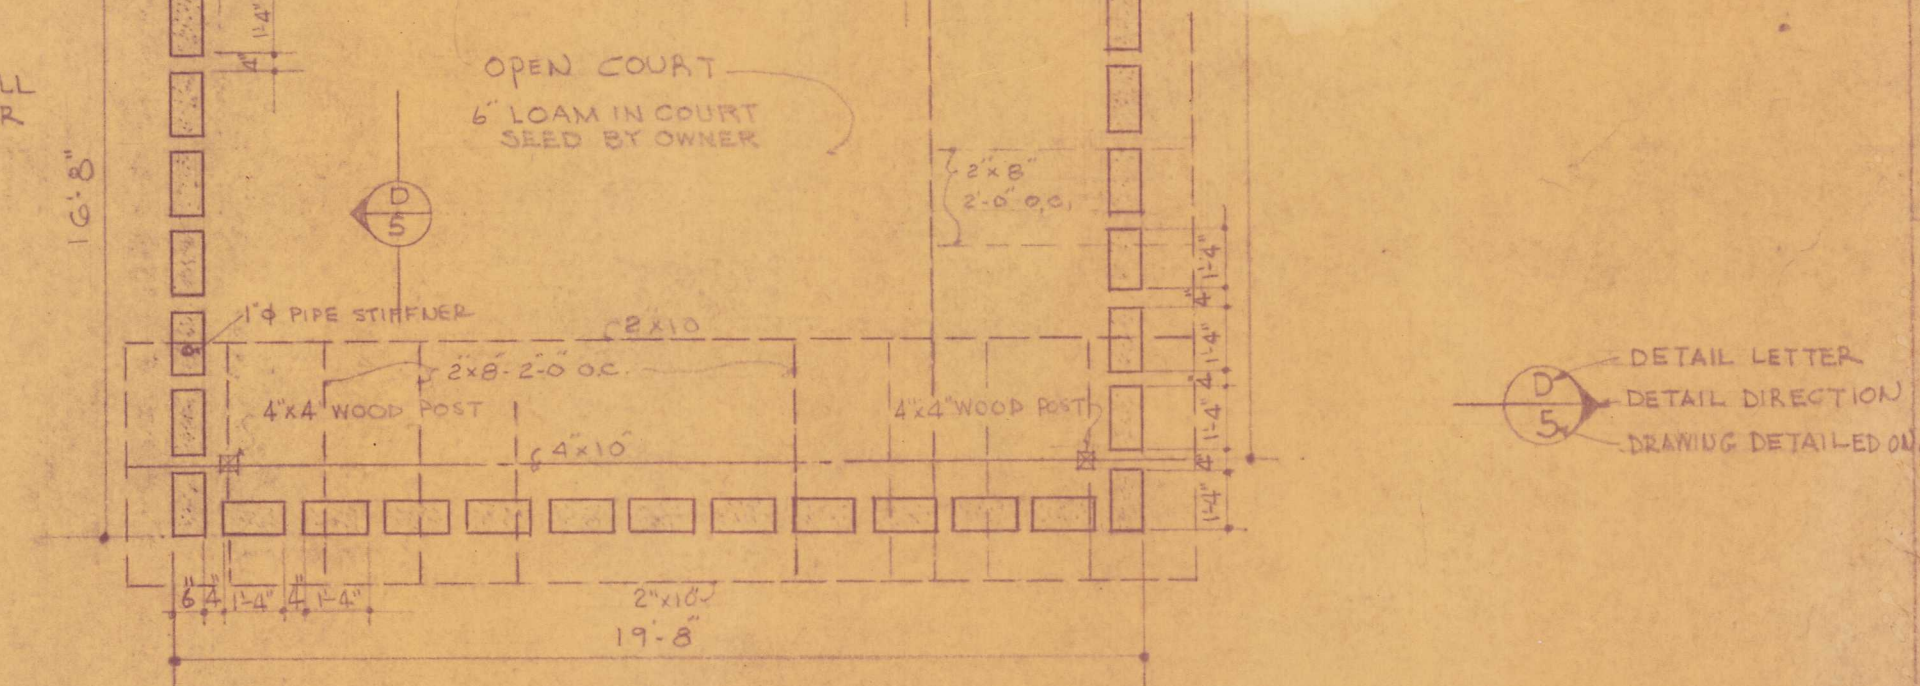

CLINIC BUILDING FOR  
DR. ARNAUD R. LAPIERRE & DR. WARREN W. LAPIERRE  
CLINIC DRIVE NORWICH, CONN.

SCHOLFIELD, LINDSAY & LIEBIG ARCHITECTS  
WATERFORD, CONNECTICUT

DRAWN W.P.F. P.O.W. CHECKED A.S.L. DATE APRIL 18, 1962