


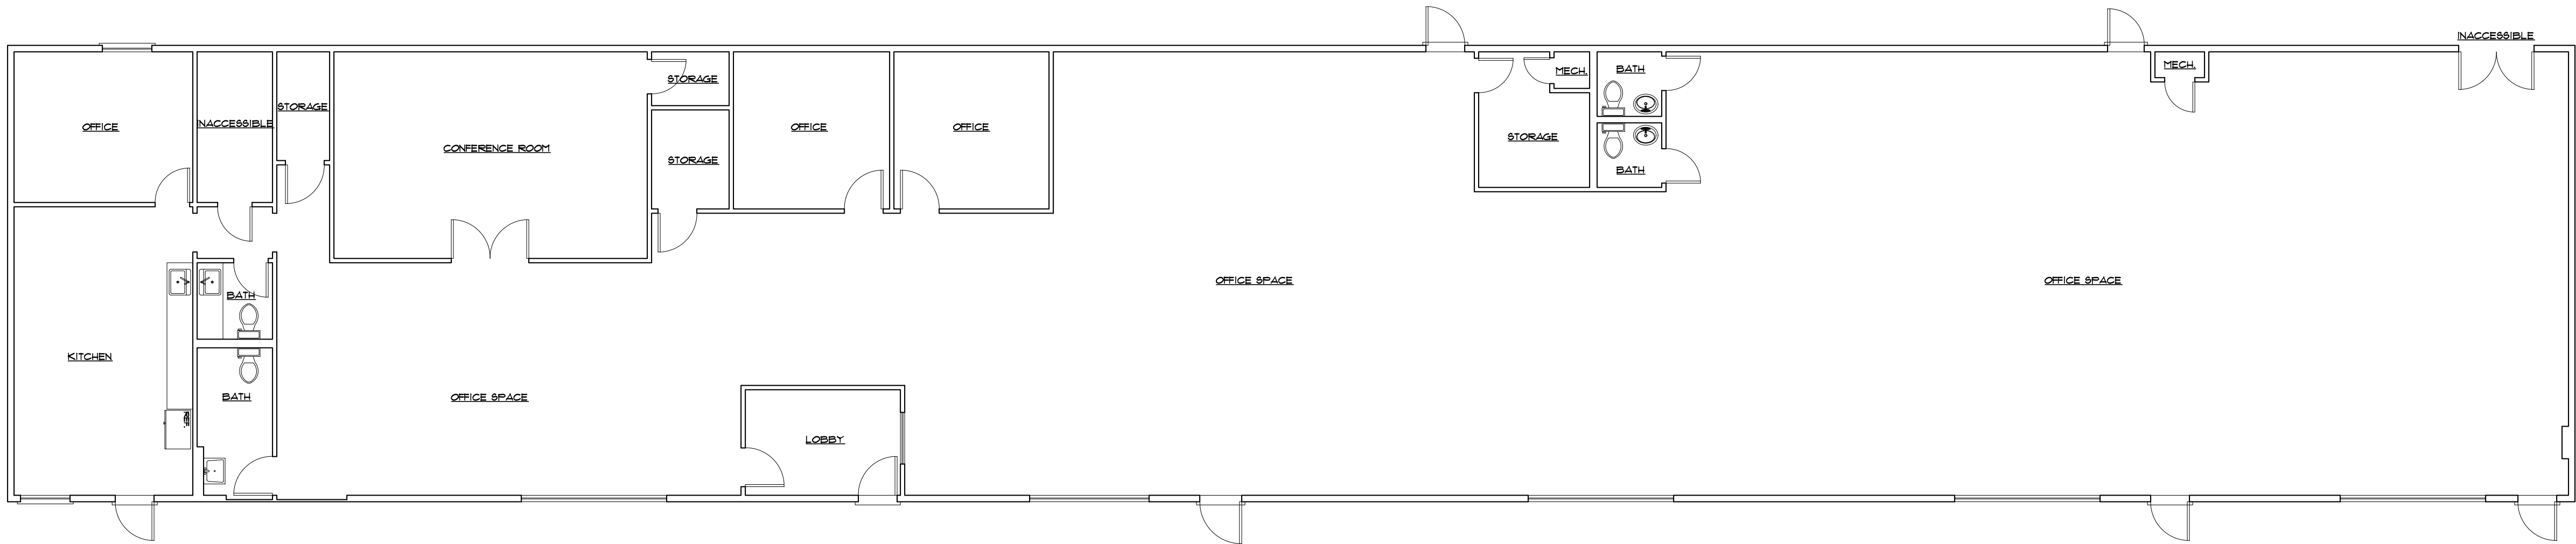

First Floor Plan
Scale: 1/8" = 1'-0"
1020 SQFT.