



4 SOUTH ELEVATION
1/8" = 1'-0"

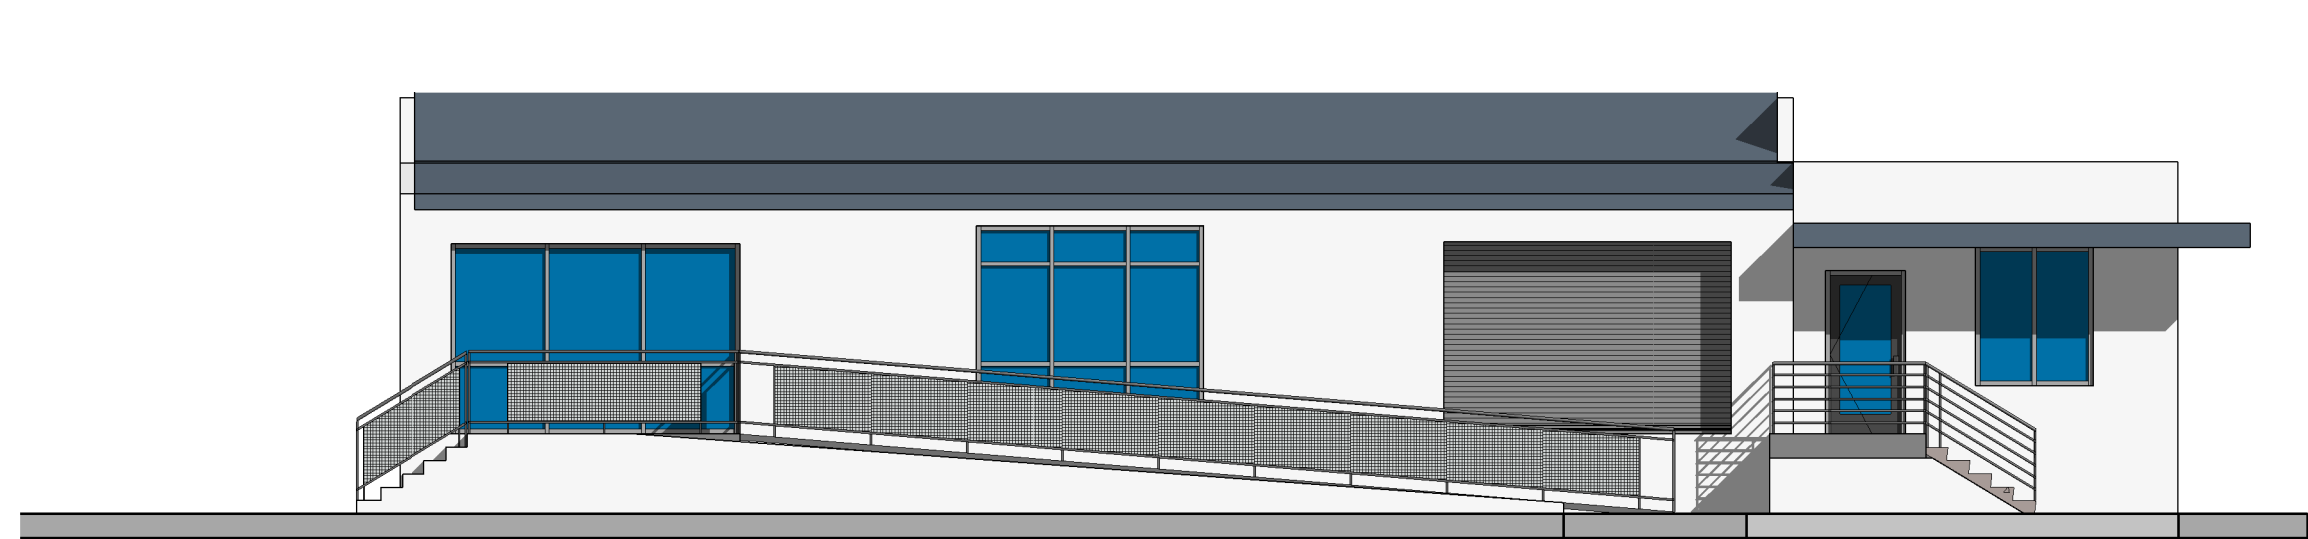

2 WEST ELEVATION
1/8" = 1'-0"

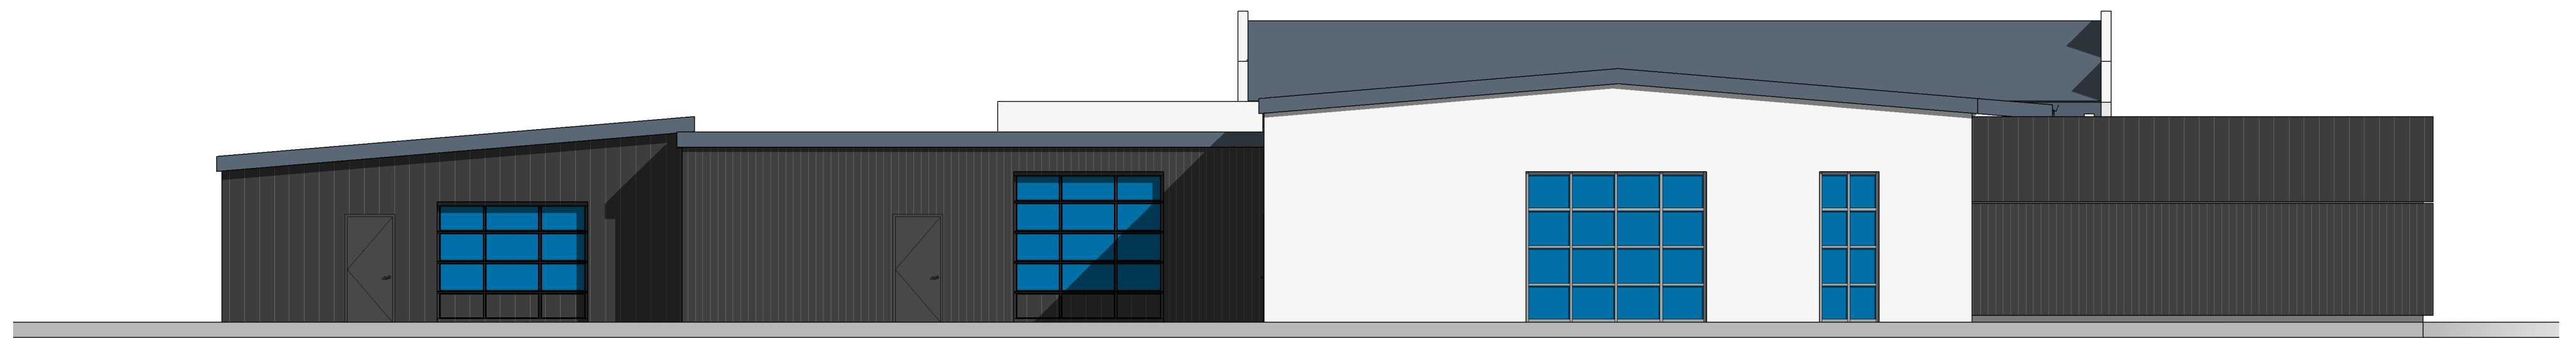

3 EAST ELEVATION
1/8" = 1'-0"



1 NORTH ELEVATION
1/8" = 1'-0"

2101 CHESTNUT ST.

2101 CHESTNUT STREET
CHATTANOOGA, TN 37408

MANUEL ZEITLIN
ARCHITECTS 4 YEARS
616 HAGAN STREET, SUITE 100
CHATTANOOGA, TN 37403
(615) 266-8800

REVISIONS

THIS DRAWING IS THE
PROPERTY OF MANUEL ZEITLIN
ARCHITECTS (MZA). ANY
UNAUTHORIZED
REPRODUCTION OR USAGE
WITHOUT THE PRIOR
EXPRESSED WRITTEN CONSENT
OF MZA IS PROHIBITED.






SHEET TITLE
ELEVATIONS

PROJECT STATUS
DATE 10.23.21
DRAWN BY JBP
PROJECT NO. 2173

SHEET NO.

NOT FOR CONSTRUCTION

A101

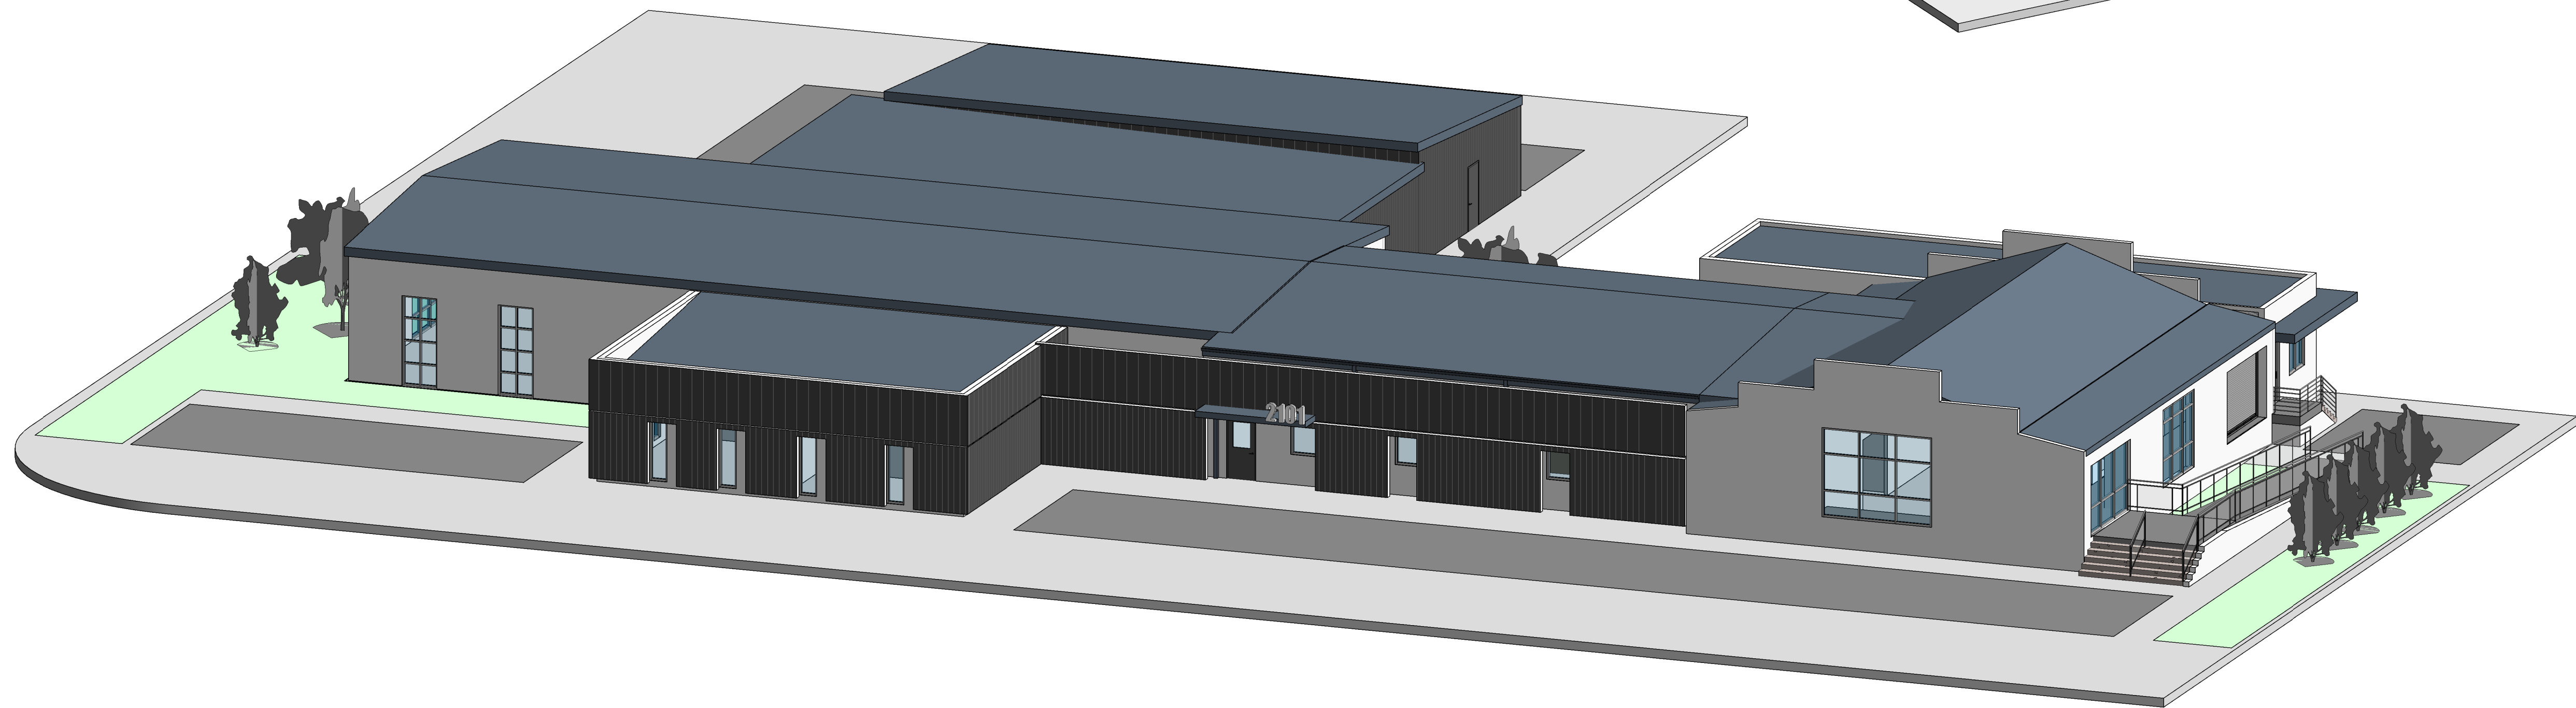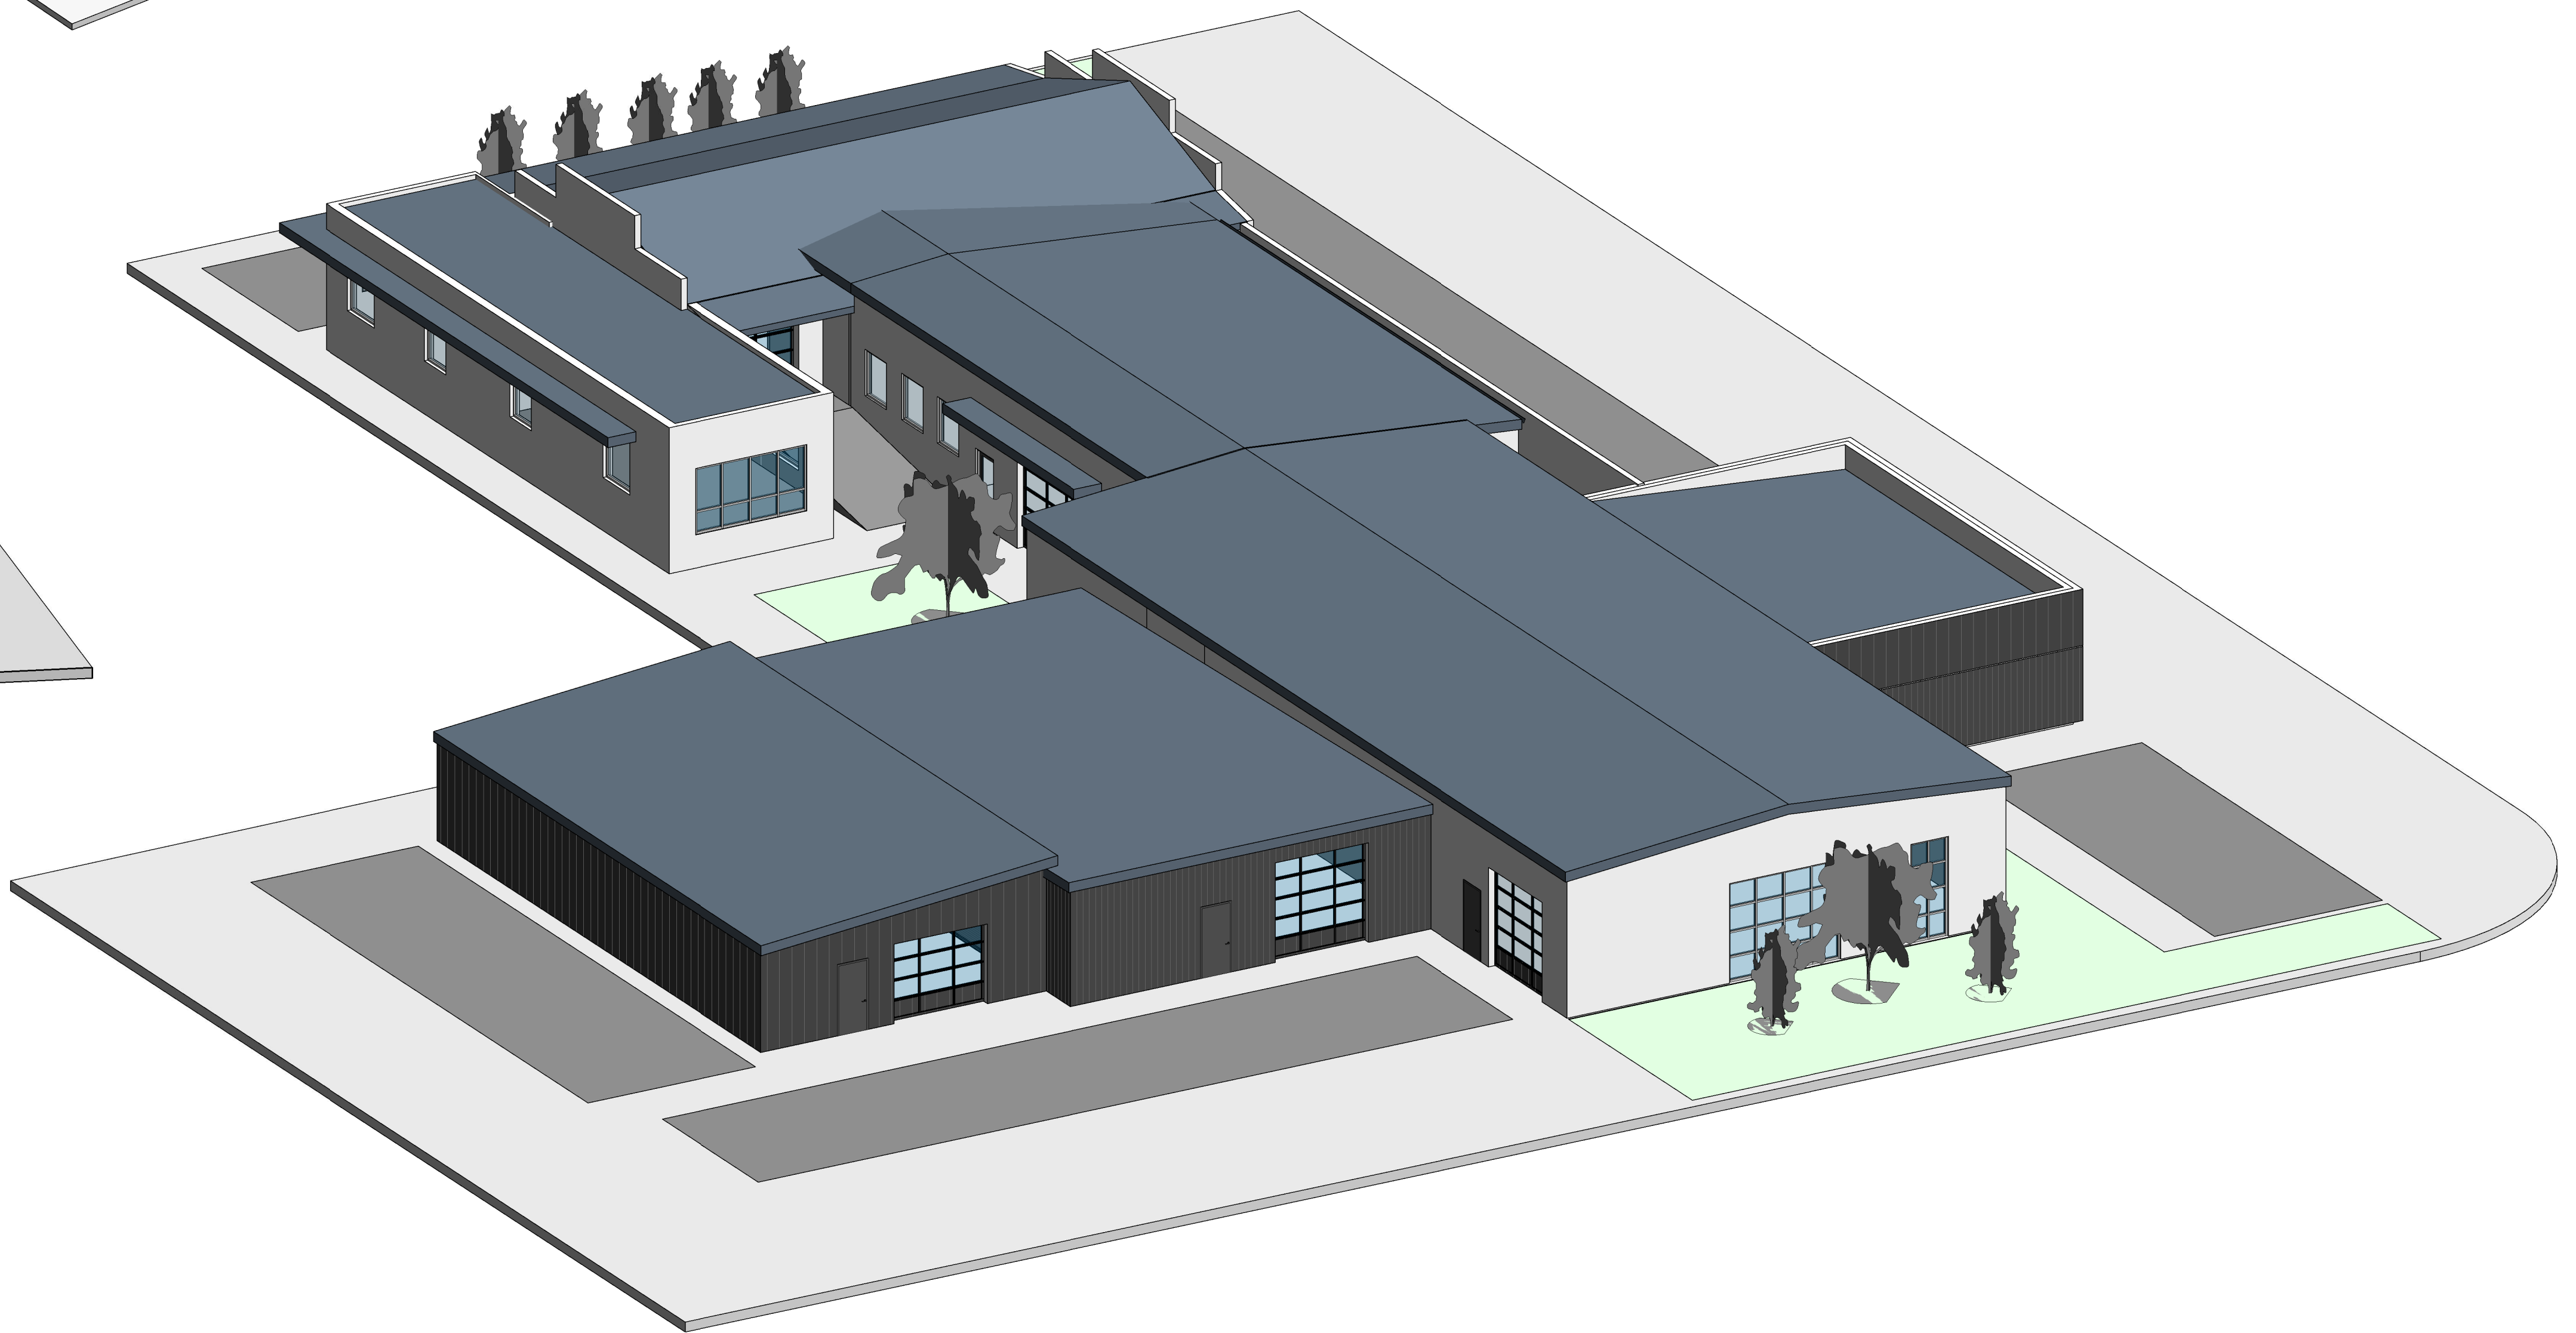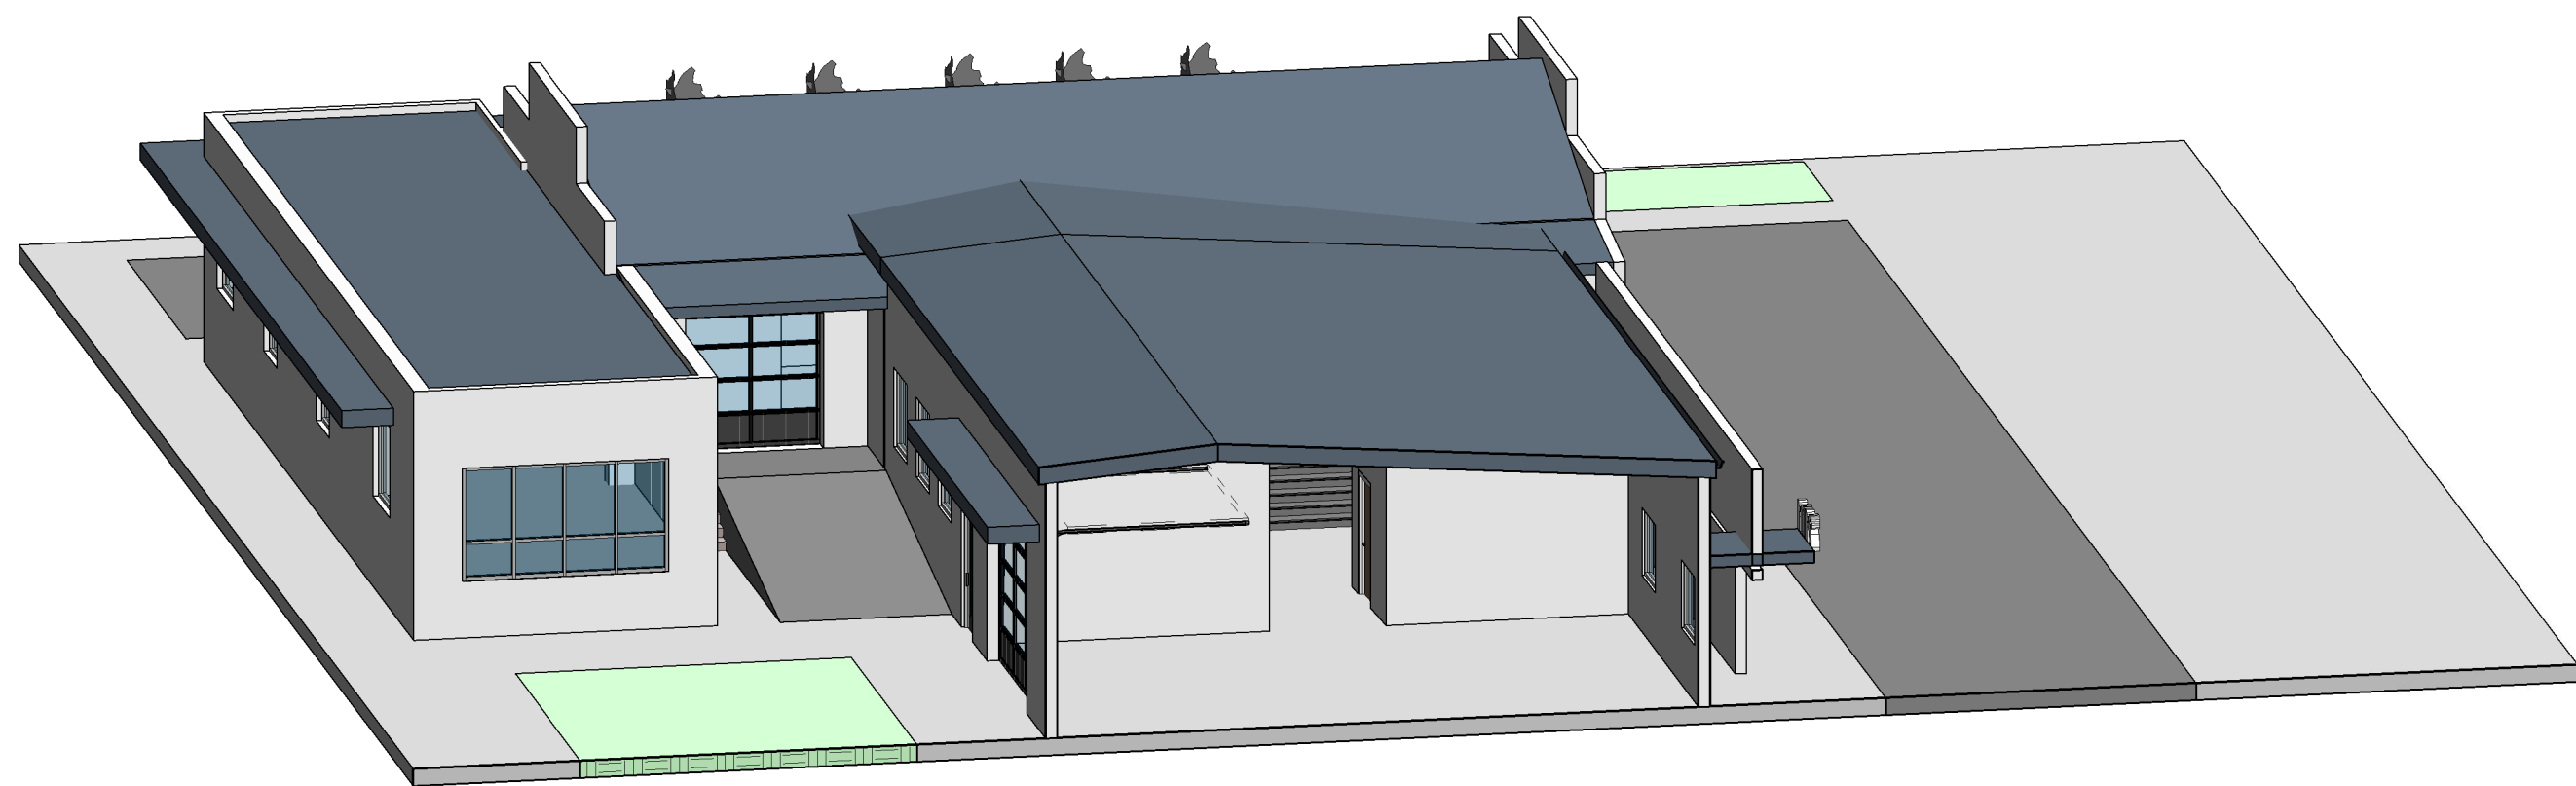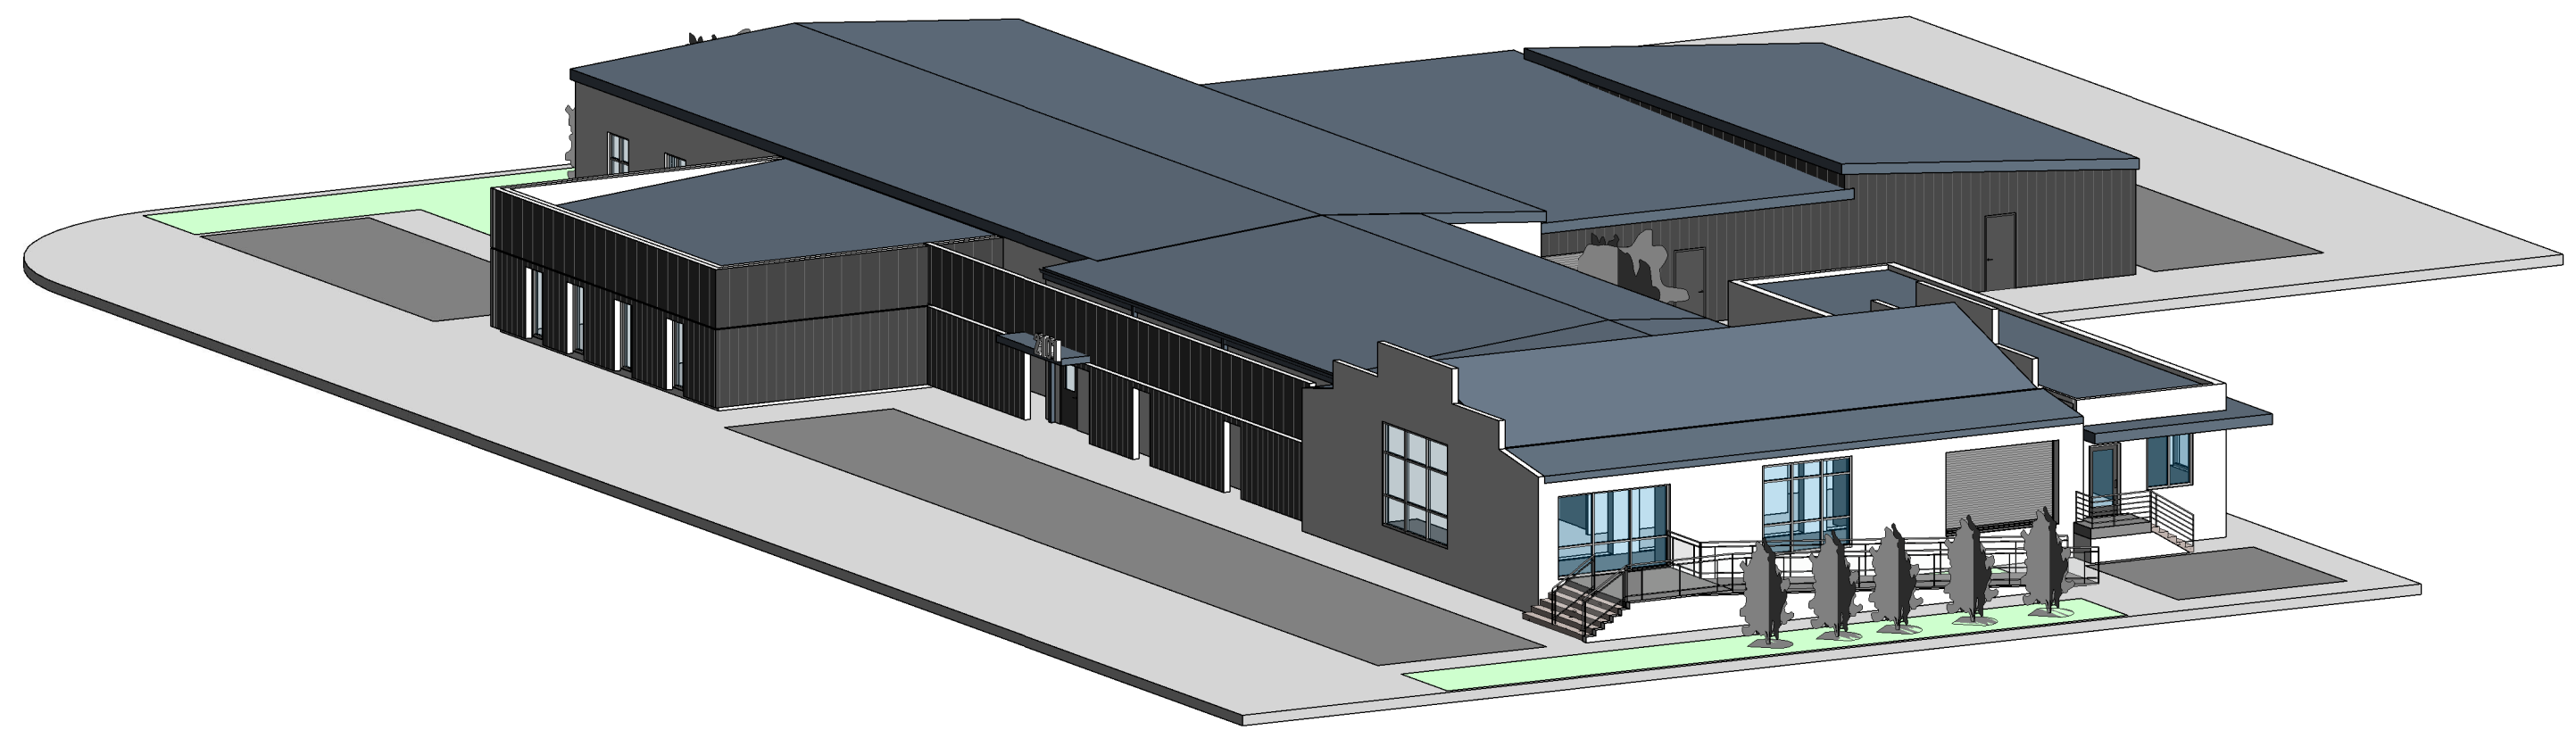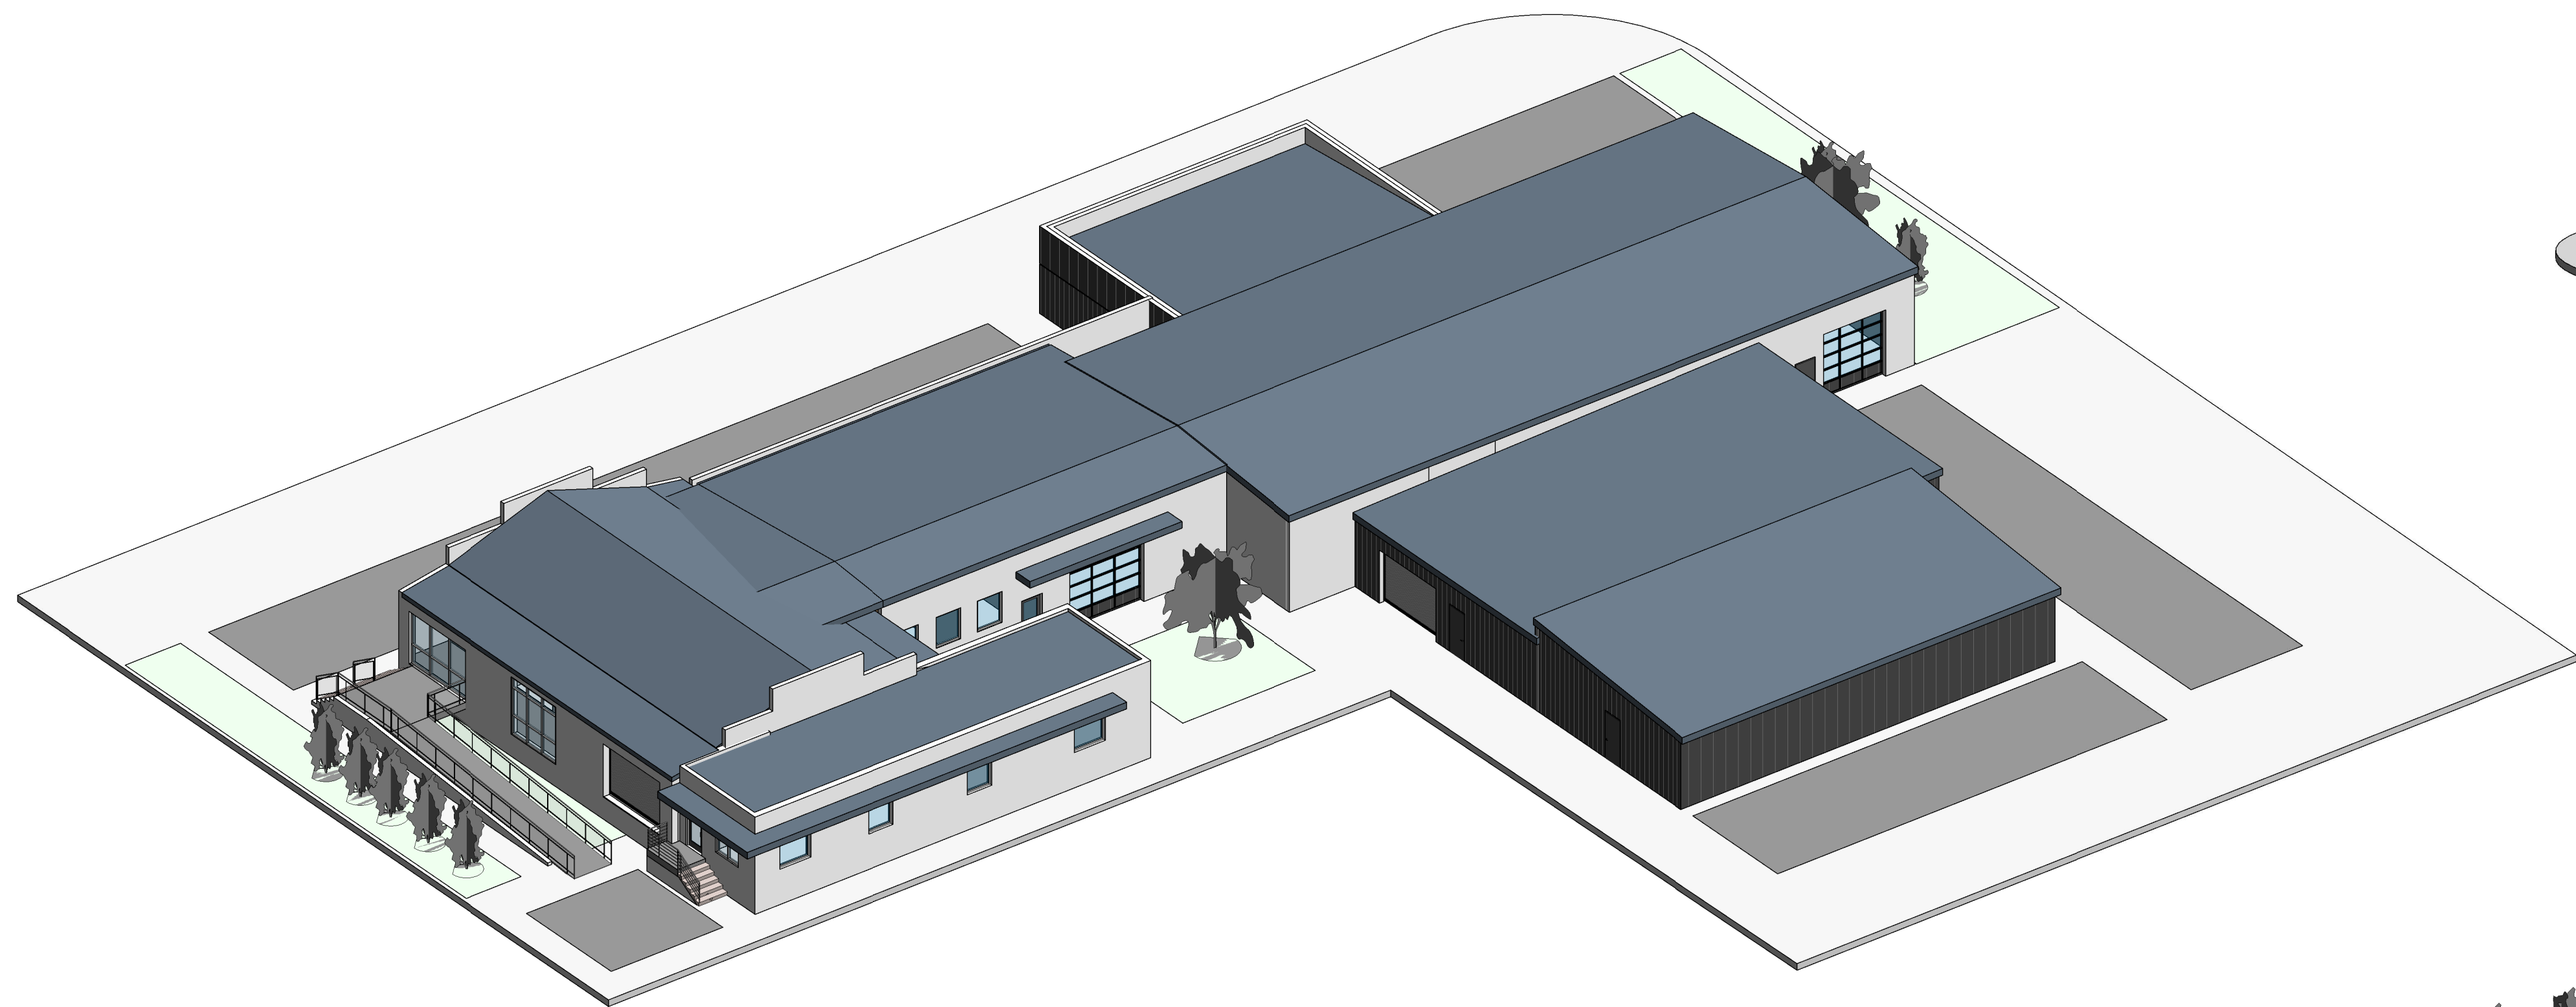

2101 CHESTNUT ST.

2101 CHESTNUT STREET
CHATTANOOGA, TN 37408

MANUEL ZEITLIN
ARCHITECTS 4 YEARS
515 HAGAN STREET, SUITE 100
NASHVILLE, TN 37203
(615) 266-8800

REVISIONS

THIS DRAWING IS THE
PROPERTY OF MANUEL ZEITLIN
ARCHITECTS (MZA). ANY
UNAUTHORIZED
REPRODUCTION OR USAGE
WITHOUT THE PRIOR
EXPRESSED WRITTEN CONSENT
OF MZA IS PROHIBITED.

SHEET TITLE
3D VIEWS

PROJECT STATUS
DATE 10.23.21
DRAWN BY JBP
PROJECT NO. 2173

SHEET NO.

NOT FOR CONSTRUCTION

A102