


FM ROAD 620 SOUTH

MIRABELLA PROFESSIONAL OFFICE PARK

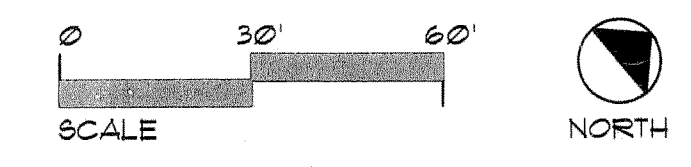

MEADOWLARK SOUTH STREET

NIX GROUP ARCHITECTS
architecture interiors
105 West 8th Street
Austin, Texas 78701
512 474 6262

JOB NAME: MIRABELLA PROFESSIONAL OFFICE PARK	
DATE 2/9/07	JOB NO. 07-014
DRAWN BY: JIM R. NIX	CHECKED BY: -
SHEET NAME SITE PLAN	
SHEET NO.	SCALE: 1"= 30'-0"
SHEET OF	