




SAMUEL J. BRADY

ARCHITECTS

200 E. South Temple
Suite 160
Salt Lake City, Utah 84111
(801) 595-1752
www.sambrady.com

NOTE: THIS DRAWING IS PROVIDED FOR TENANT APPROVAL OF THE SPACE NOTED AND IS NOT FOR CONSTRUCTION. ACTUAL SITE DIMENSIONS COULD VARY.

WILLIAMS AVE.

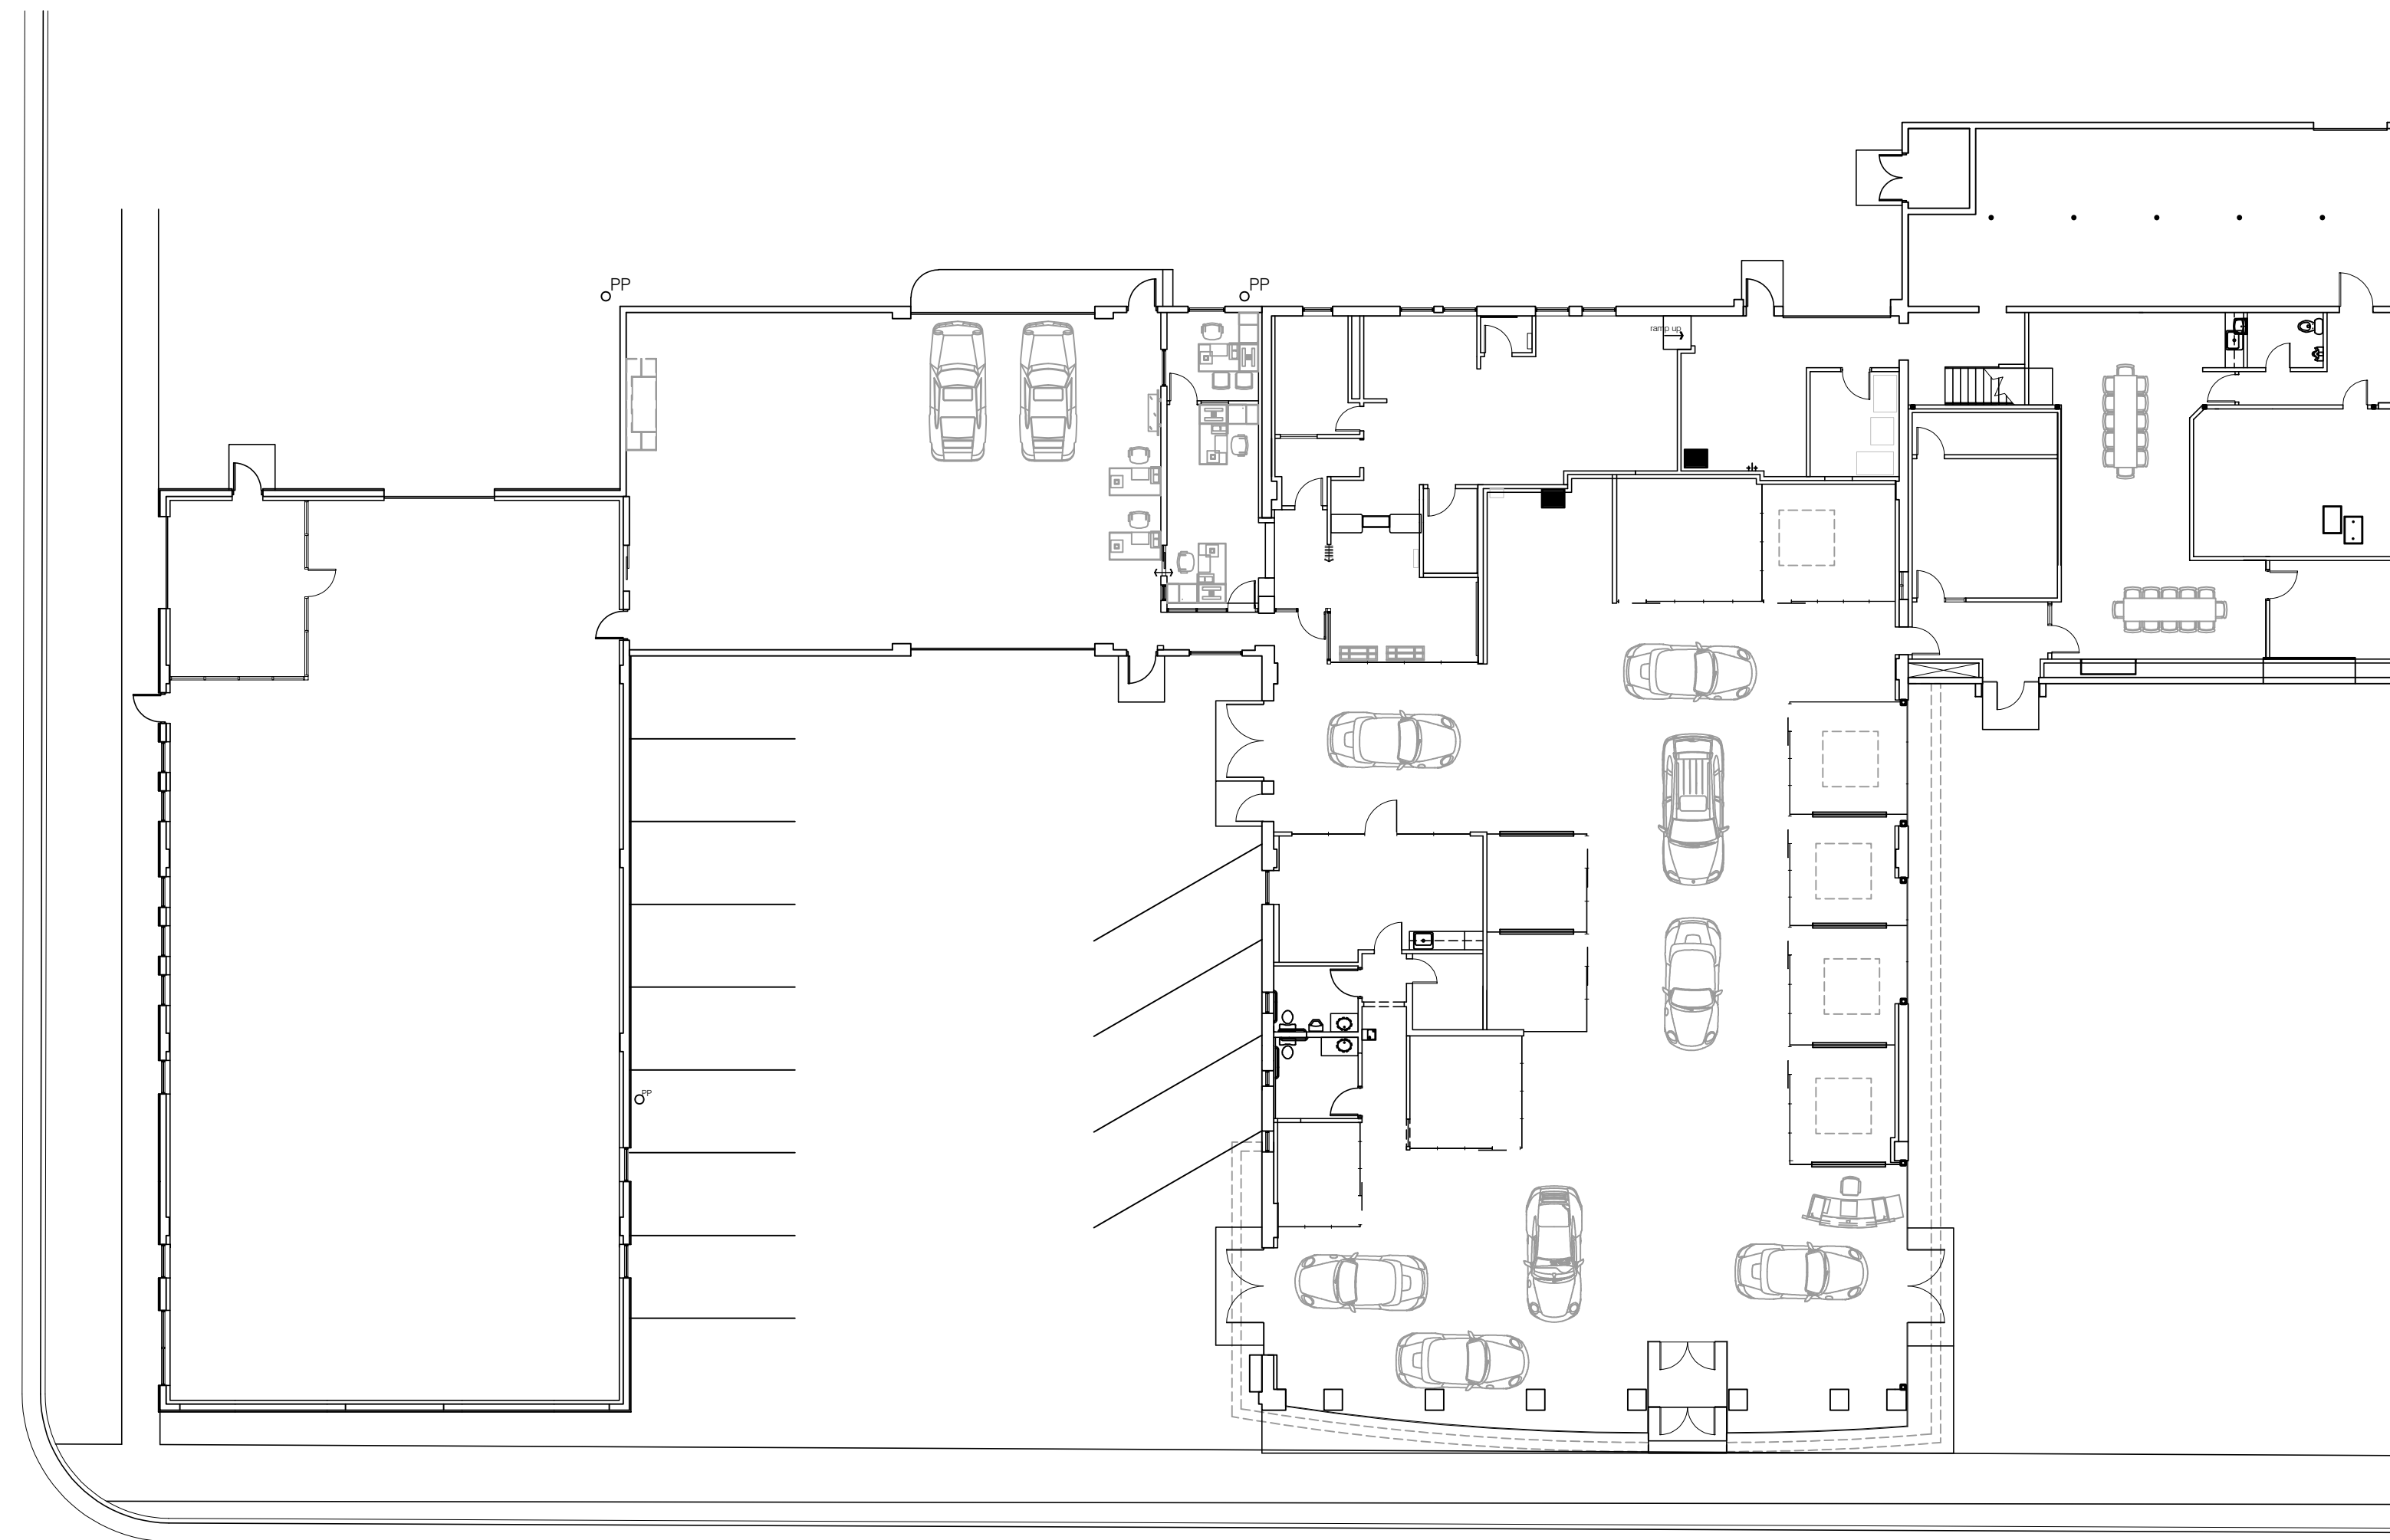

STATE STREET

1045 SOUTH STATE ST.

SALT LAKE CITY, UT

STRONG PORSCHE

FLOOR PLAN

PAPER SIZE (11X17)
SCALE: 1/32" = 1'-0"

PAPER SIZE (24X36)
SCALE: 1/16" = 1'-0"

FEBRUARY 27, 2019
1922001S8.dwg



A1.1

