




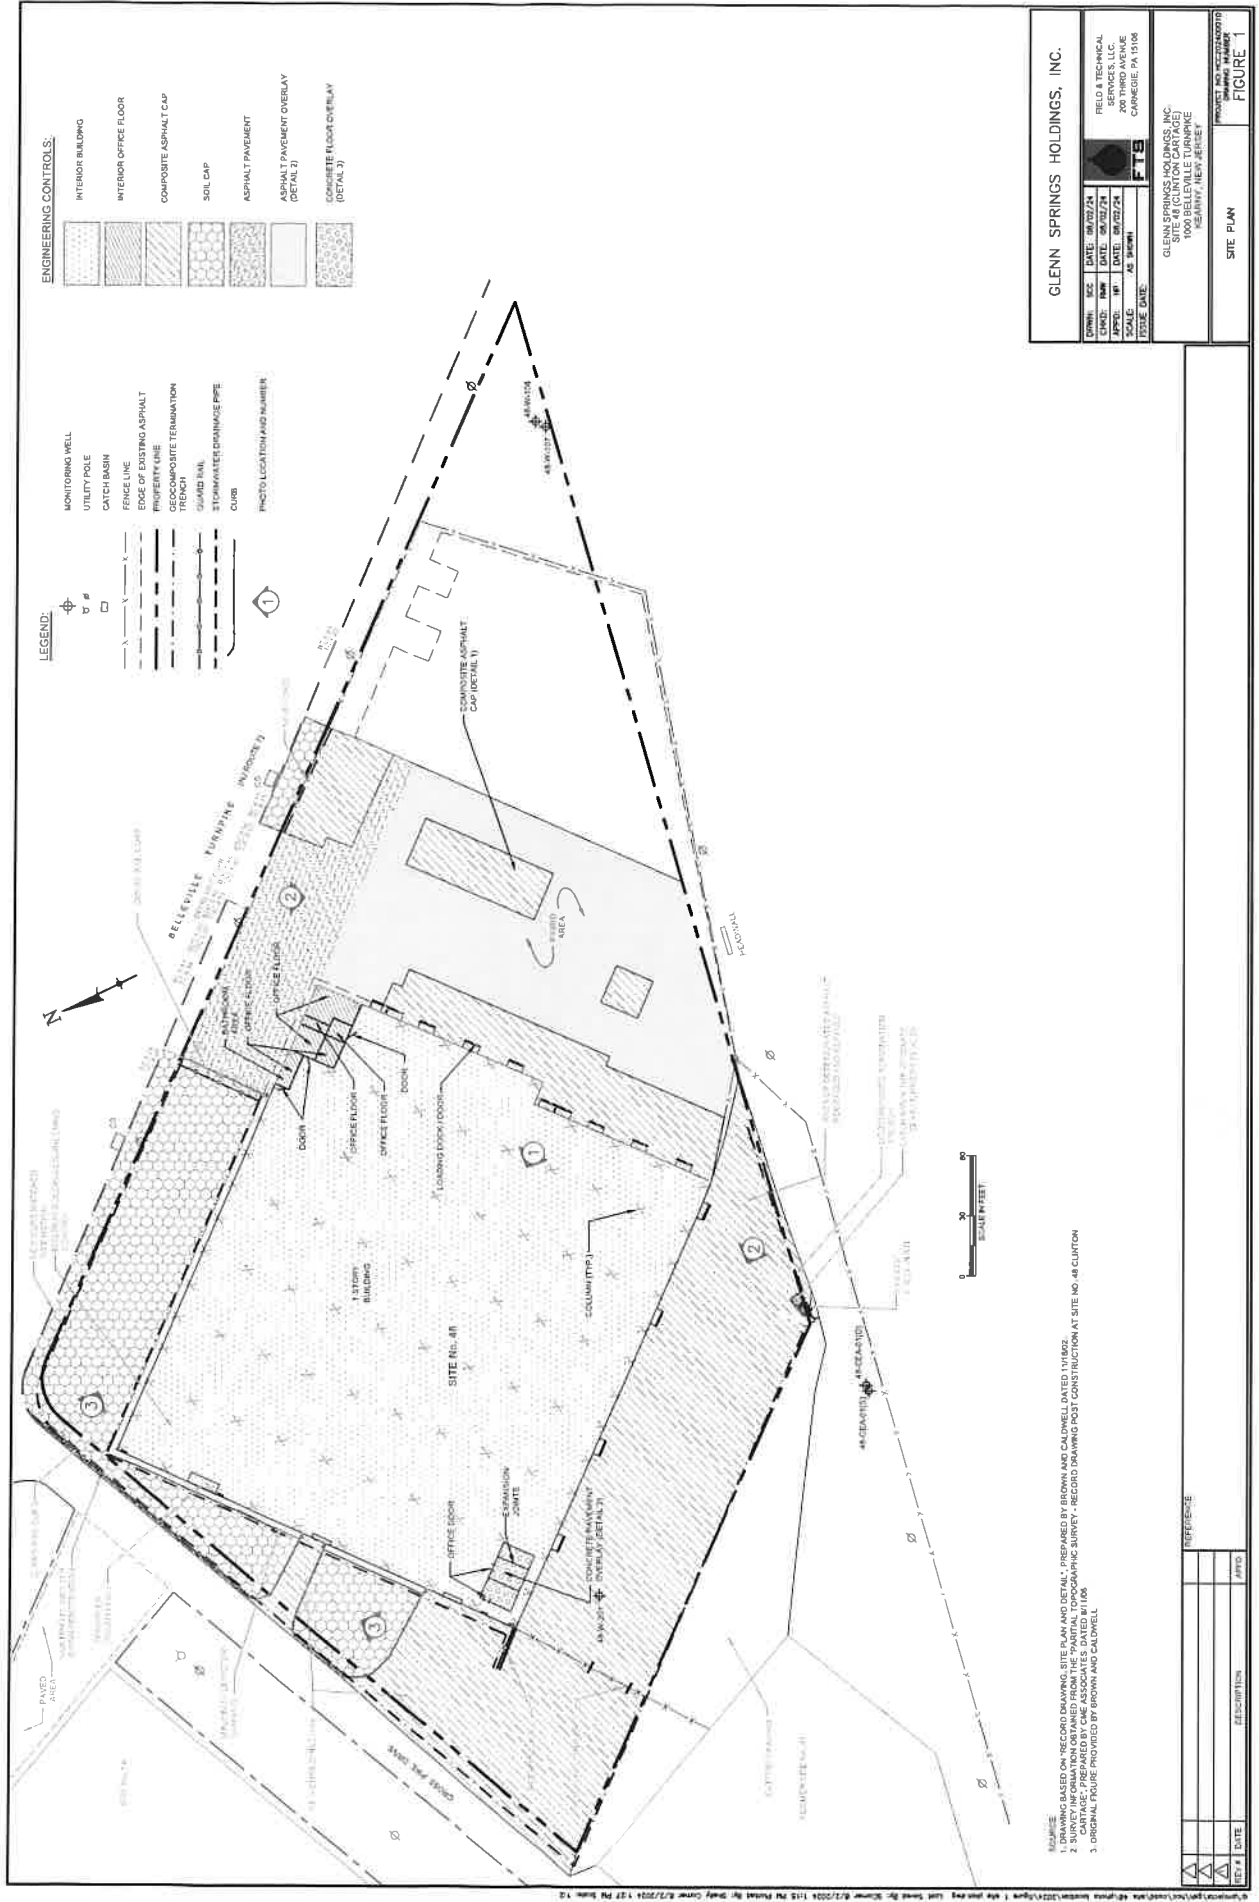

ENGINEERING CONTROLS:

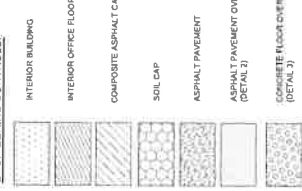

LEGEND:

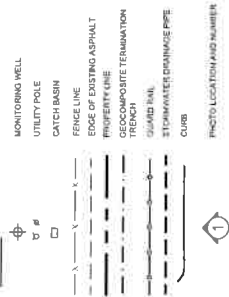

GLENN SPRINGS HOLDINGS, INC.

CONV. NO.	DATE	REV. NO.	DATE
1000	08/07/24	1	08/07/24
CHD. NO.	DATE	REV. NO.	DATE
1000	08/07/24	1	08/07/24
APD. NO.	DATE	REV. NO.	DATE
1000	08/07/24	1	08/07/24
SCALE	AS SHOWN		
DATE			

GLENN SPRINGS HOLDINGS, INC.
1000 BELLEVILLE TURNPIKE
HEARNY, NEW JERSEY

PROJECT NO. 2022-04-0010
DRAWING NUMBER
FIGURE 1

SITE PLAN

REVISIONS:
1. SURVEY INFORMATION OBTAINED FROM THE PARTIAL TOPOGRAPHIC SURVEY, RECORD DRAWING POST CONSTRUCTION AT SITE NO. 48 CLINTON
2. SURVEY INFORMATION OBTAINED FROM THE PARTIAL TOPOGRAPHIC SURVEY, RECORD DRAWING POST CONSTRUCTION AT SITE NO. 48 CLINTON
3. ORIGINAL FIGURE PROVIDED BY GROWN AND CALDWELL

NO.	DATE	DESCRIPTION	APPROVED