


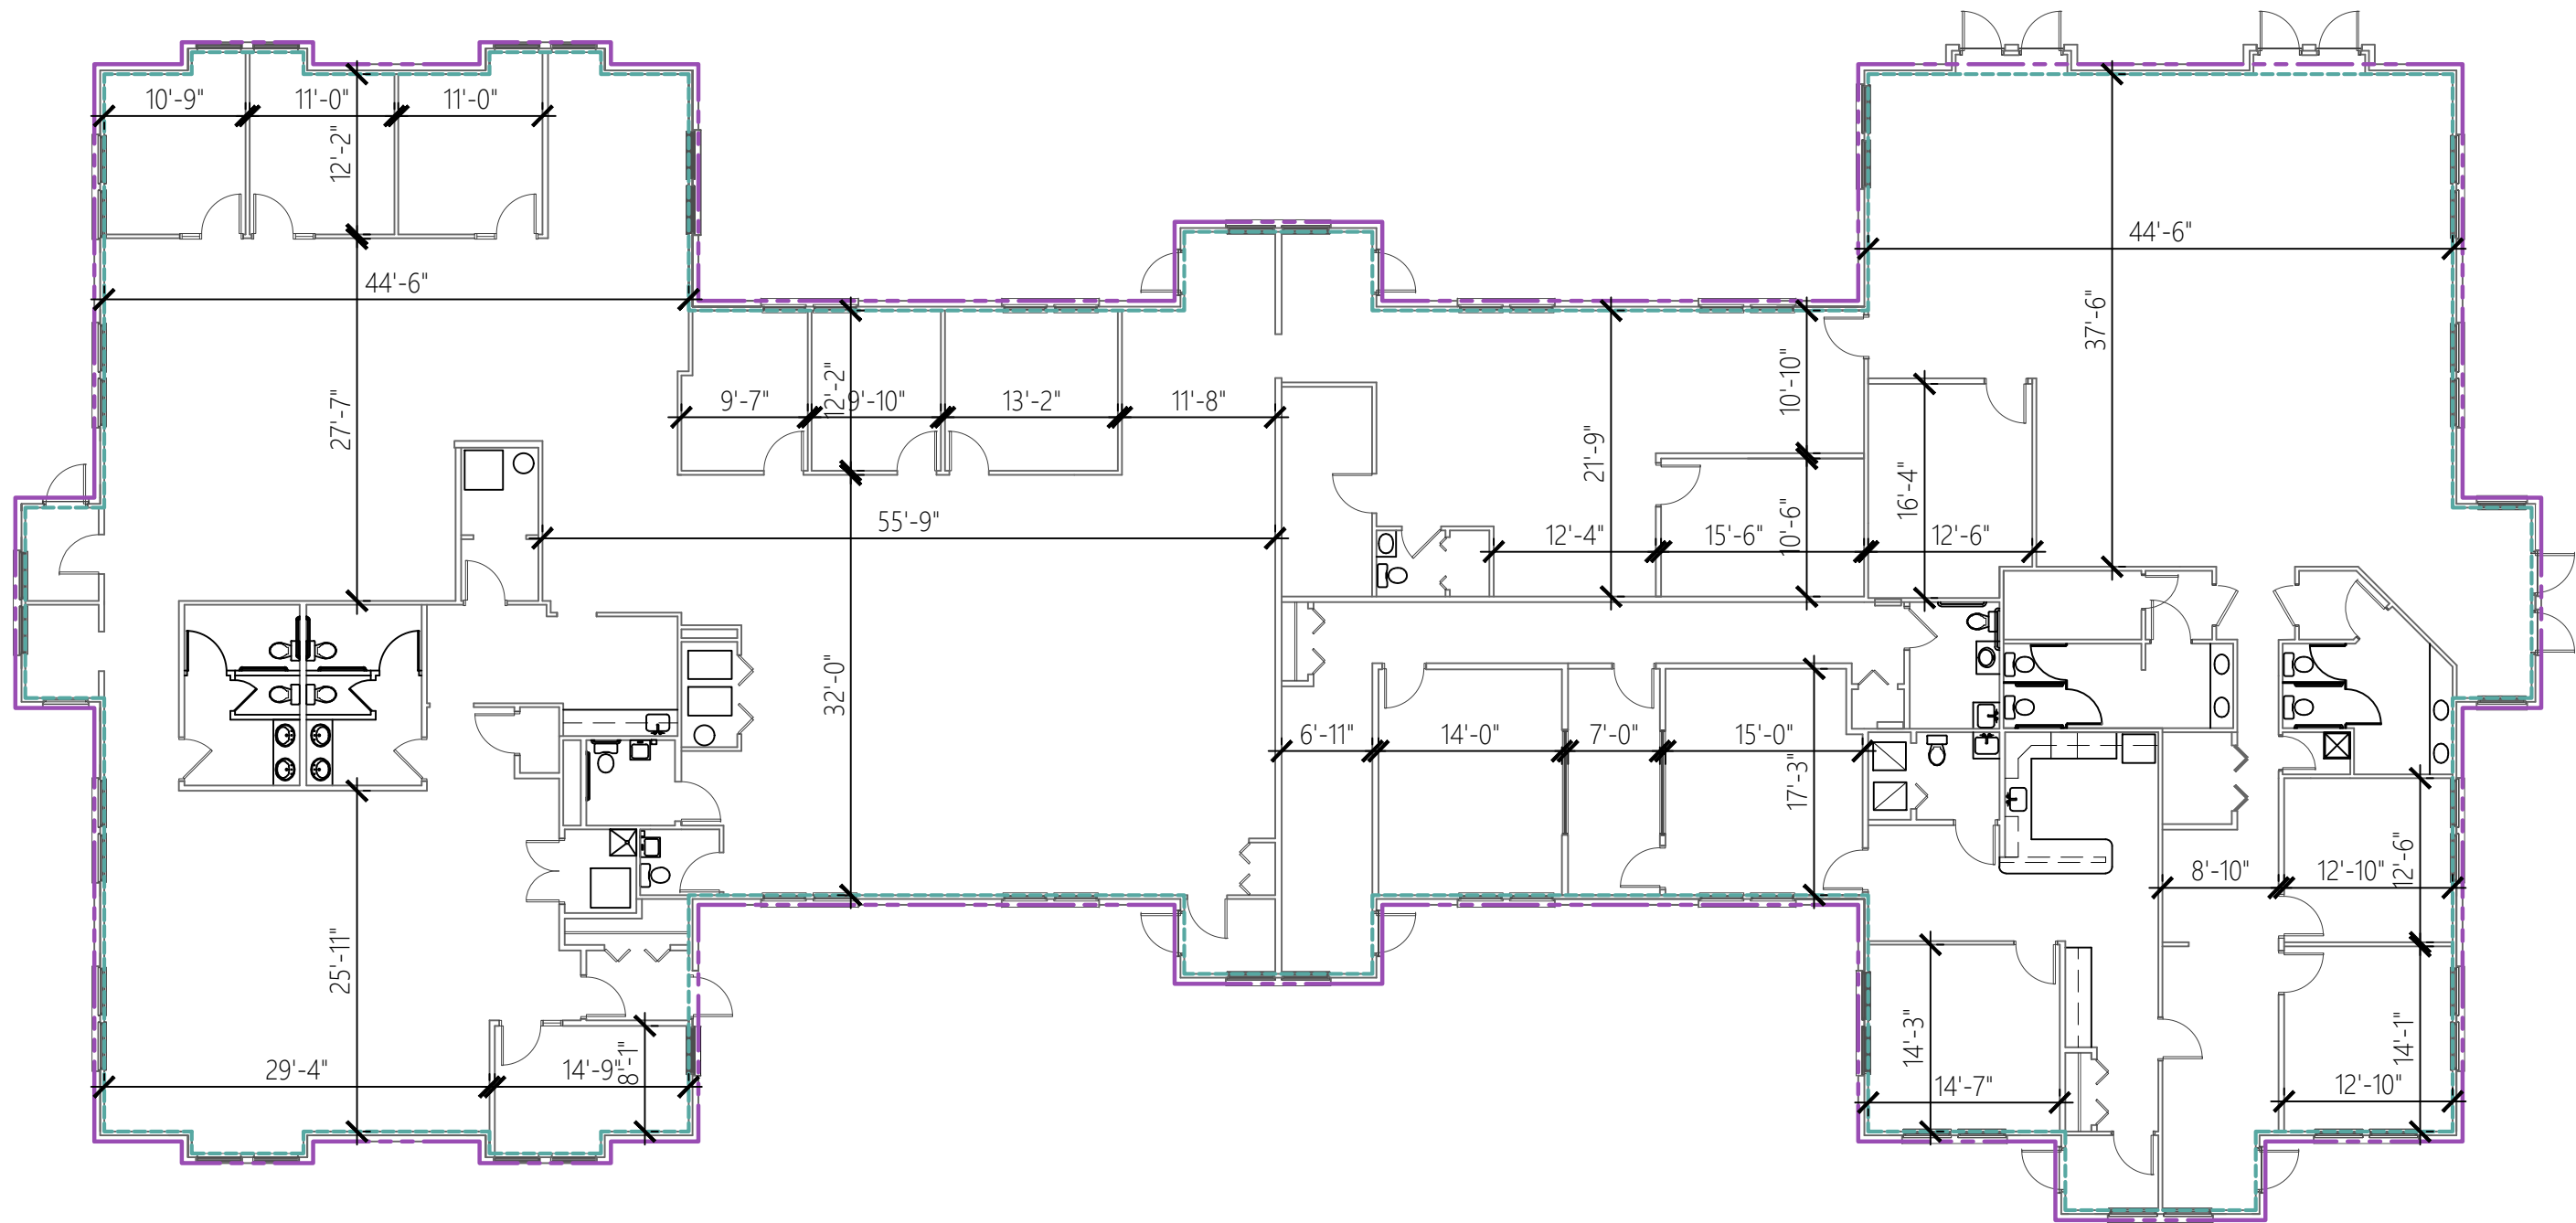

1

A1.0

FLOOR PLAN

N.T.S.

TENANT AREA (INSIDE FACE OF EXTERIOR WALLS): 11,650 S.F.

BUILDING AREA (EXTERIOR WALLS): 12,150 S.F.



13301 SMITH ROAD #42280
CLEVELAND, OH 44130
440.783.4290
WWW.MERAKI-ARCH.COM
INFO@MERAKI-ARCH.COM

A PROJECT FOR:

TENANT AREA DIMENSIONS
BUILDING 4
896 WESTPOINT PARKWAY
WESTLAKE, OHIO 44145

SEPTEMBER 15, 2023

SHEET NO.:

A1.0

FLOOR PLAN