



MICHAEL V. TESTA
ARCHITECT

a limited liability corp.


701 Tenment Road
Suite 201
Manalapan, NJ 07726
T. 732.972.9177
F. 732.972.9178
www.mvtaarchitect.com

AMERICAN INSTITUTE OF ARCHITECTS
NCARB CERTIFIED

MICHAEL V. TESTA, II
NEW JERSEY #13586

REVISIONS

ALL REPORTS, DRAWINGS, SPECIFICATIONS, COMPUTER FILES, FIELD DATA, NOTES AND OTHER DOCUMENTS PREPARED BY MICHAEL V. TESTA ARCHITECT, LLC AS INSTRUMENTS OF SERVICE SHALL REMAIN THE PROPERTY OF THE DESIGN PROFESSIONAL. MICHAEL V. TESTA ARCHITECT, LLC SHALL RETAIN ALL COMMON LAW, STATUTORY AND OTHER RESERVED RIGHTS, INCLUDING, WITHOUT LIMITATION, THE COPYRIGHT THEREON.

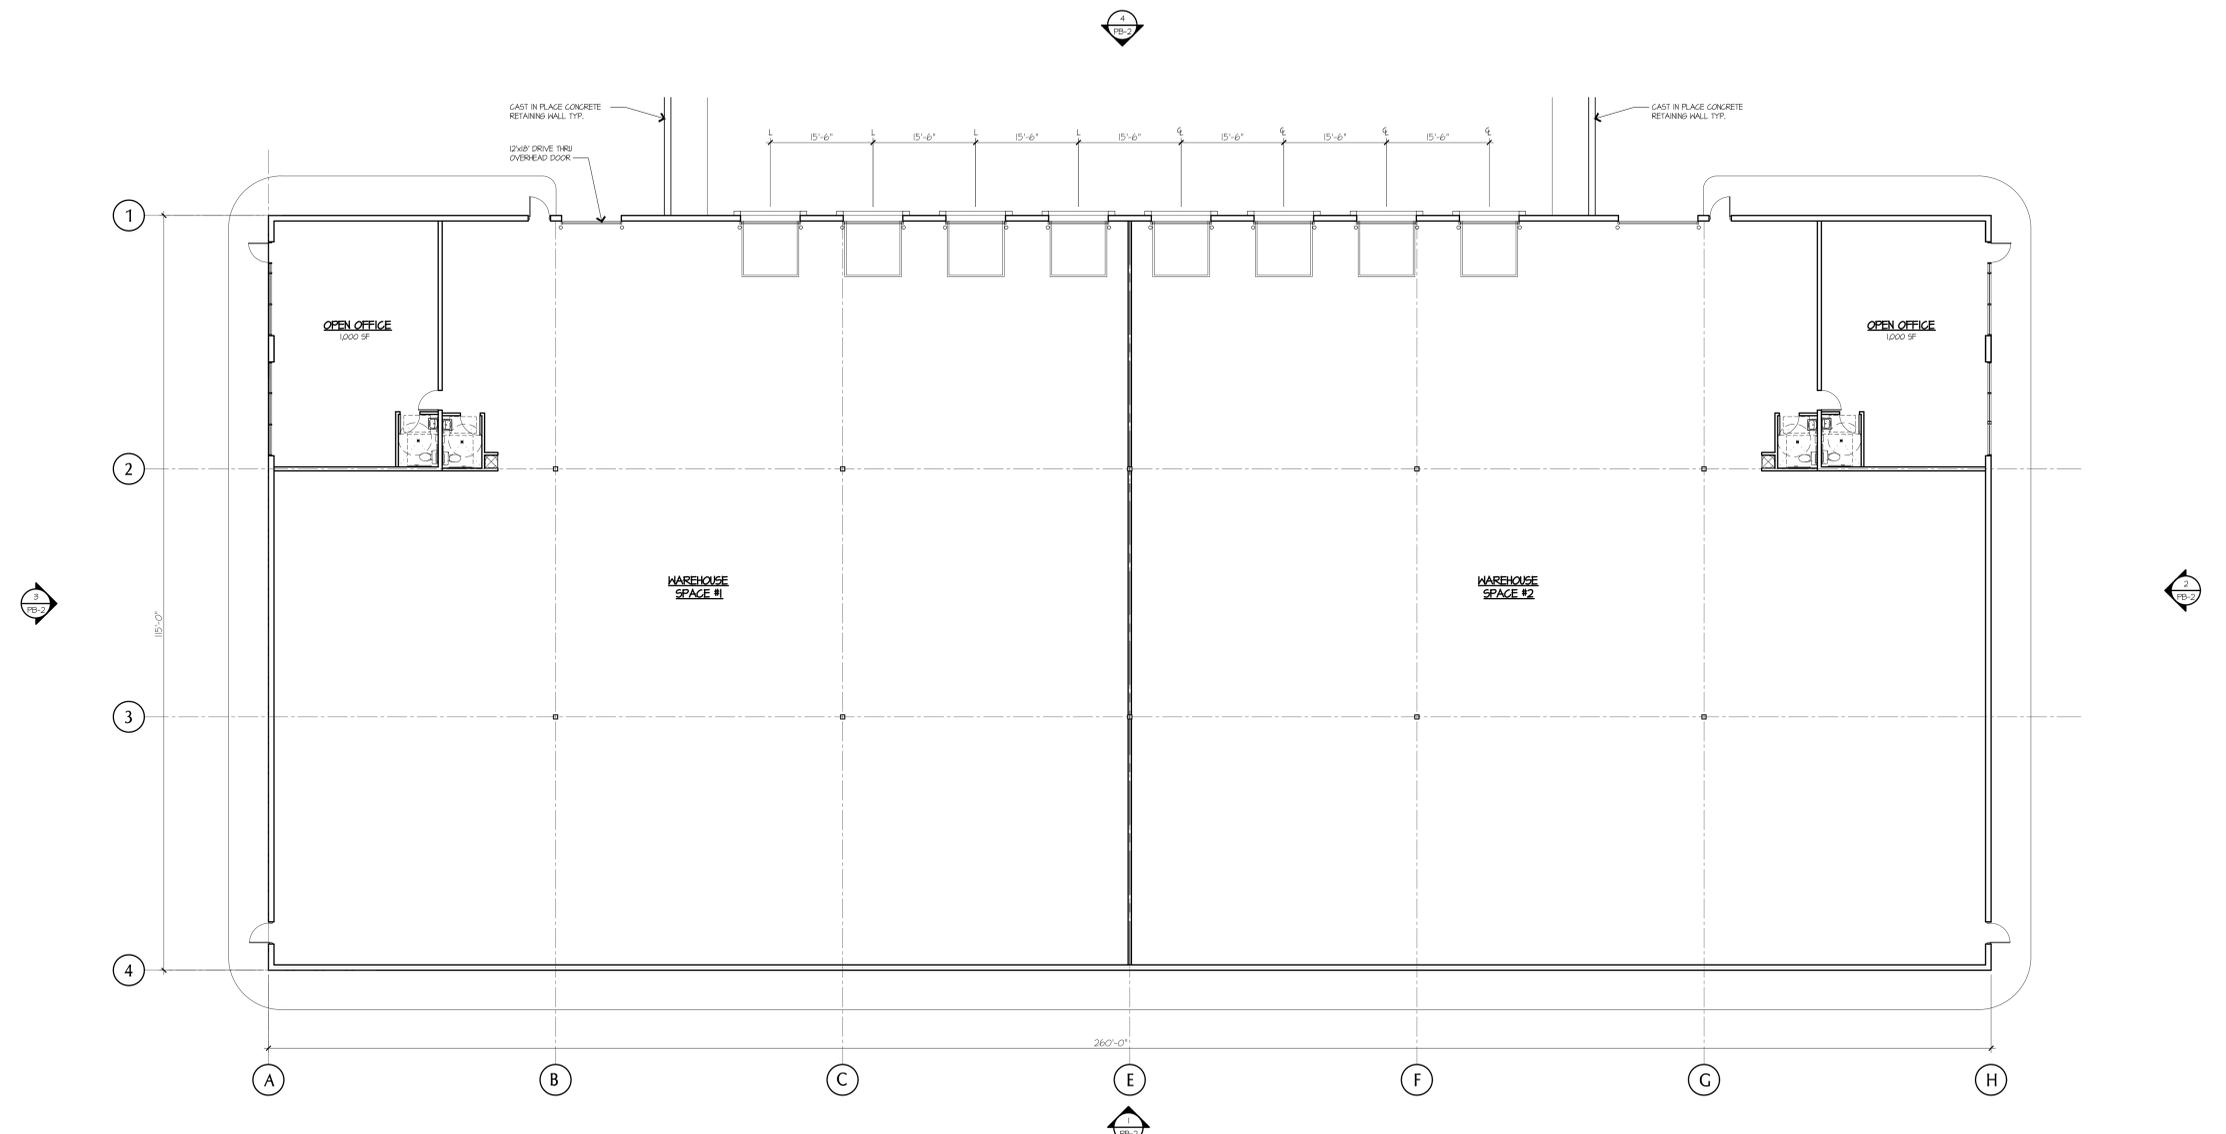

1 FIRST FLOOR PLAN
PB-1 SCALE 3/32" = 1'-0"

TOTAL AREA = 14,950 SF

BUILDING "B"
TINTON FALLS, NEW JERSEY
PROPOSED WAREHOUSE BUILDING FOR:
MASSARO REALTY, LLC
3176 SEATO ROAD
PROPOSED FLOOR PLAN

DATE ISSUED: 02.09.21
SCALE: AS NOTED
DRAWN BY: MVT CHECKED BY: MVT2
FILE NAME: 2105 - MASSARO
PROJECT NUMBER: 2105

PB-1