




INTERACTIVE DESIGN GROUP  
 301 6TH STREET SW  
 ROANOKE, VA 24016  
 P. 540.342.7534 F. 540.342.7536

**PRELIMINARY**  
 NOT FOR  
 CONSTRUCTION

NO.	REVISIONS	DATE

RENOVATIONS TO  
**THOMAS B. MASON BUILDING**  
 105 FRANKLIN RD SW  
 ROANOKE, VA 24011

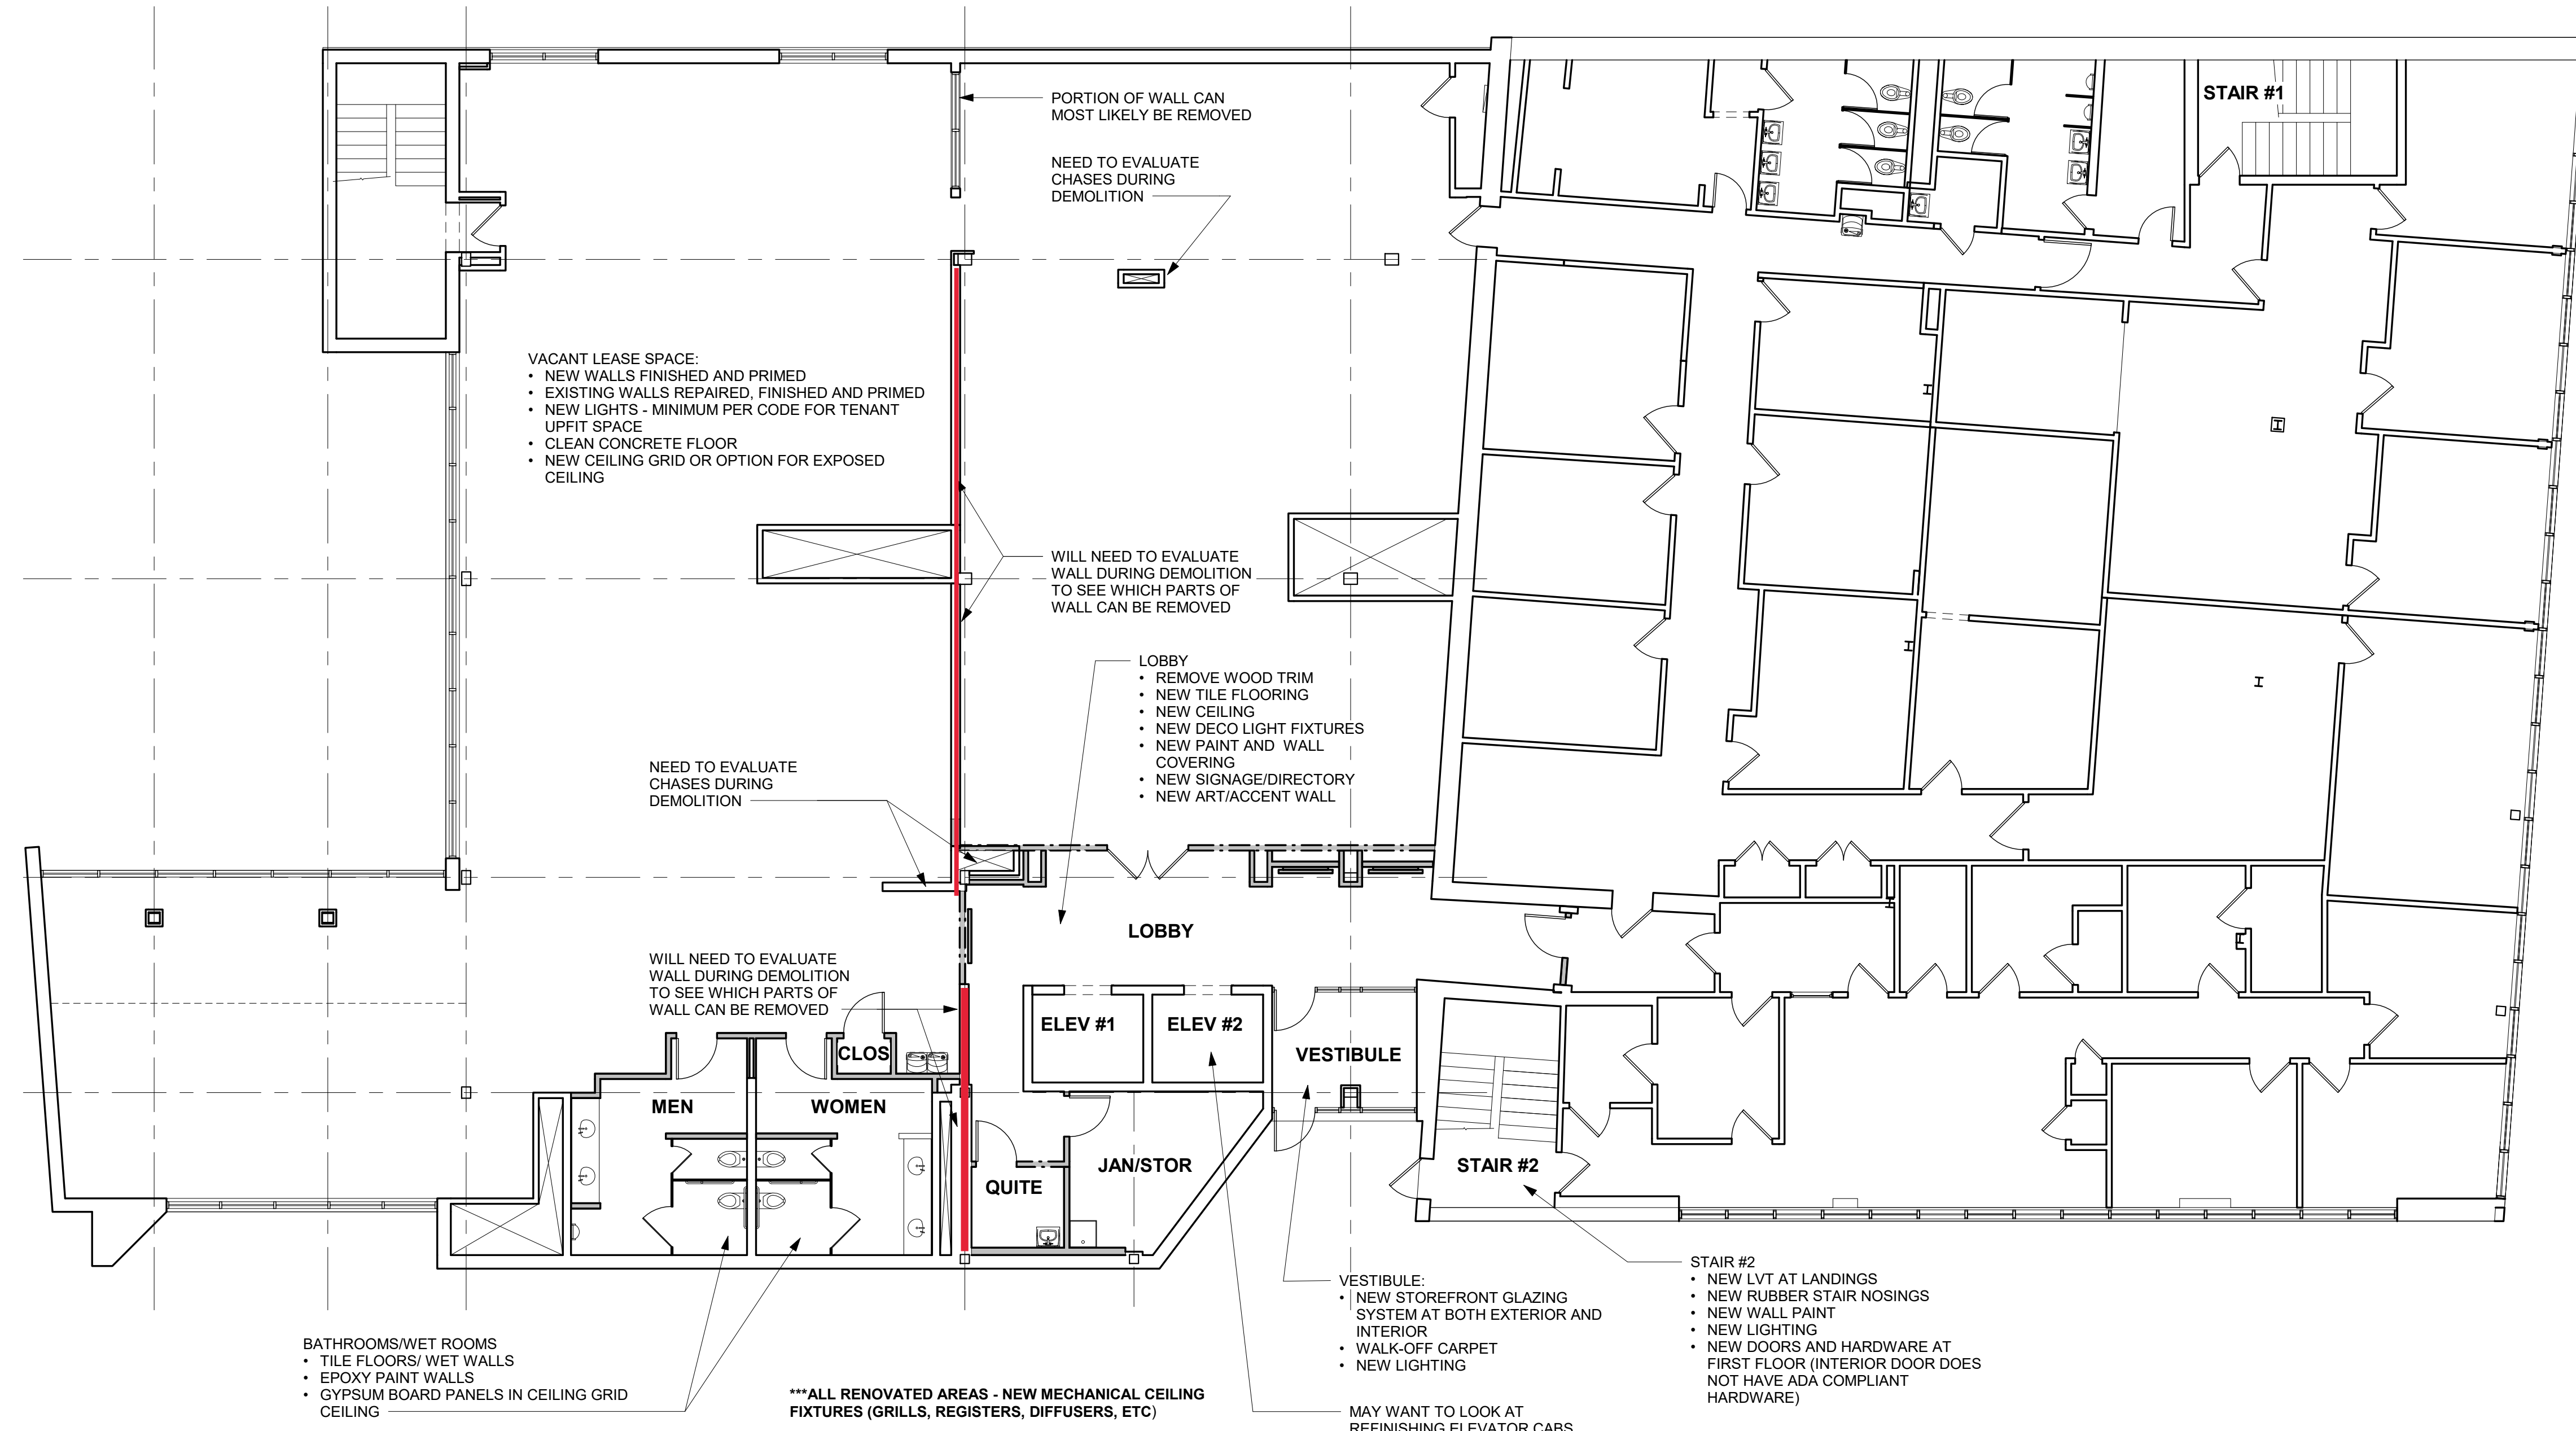

**1 FIRST FLOOR PLAN**  
 A-101 1/8" = 1'-0"

**GENERAL CONSTRUCTION NOTES**

- ALL CONSTRUCTION MATERIAL, WORKMANSHIP, AND DESIGN SHALL CONFORM TO THE VIRGINIA UNIFORM STATEWIDE BUILDING CODE, 2012 EDITION, AND OTHER LOCAL CODES PREVAILING AT TIME OF CONSTRUCTION.
- THESE DRAWINGS HAVE BEEN DEVELOPED FROM EXISTING DRAWINGS, MEASUREMENTS AND PHOTOS AND MAY NOT REFLECT ACTUAL FIELD CONDITIONS.
- CONTRACTORS SHALL MAKE A THOROUGH SURVEY OF THE BUILDING AND NOTIFY THE OWNER, IN WRITING, OF ALL DISCREPANCIES BETWEEN EXISTING CONDITIONS AND THOSE SHOWN ON THE DRAWINGS
- ALL DIMENSIONS SHOWN ARE TO OUTSIDE FACE OF WALL FINISH UNLESS NOTED OTHERWISE.

**GENERAL FLOOR PLAN NOTES**



1. ---

1. ---

1. ---

**NOTES LEGEND**

A - GENERAL	G - DOORS / GLAZINGS	P - PLUMBING
C - CIVIL	K - FURNITURE / FINISHES	R - ROOF
E - ELECTRICAL	L - LIFE SAFETY	S - STRUCTURAL
F - FLOORS / CEILINGS	M - MECHANICAL	W - WALLS

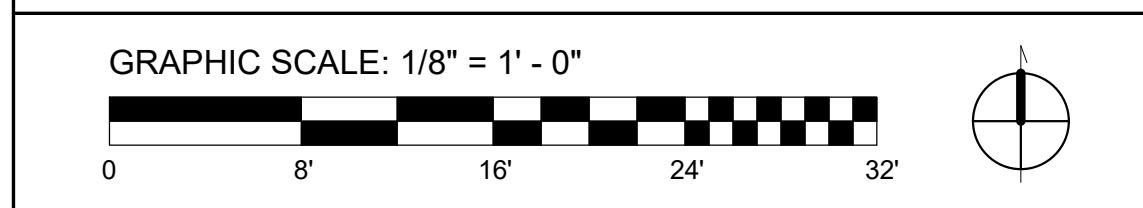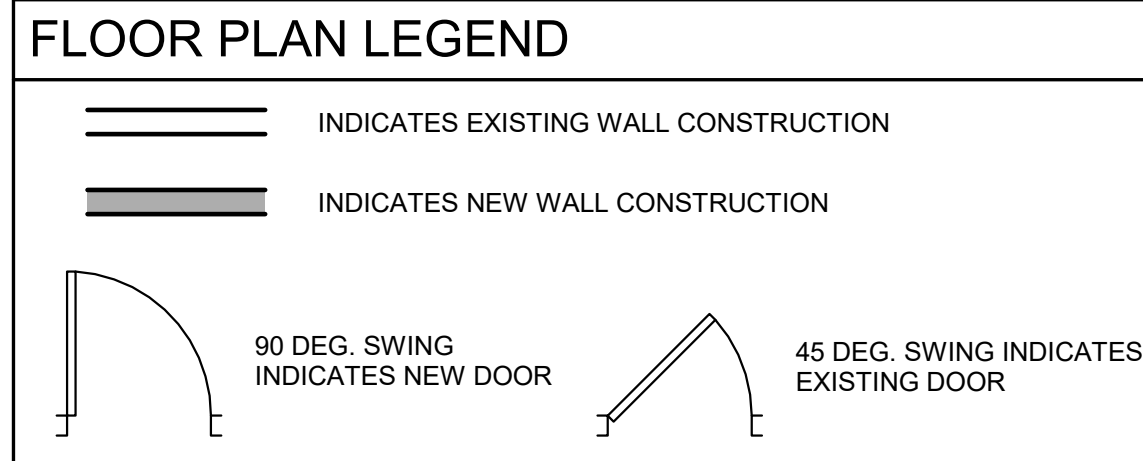

DATE	OCTOBER 8, 2018
DRAWN	QP / DEM
CHECKED	
JOB	1865

**FLOOR PLAN**

SHEET  
**A-101**

10/8/2018 2:52:43 PM