


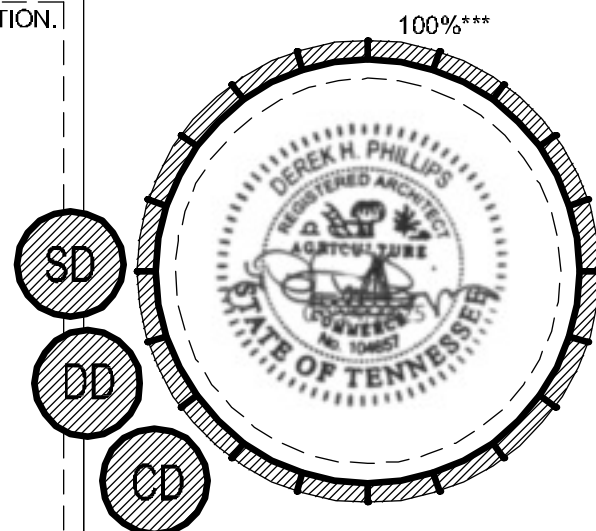

CONTRACT NUMBER
2024.12.02

DRAWN	M.N.R., DHP	CHECKED	DHP	REVISIONS	SYM	DATE	DESCRIPTION

CENTRAL KENICKY DESIGN INC.
101 BILBA, KENTUCKY 40323
PH: 502.283.8888 • 800.283.8888 • 800.283.8888


DECO
ARCHITECTS
3007-2801
www.decoarchitects.com

Hartmann Retail Shops
345 South Hartmann Drive
Lebanon, (Wilson Co) Tennessee
PROJECT NAME


Exterior Elevations
SHEET TITLE

DO NOT REMOVE ANY ELEMENT OF THESE DOCUMENTS FROM THE DRAWING BORDER.
COPYING THESE DOCUMENTS FOR DISTRIBUTION TO BUILDING OFFICIALS AND CONTRACTORS WITH THE INTENT OF CONSTRUCTING THE PROJECT IS PROHIBITED. PROVIDED THAT EACH PARTY IS ISSUED A FULL SET OF DOCUMENTS. THIS ARCHITECT IS NOT RESPONSIBLE FOR WORK THAT DOES NOT ADHERE TO THE DESIGN INTENT ESTABLISHED BY THE COMPLETE SET OF CONSTRUCTION DOCUMENTS.
THIS WORK IS PROTECTED UNDER THE UNITED STATES ARCHITECTURAL WORKS COPYRIGHT PROTECTION ACT OF 1990. ALL ORIGINAL WORK HEREIN REMAINS THE SOLE PROPERTY OF THE AUTHOR UNLESS EXPRESSLY TRANSFERRED THROUGH WRITTEN CONTRACT.


A 2.0
ARCHITECTURAL
SERIES

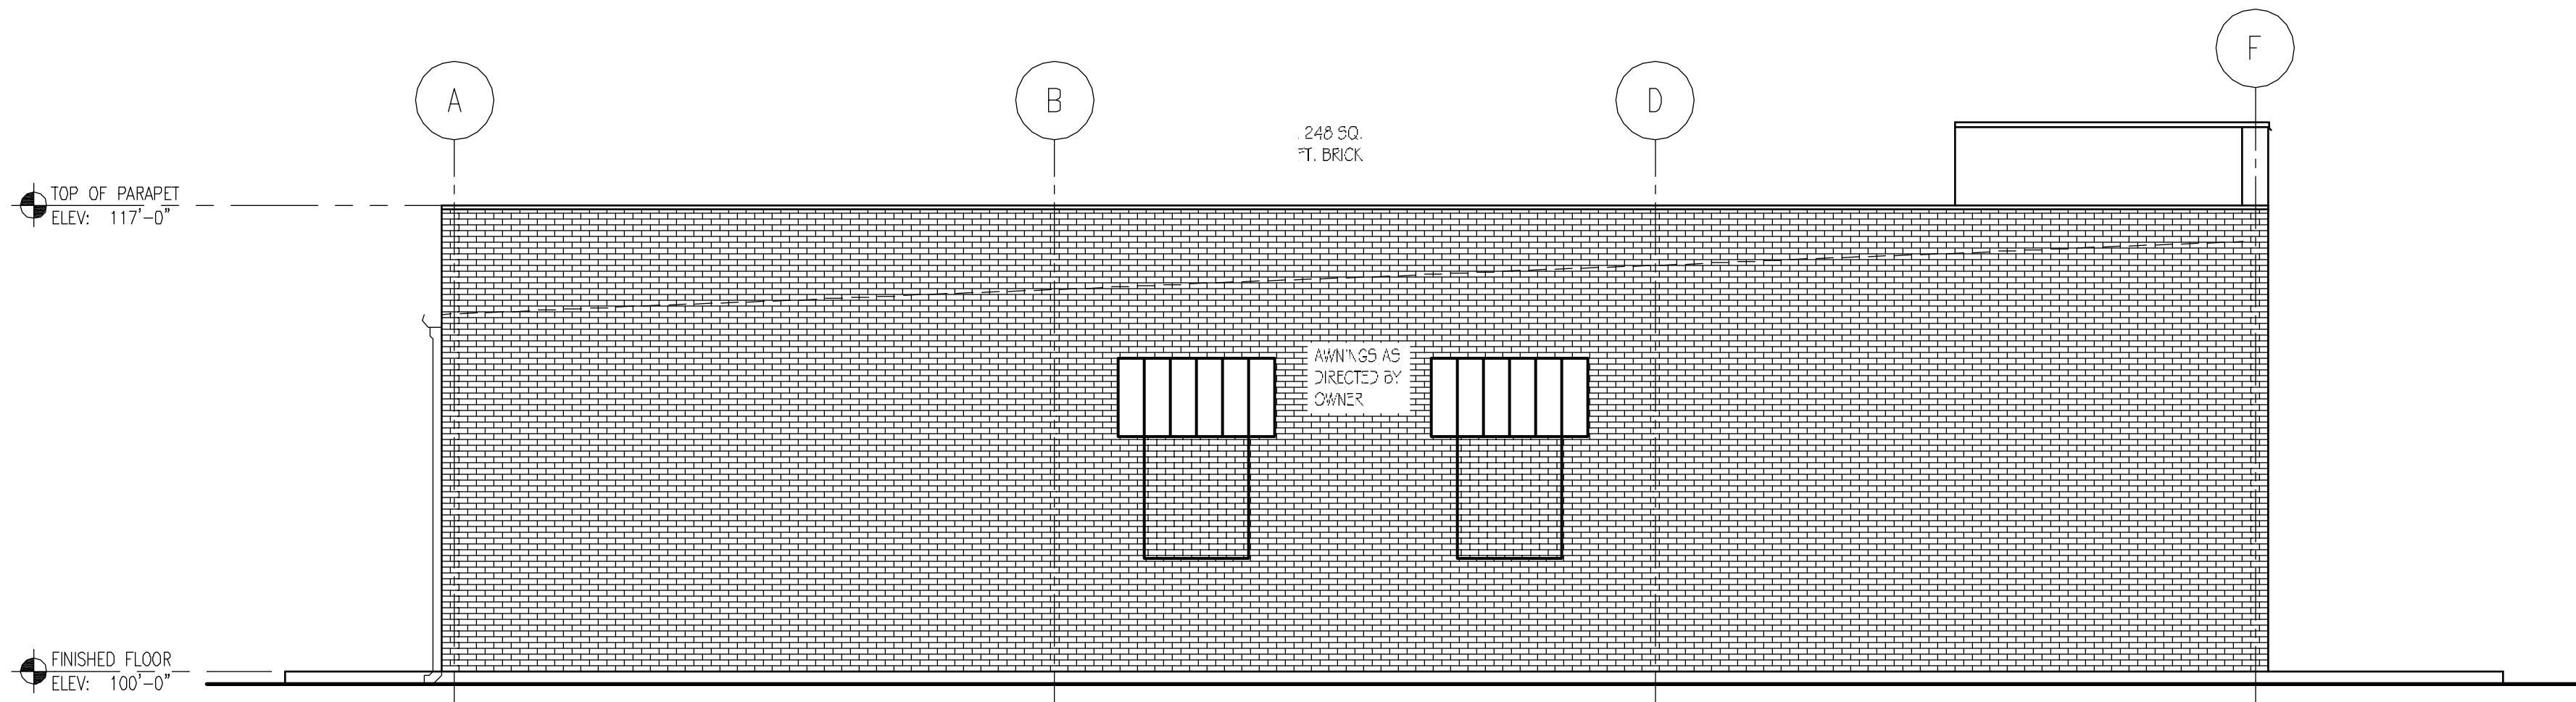


2 Side Elevation
3/16"=1'-0"

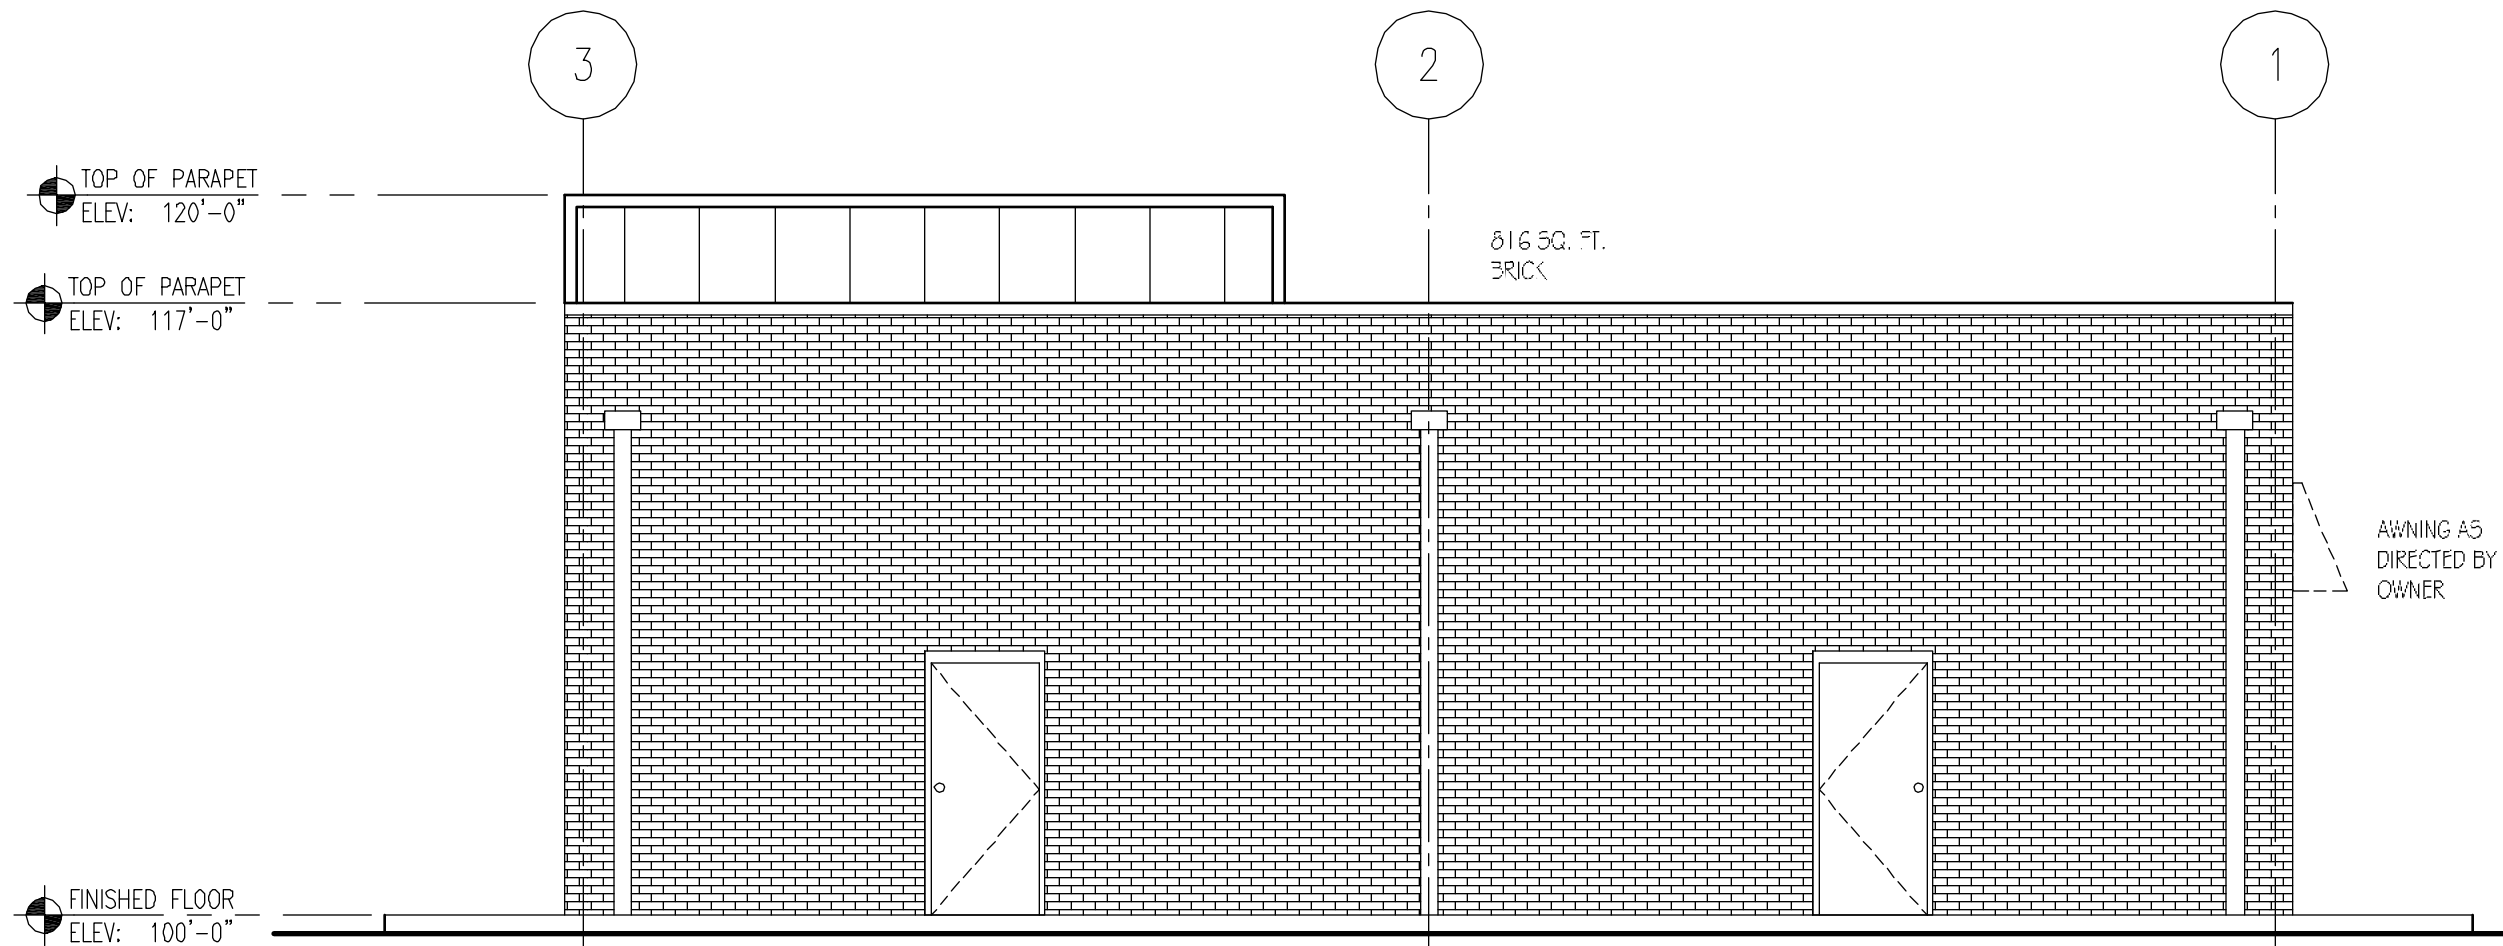

4 Rear Elevation
3/16"=1'-0"

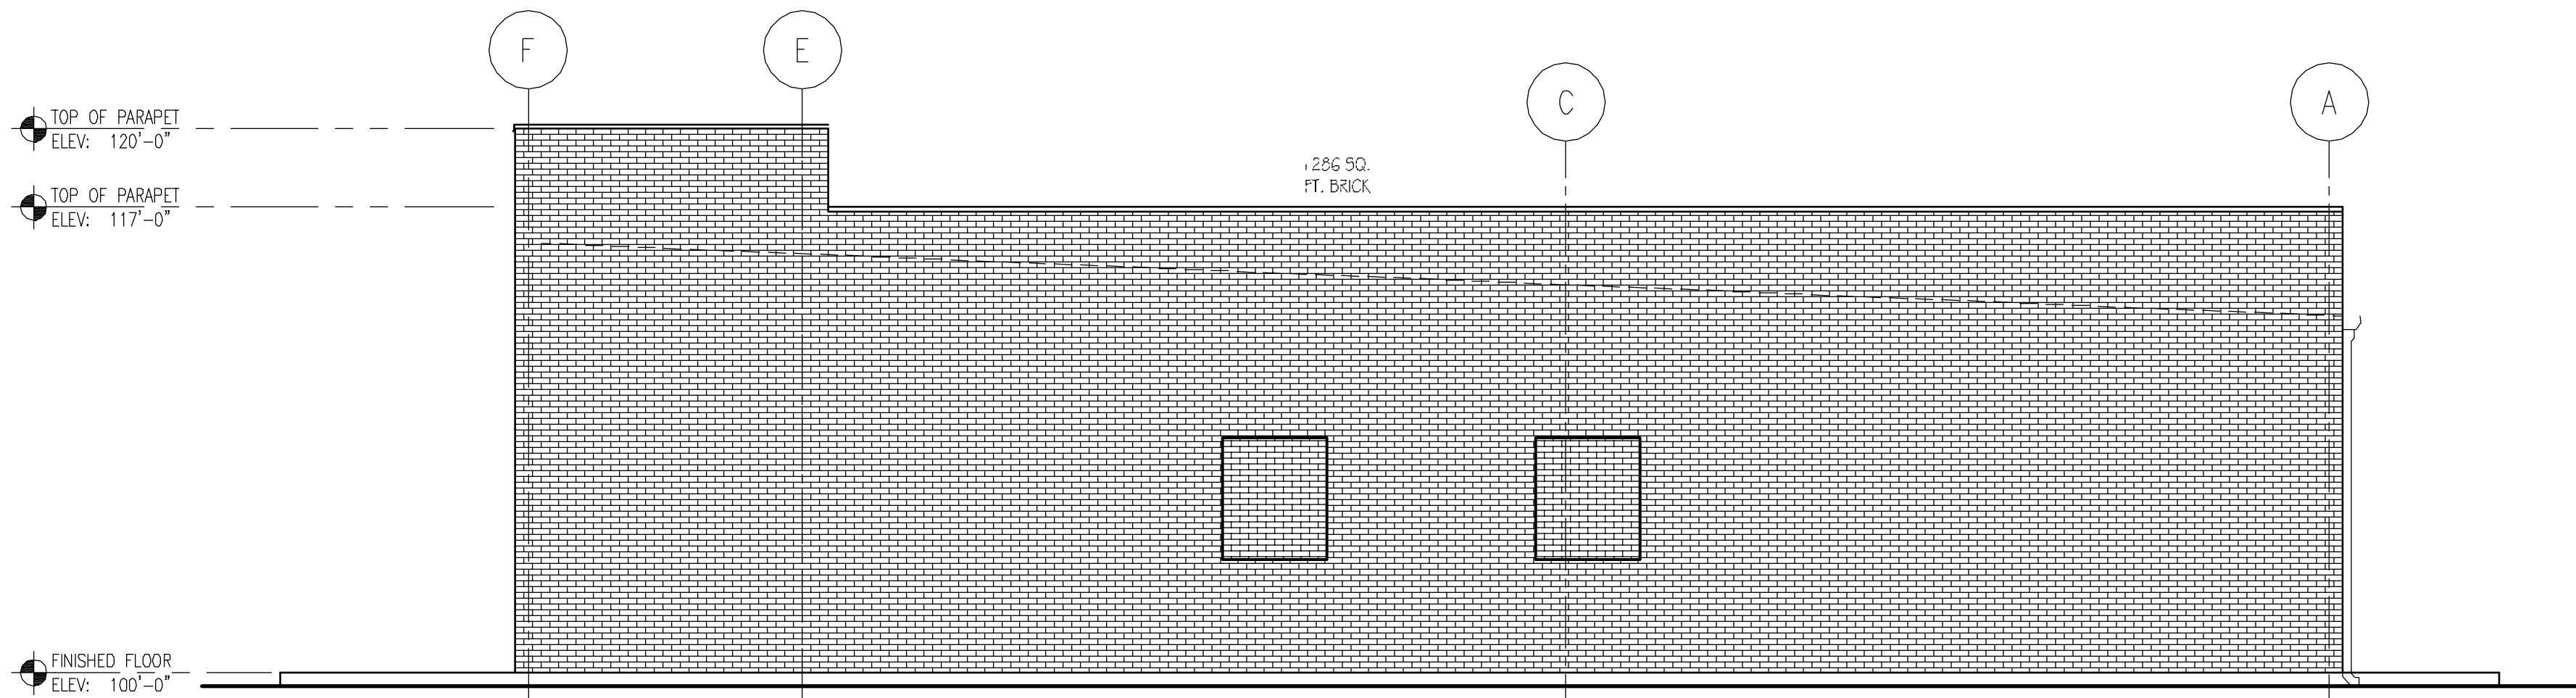

2 Side Elevation
3/16"=1'-0"

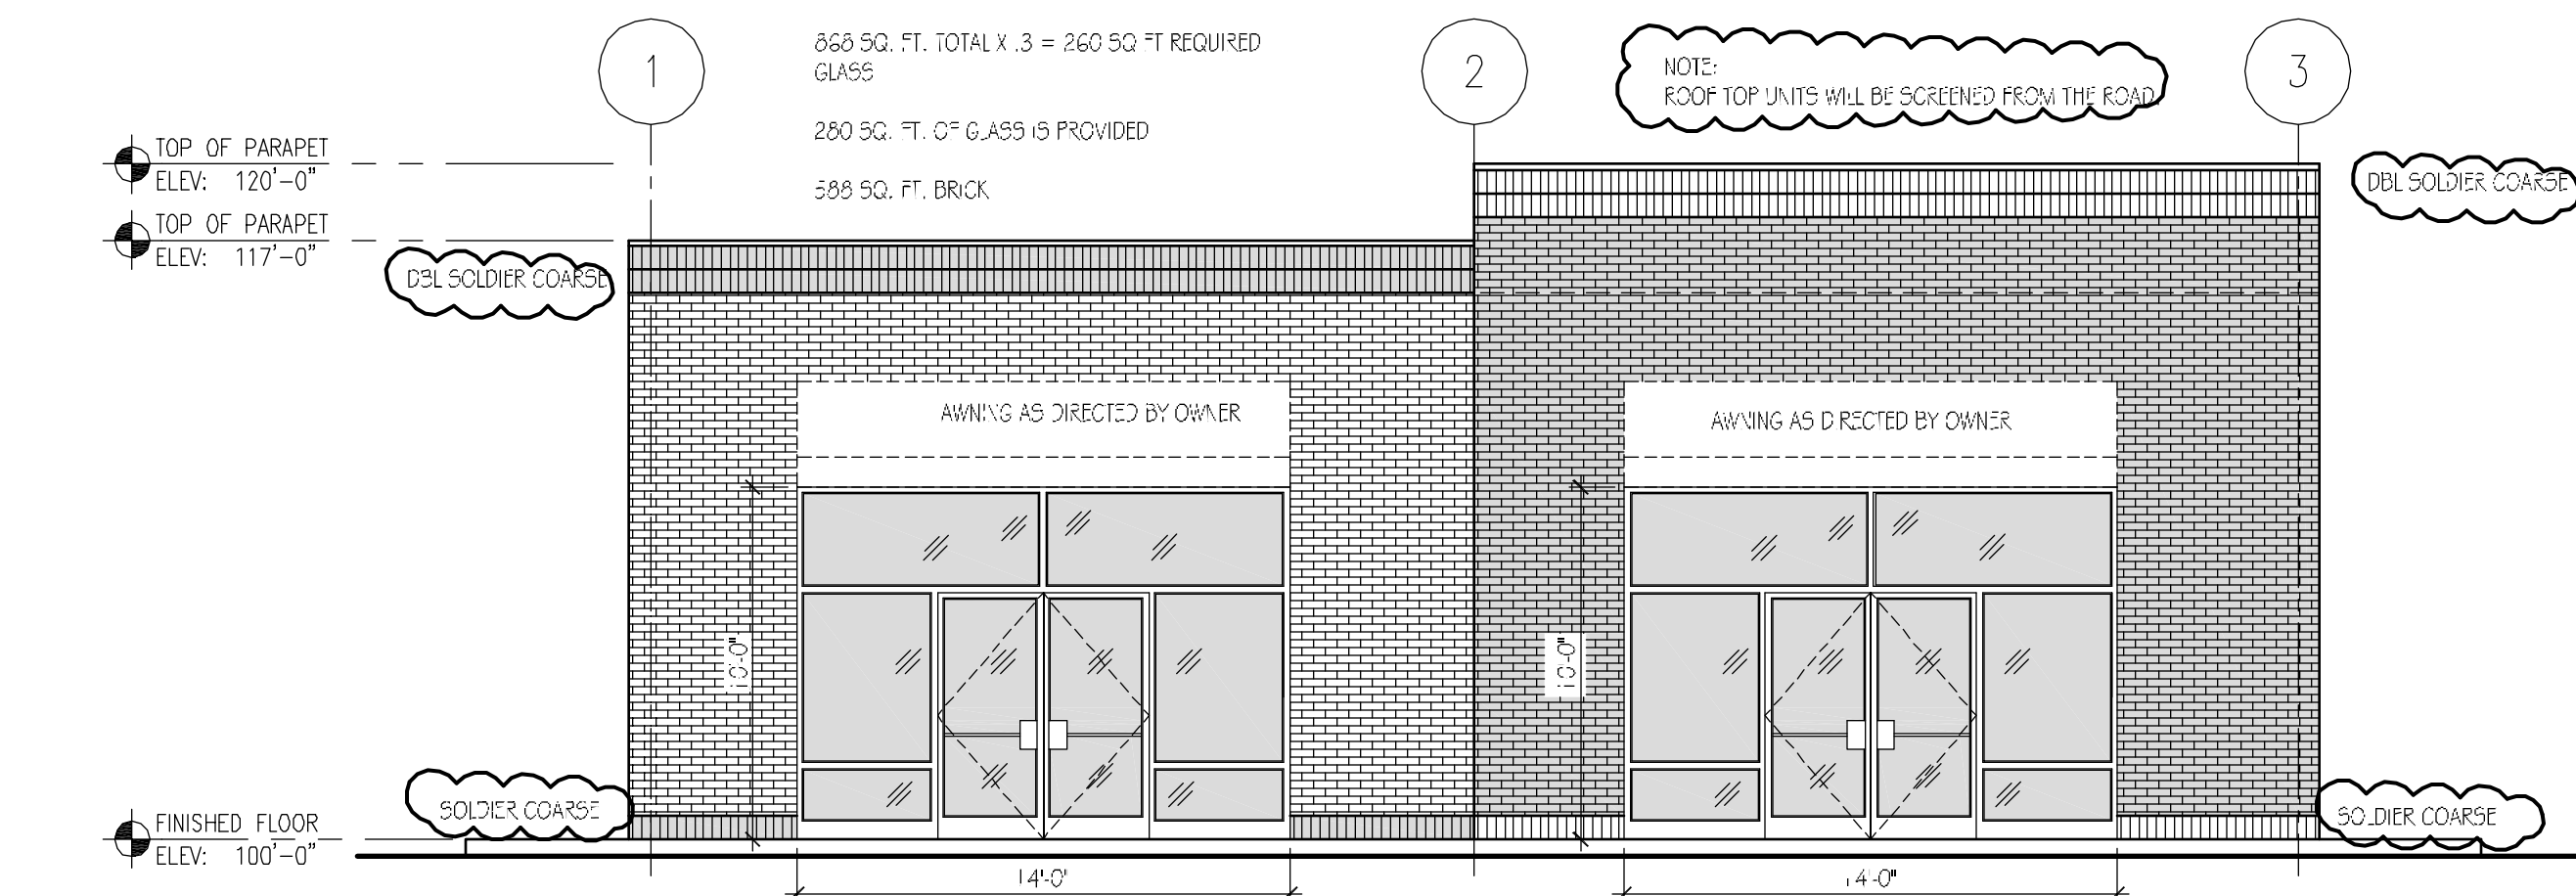

1 Front Elevation
3/16"=1'-0"

- 1.) ALL WORK SHALL BE PERFORMED PER FEDERAL, STATE, & LOCAL CODES; KBC, ADA, NEC, ETC.
- 2.) ALL DIMENSIONS SHALL BE CHECKED AND VERIFIED BY OWNER/CONTRACTOR PRIOR TO CONSTRUCTION.
- 3.) DO NOT SCALE DRAWINGS, REFER TO DIMENSIONS ONLY. REPORT ALL DISCREPANCIES TO ARCHITECT/ENGINEER BEFORE CONTINUING CONSTRUCTION/FABRICATION.
- 4.) G.C. TO IDENTIFY ALL EXISTING SITE AND BUILDING CONDITIONS THAT MAY AFFECT NEW CONSTRUCTION.
- 5.) G.C. TO VERIFY THE LOCATIONS OF UTILITIES AND UTILITY EASEMENTS WITH UTILITY COMPANIES PRIOR TO CONSTRUCTION.
- 6.) G.C. TO FIELD VERIFY AND SHOOT GRADE ELEVATIONS PRIOR TO CONSTRUCTION.

GENERAL NOTES