


SUITE 600: 4,177 R.S.F.

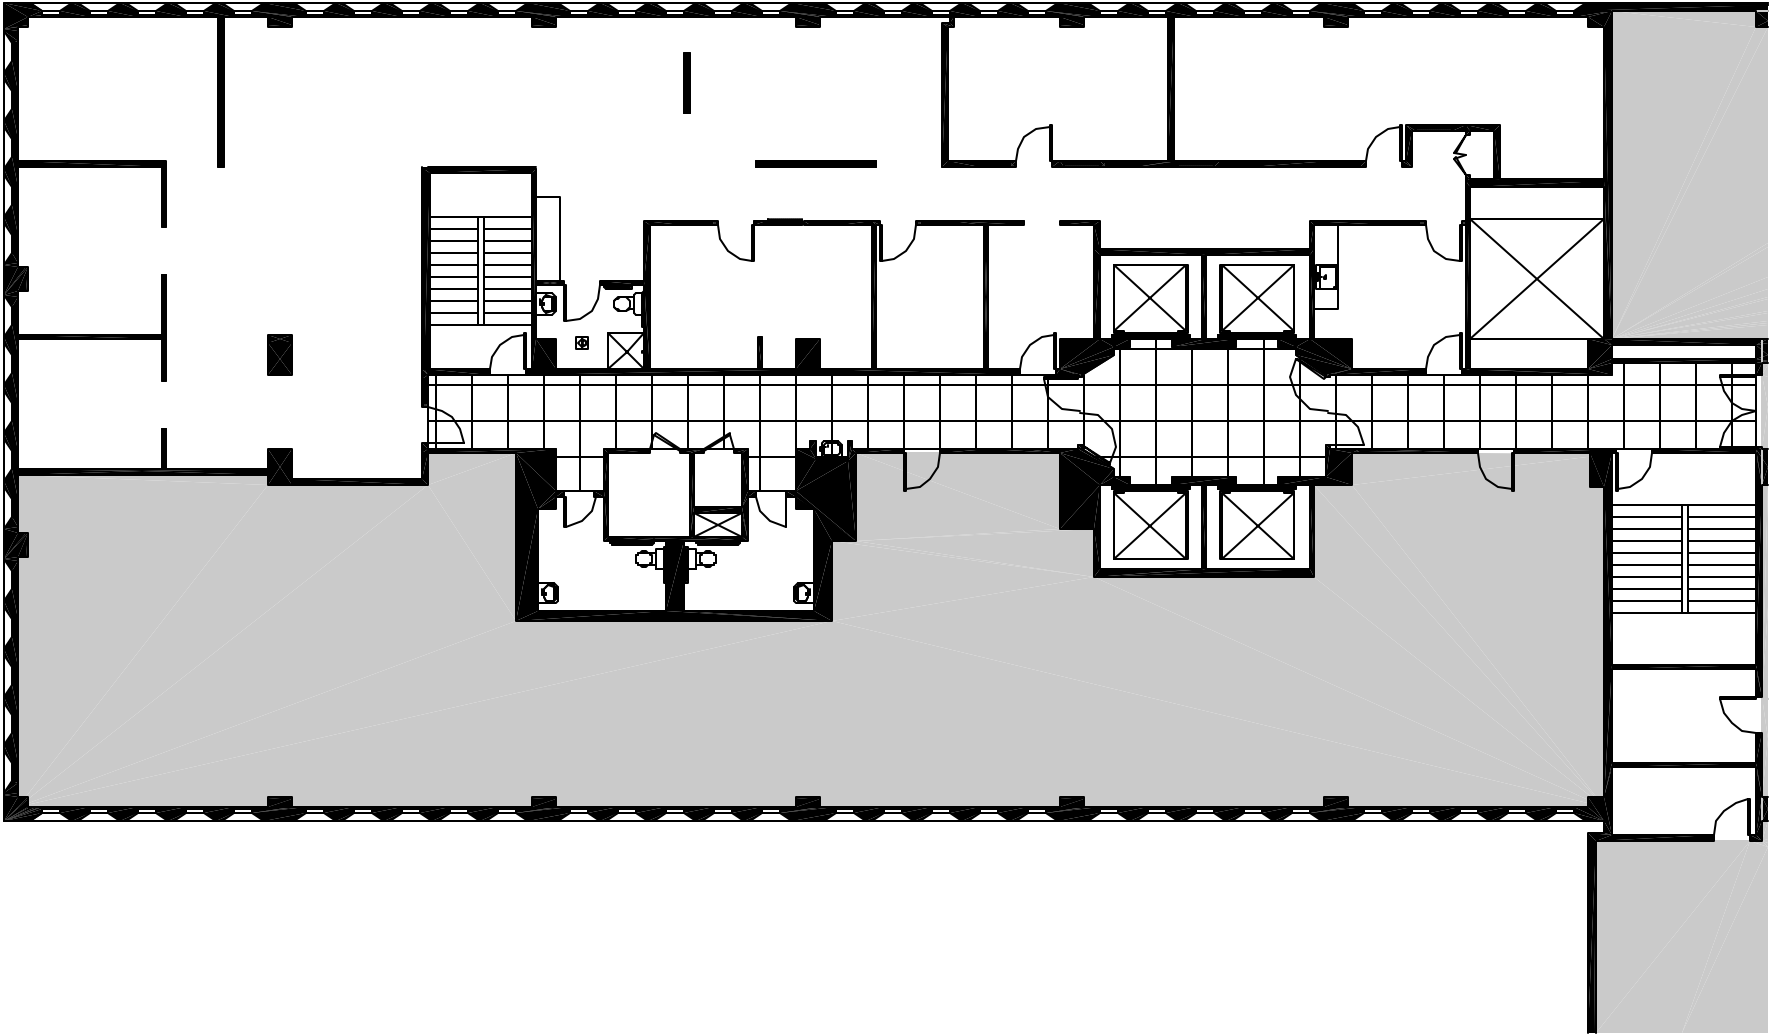


The
Borsuk
Company

architecture
& design

SAMARITAN MEDICAL TOWER
1127 WILSHIRE BLVD., LOS ANGELES CA. 90017
SUITE 600 - FLOOR PLAN

SCALE: 1/16" = 1'-0"

408 1/2 Palisades Avenue, Santa Monica, CA 90402 - ph. (310) 451 2253 / fax (310) 451 2254

 

12/12/2008