


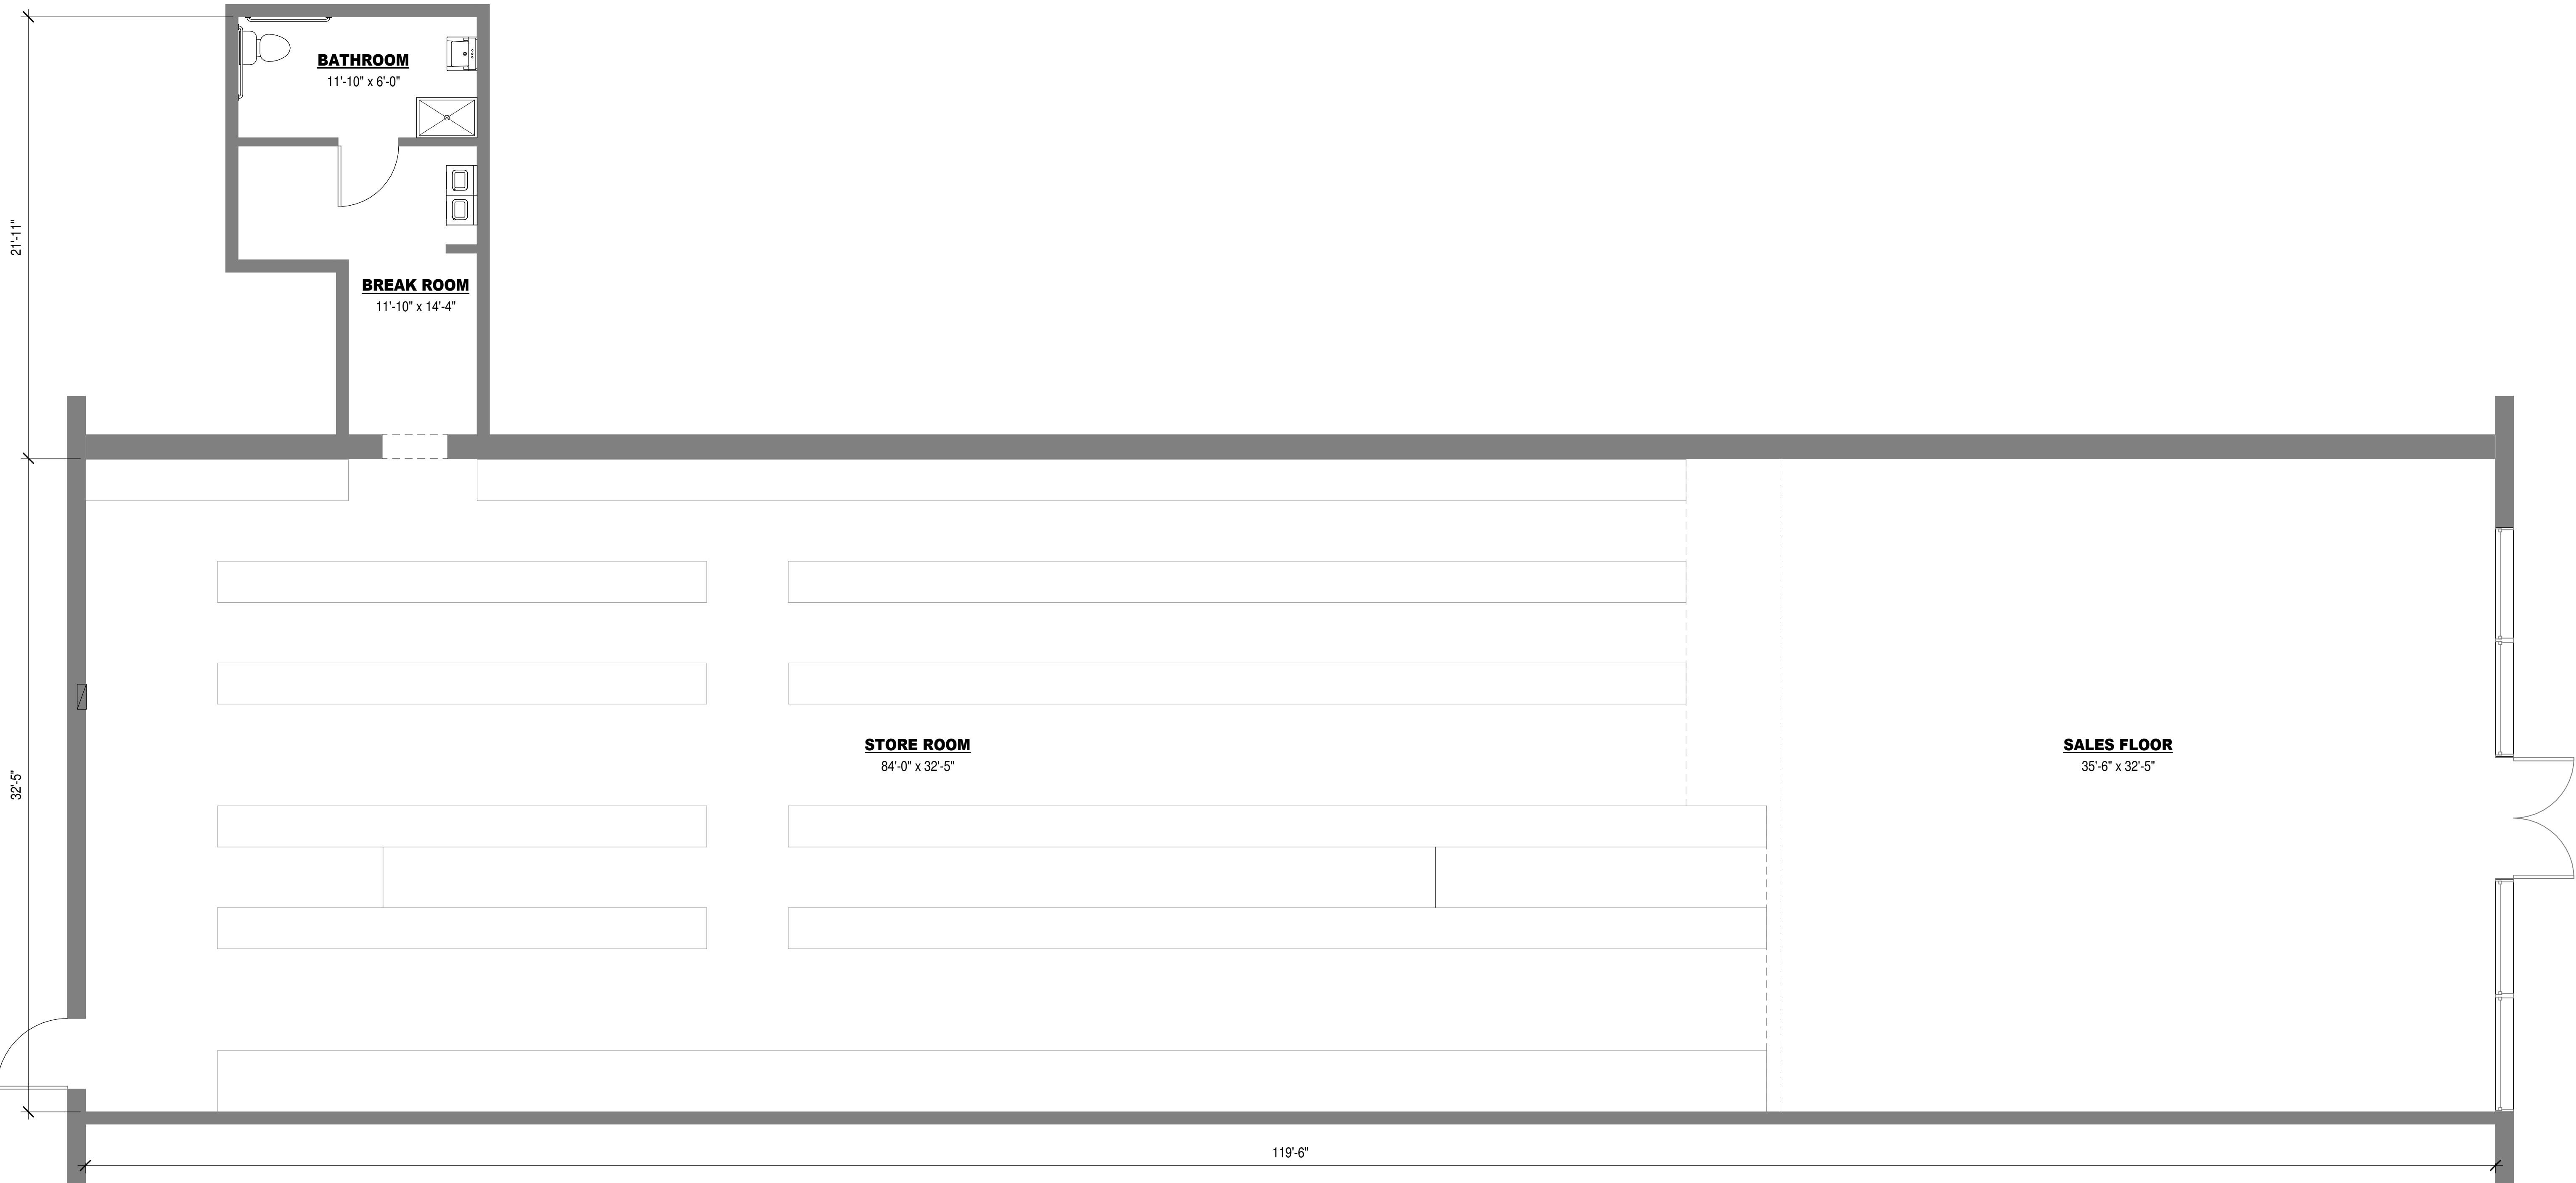

EX EXISTING FLOOR PLAN
SCALE: 1/4" = 1'-0"

CEILING HEIGHTS	
SALES AREA:	11'-10"
STORE ROOM:	B.O. ROOF DECK: 17'-9"
	B.O. ROOF JOIST: 16'-3"
BREAK ROOM:	9'-10"
BATHROOM:	9'-10"

TENANT SUITE AREA: 4,256 SF
**MEASURED PER BOMA STANDARDS

EXISTING TENANT SPACE

615 JOHNNY DODDS BLVD
MOUNT PLEASANT, SC

EXISTING
CONDITIONS

EX