


Revision		Emission
no.	issue	date

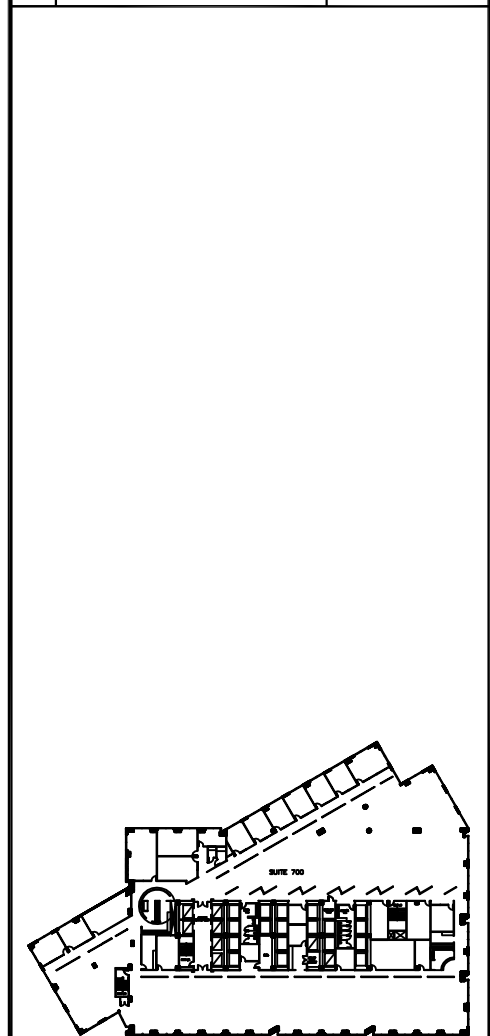

Key Plan


Title:
7th Floor Plan
Suite 700



Scale: N.T.S.
Drawn By:

Date:
Project Name and Location:
1700 Pacific
Dallas, TX

Room #:
#700

 

Suite 700
SCALE: 1/32" = 1'-0"
(11x17)

34,865 RSF

*Note That All Dimensions Are Approximate and subject to change without notice