


01 General Dining Layout - First Floor 06/06/11
 SCALE: 1/4" = 1' - 0"




8

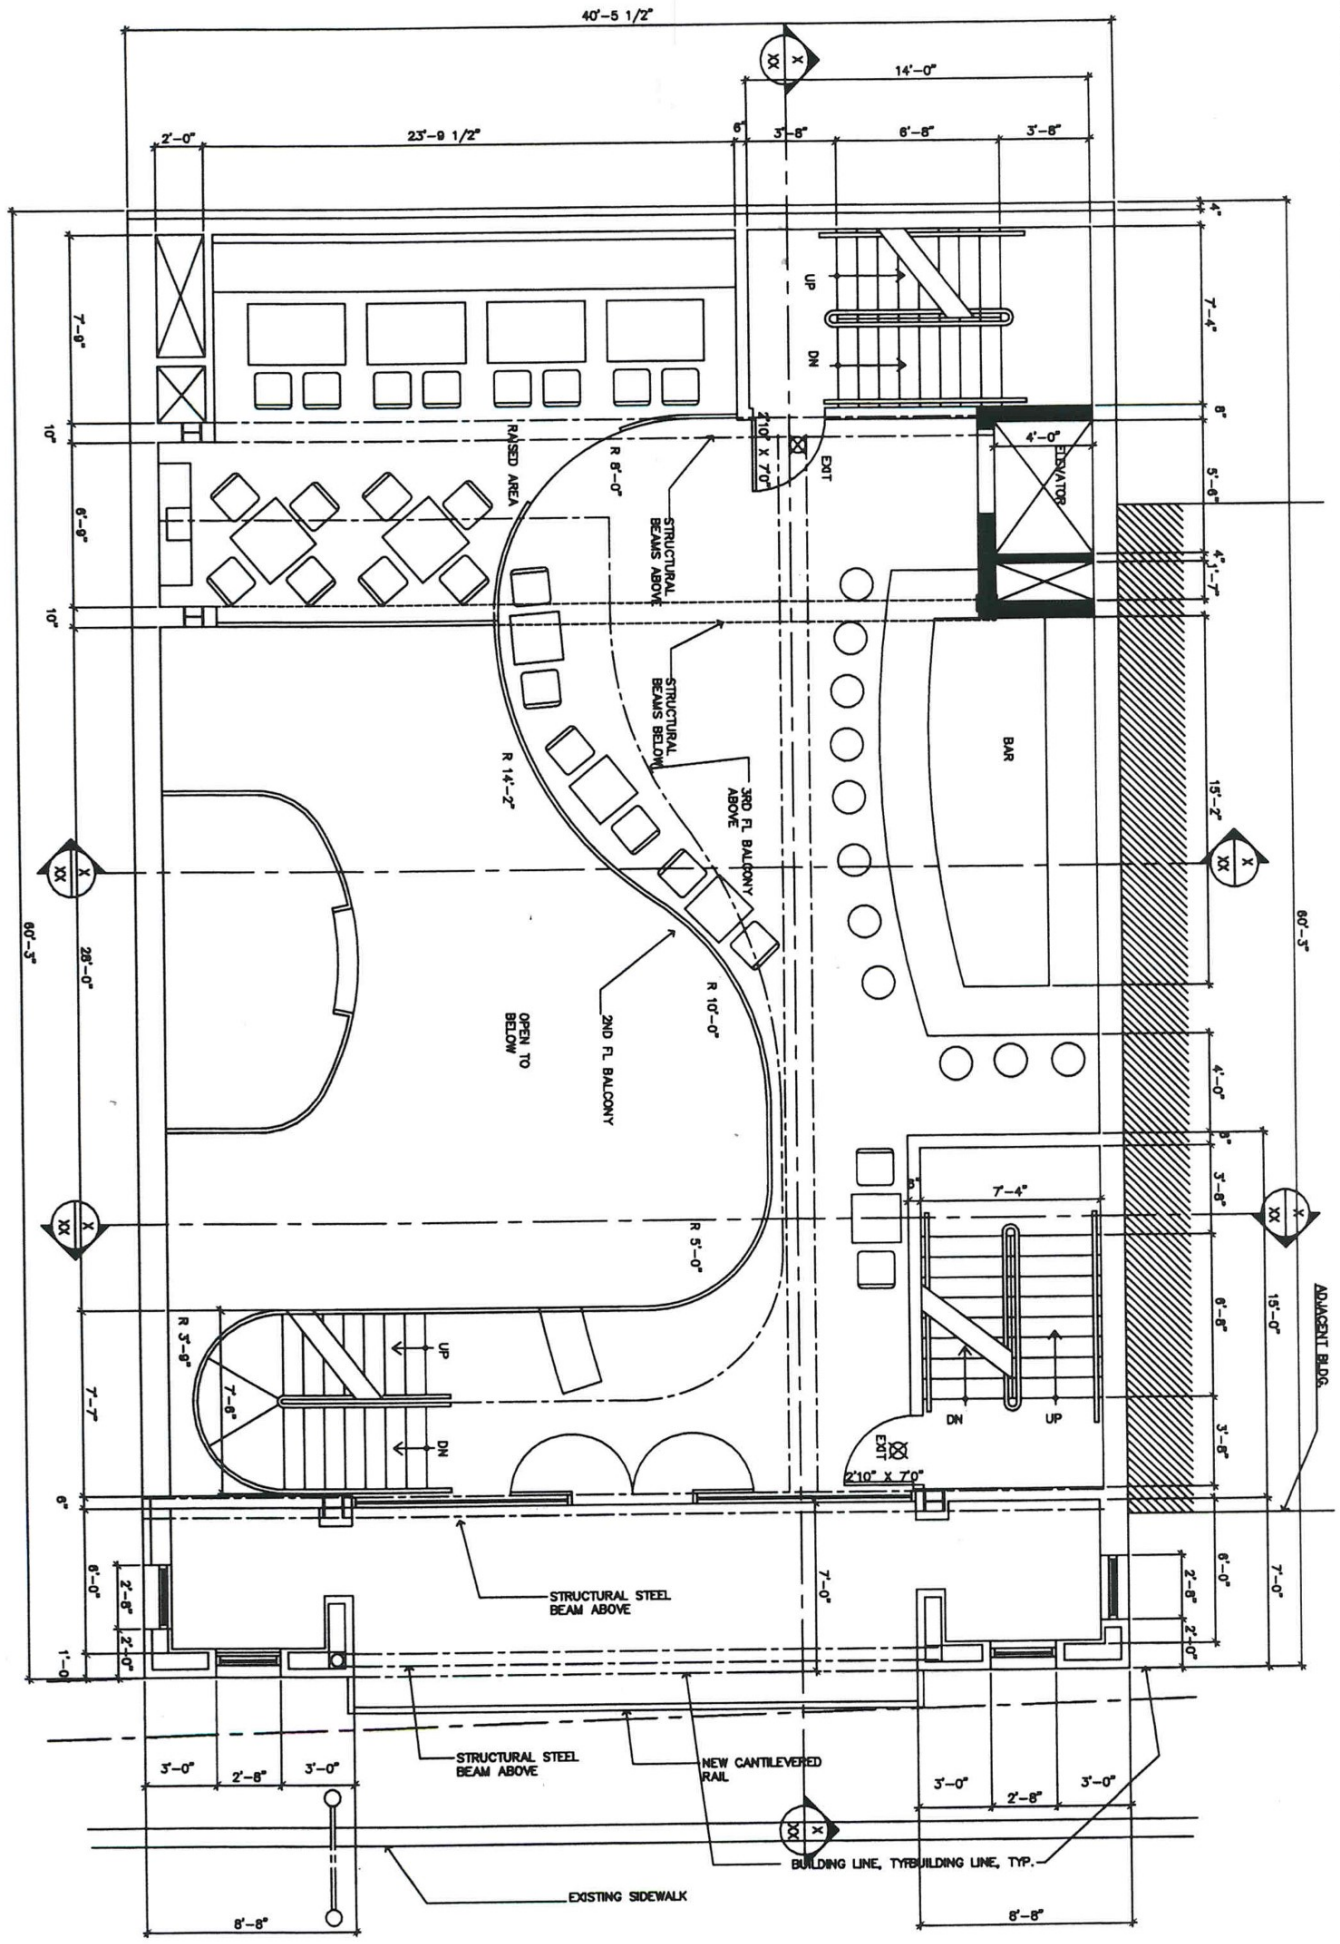

Third Floor Plan

3

MAY 24, 2004

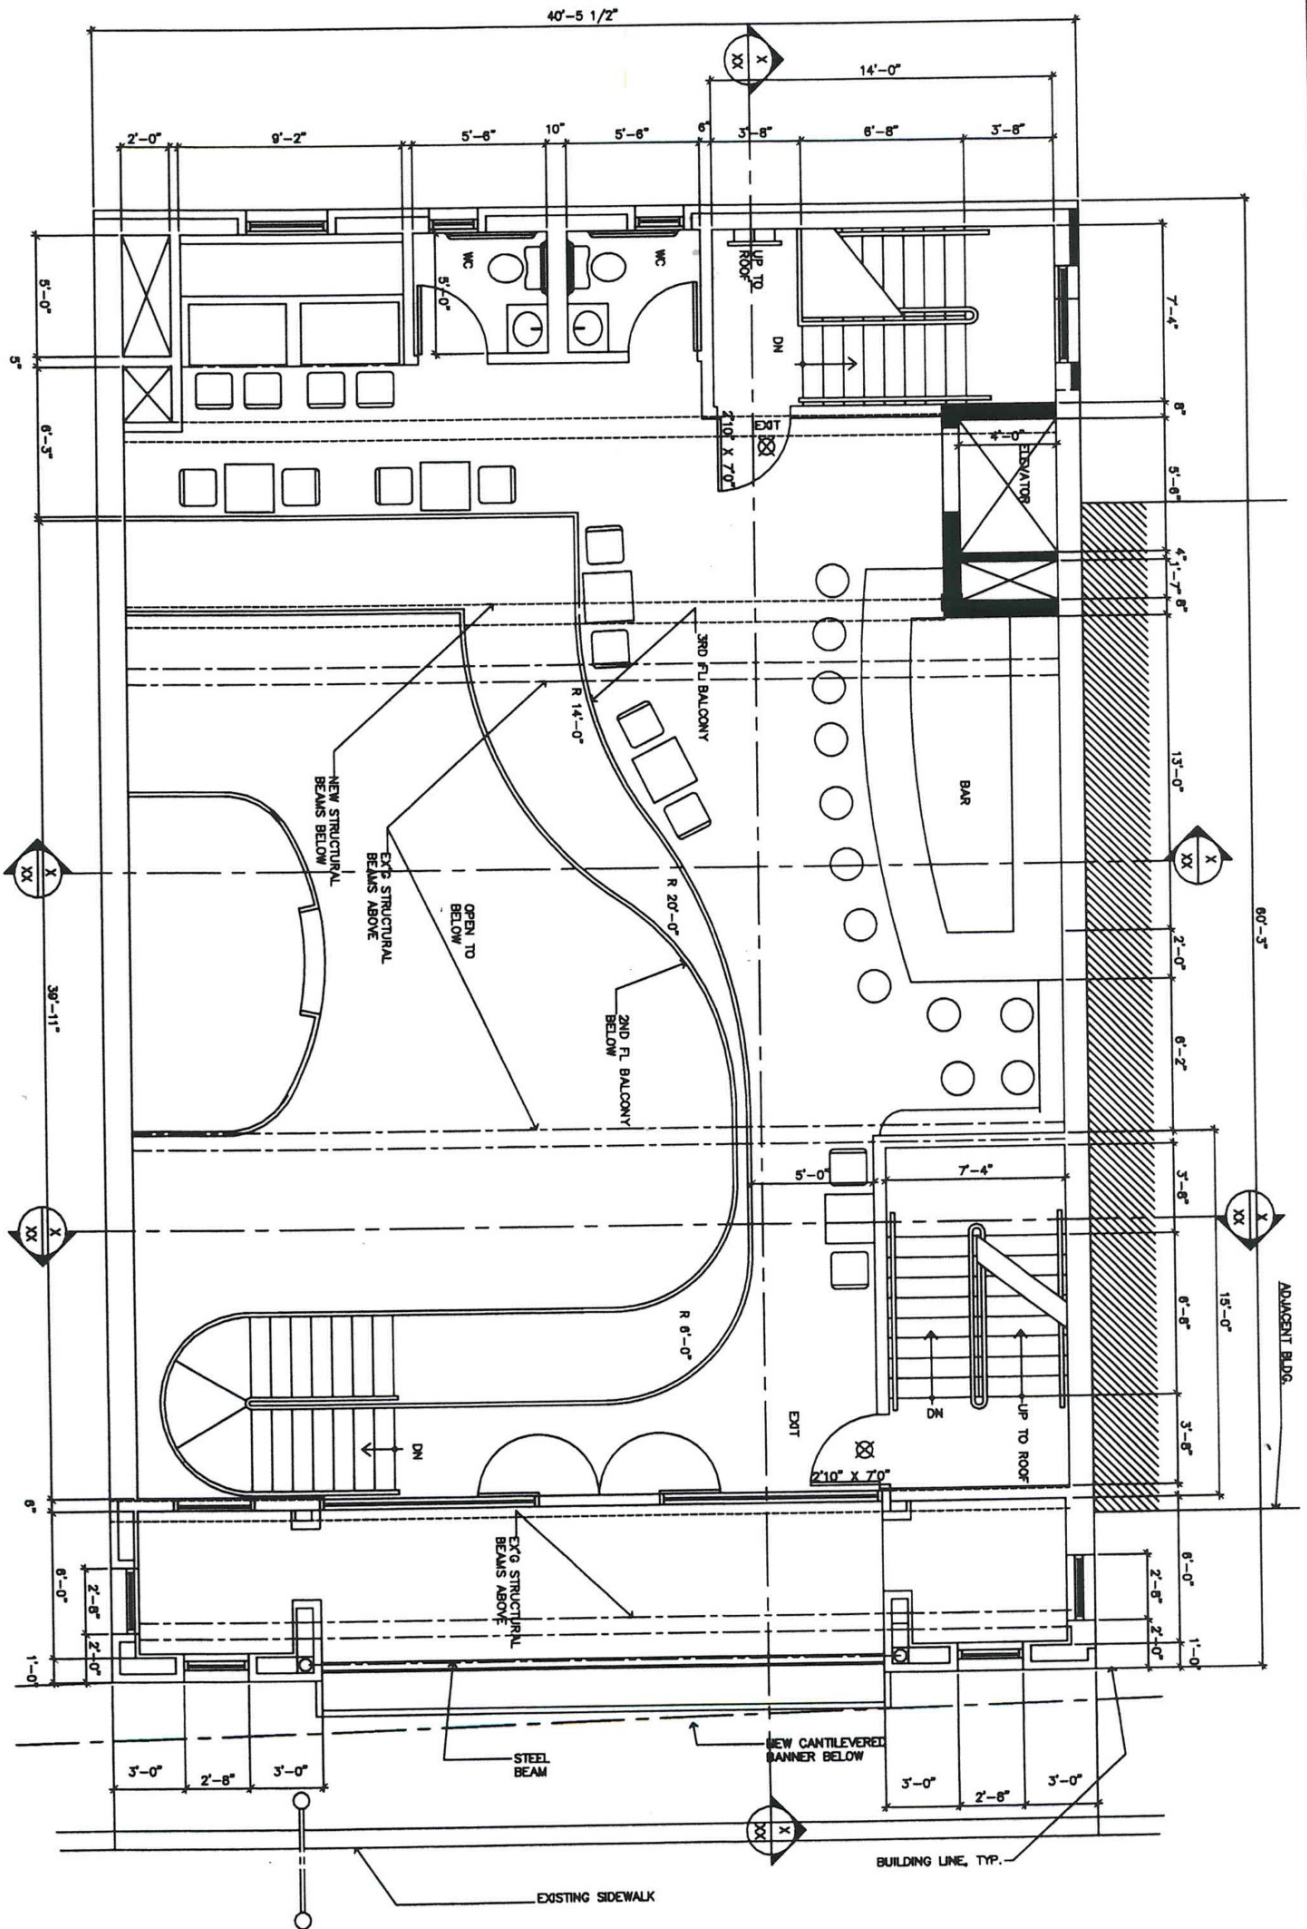

3


5



Cellar Floor Plan


MAY 24, 2004

4

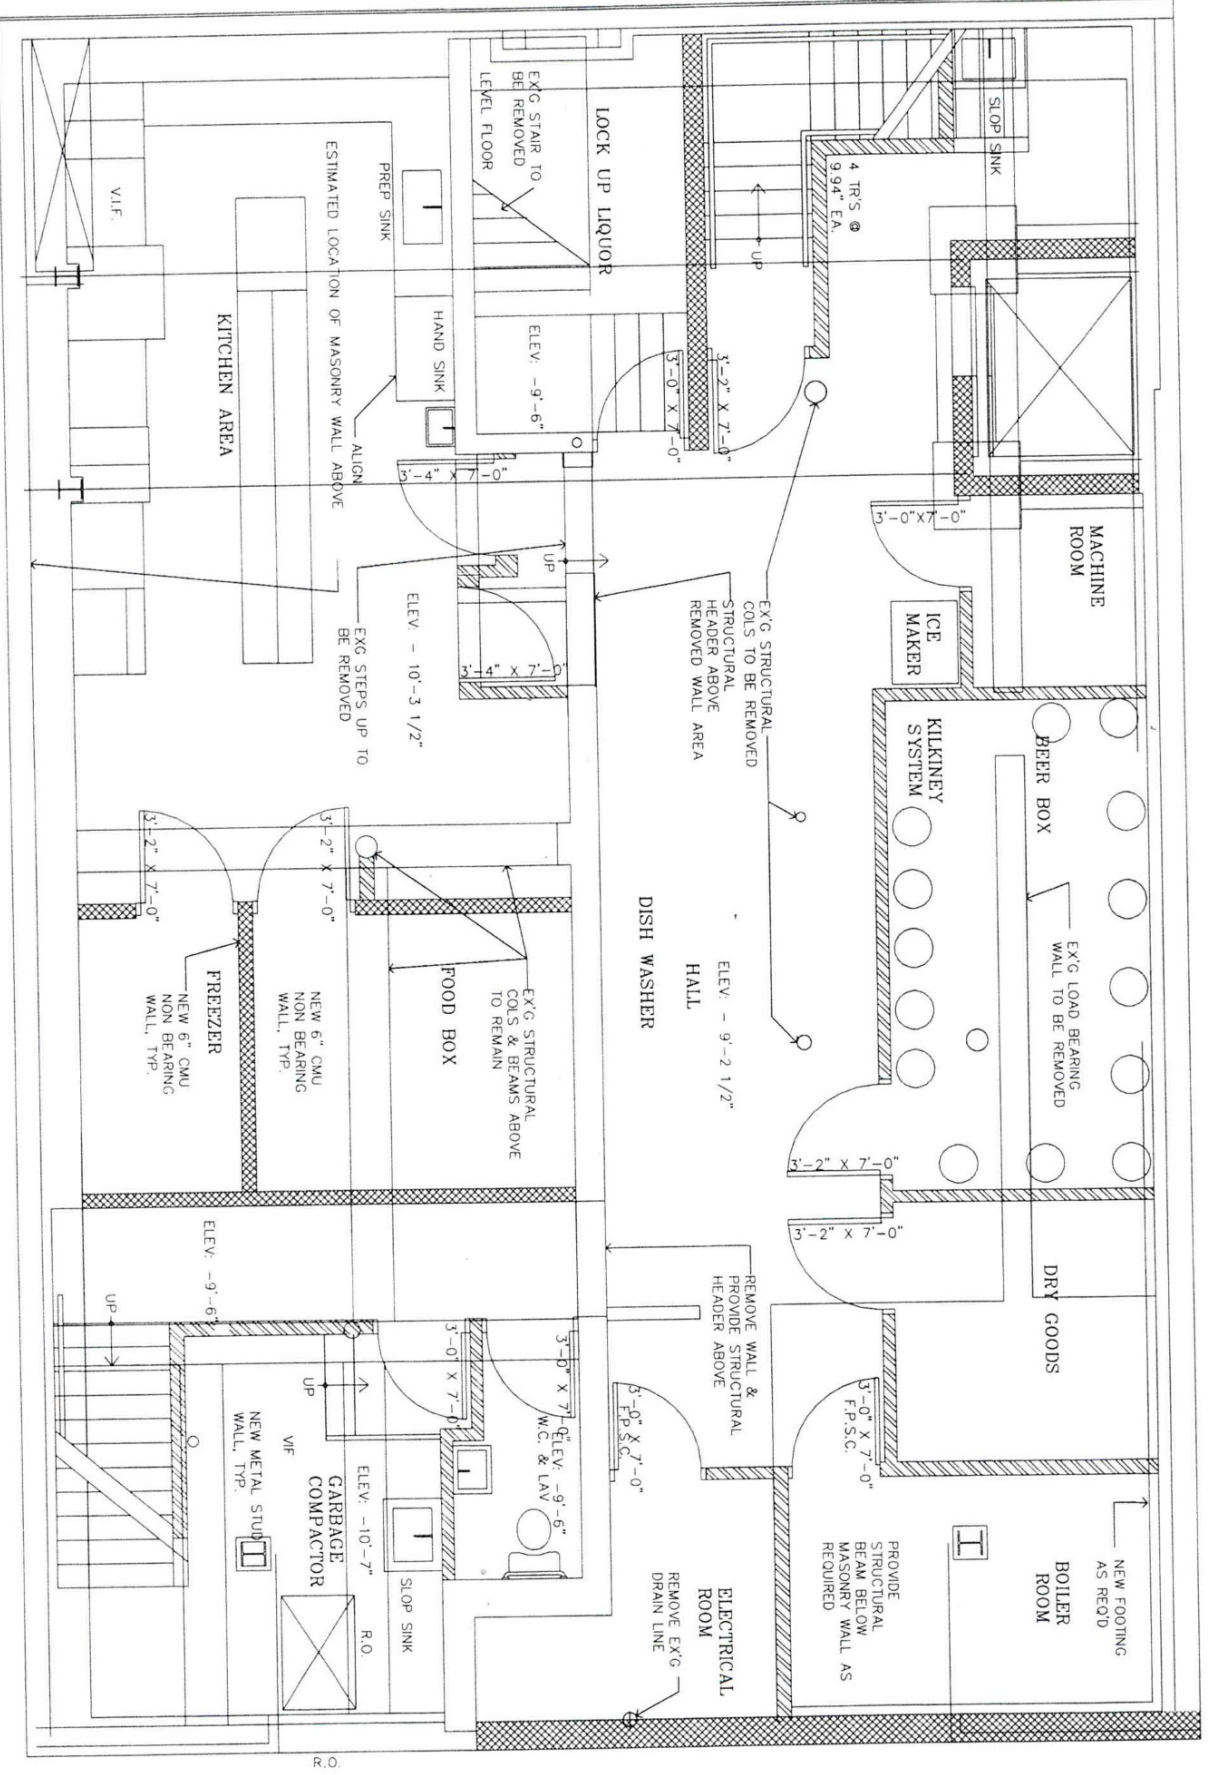

4

OPEN AIR ROOF DECK PLAN
 3/8" = 1'-0"
 1

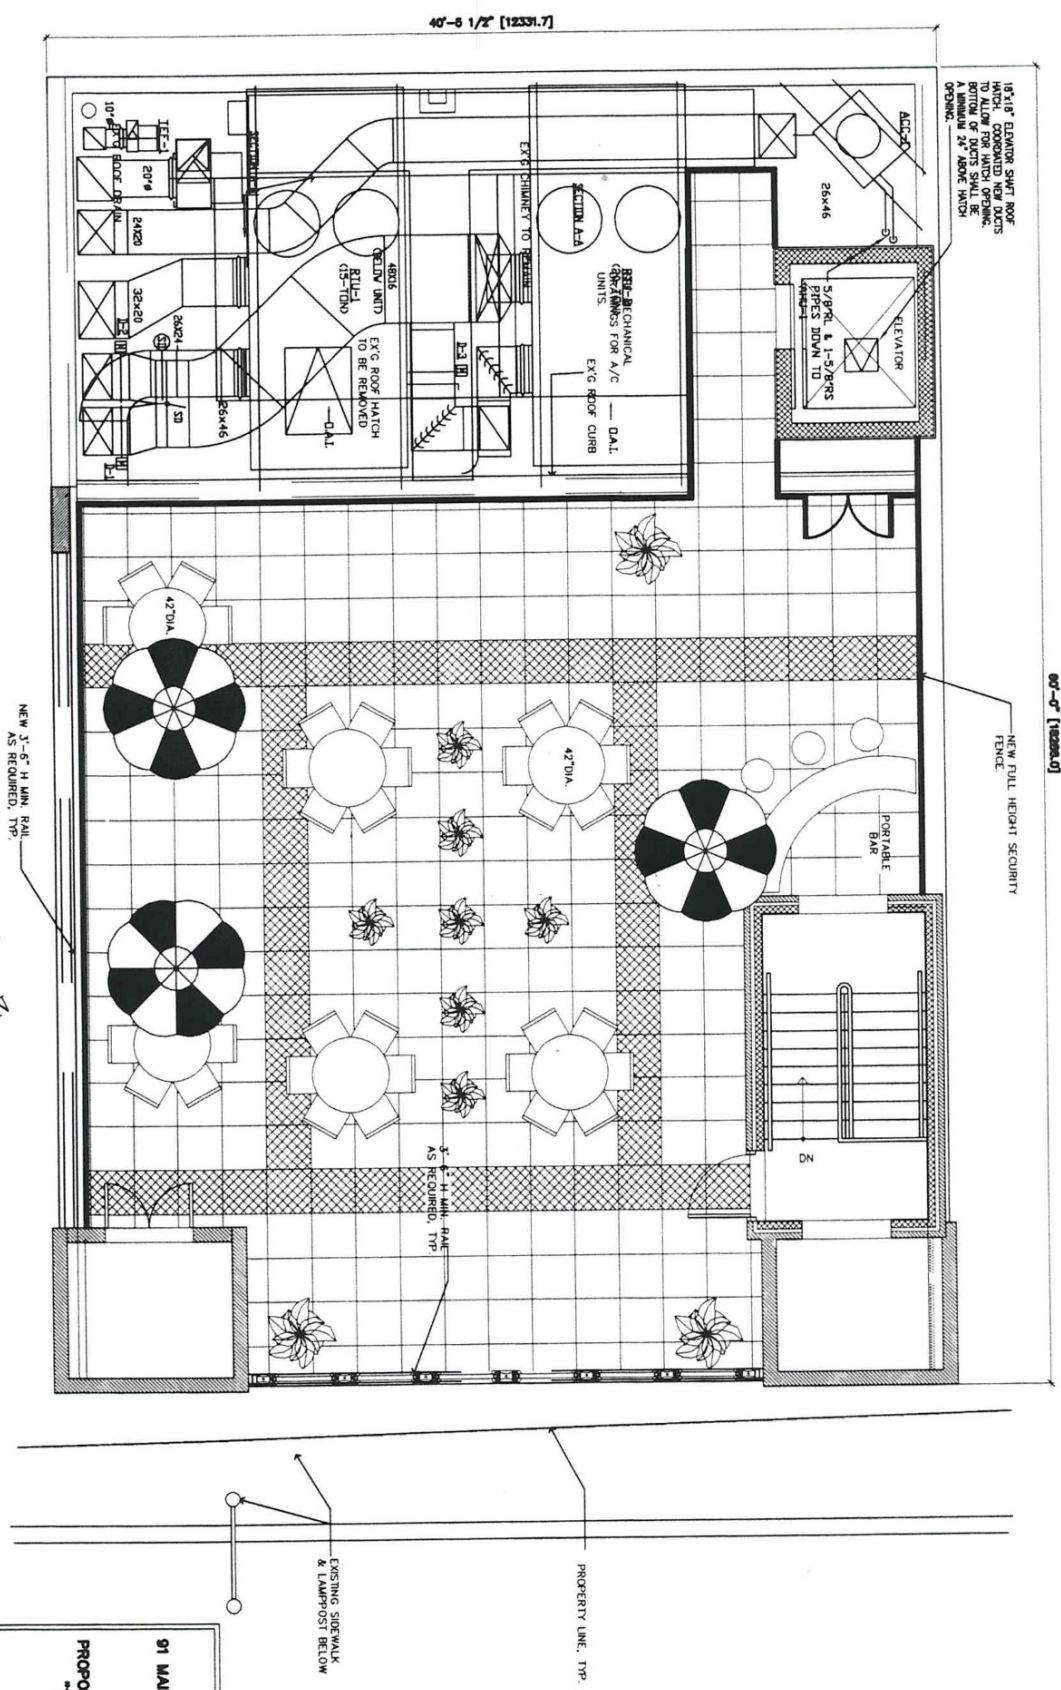

1.23.12
 91 MAIN STREET, NYACK
 HARBOR HILL
 PROPOSED ROOF DESIGN
 "TOP OF THE HILL"

5