




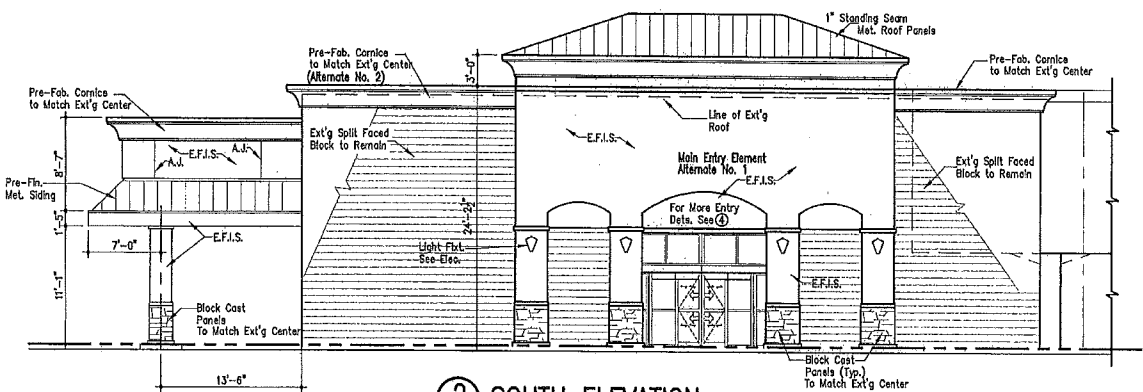


② SOUTH ELEVATION
SCALE: 1/8"=1'-0"

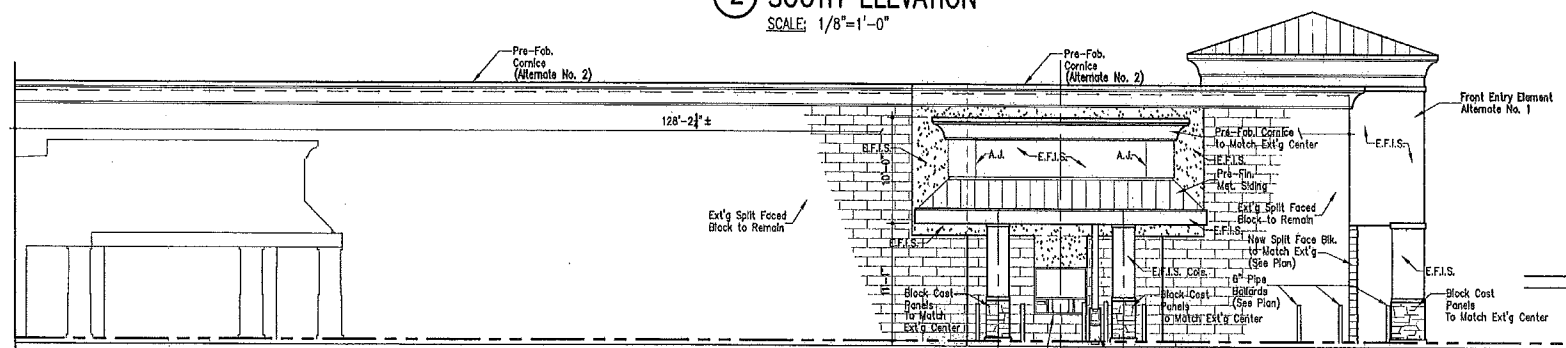


③ WEST ELEVATION
SCALE: 1/8"=1'-0"

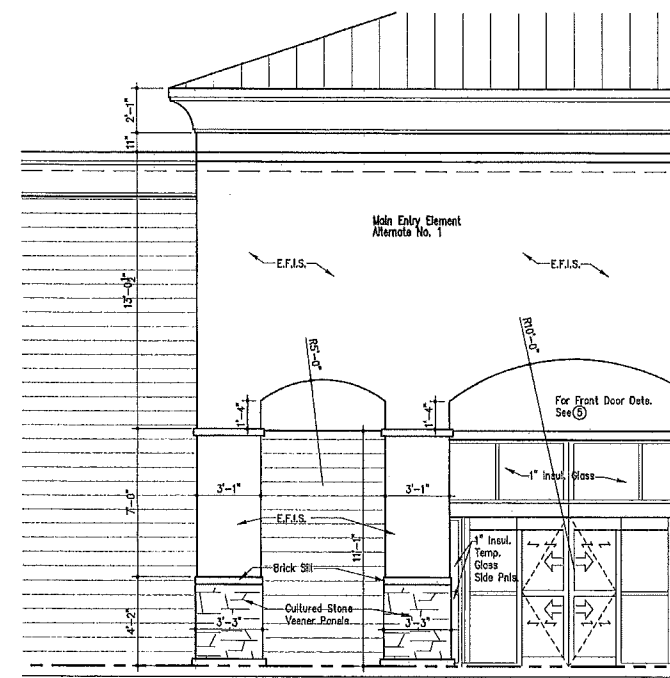


④ SOUTH ELEVATION DETAIL
SCALE: 1/4"=1'-0"

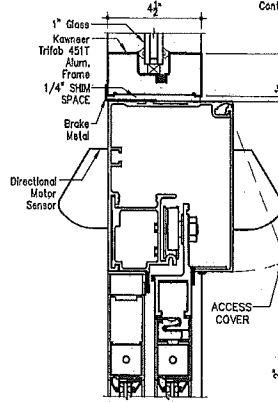


⑭ HEAD
SCALE: 3/8"=1'-0"

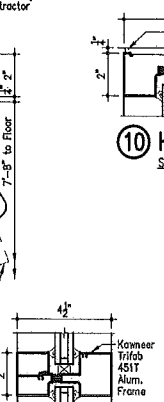


⑪ HORIZ. INTER.
SCALE: 3/8"=1'-0"

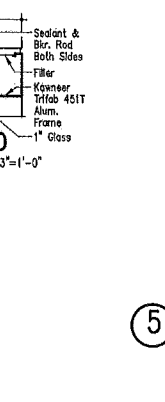


⑫ HORIZ. SILL
SCALE: 3/8"=1'-0"

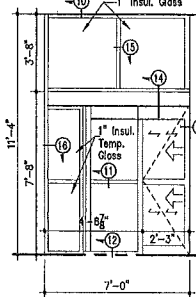


⑤ 1/2 FRONT DR. ELEV.
SCALE: 1/4"=1'-0"

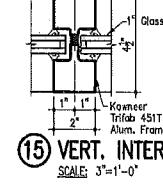

⑮ VERT. INTER.
SCALE: 3/8"=1'-0"

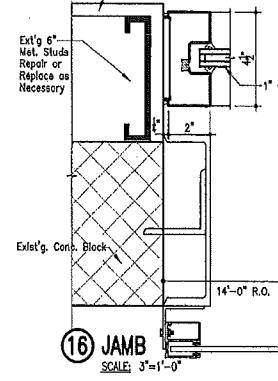


⑯ JAMB
SCALE: 3/8"=1'-0"

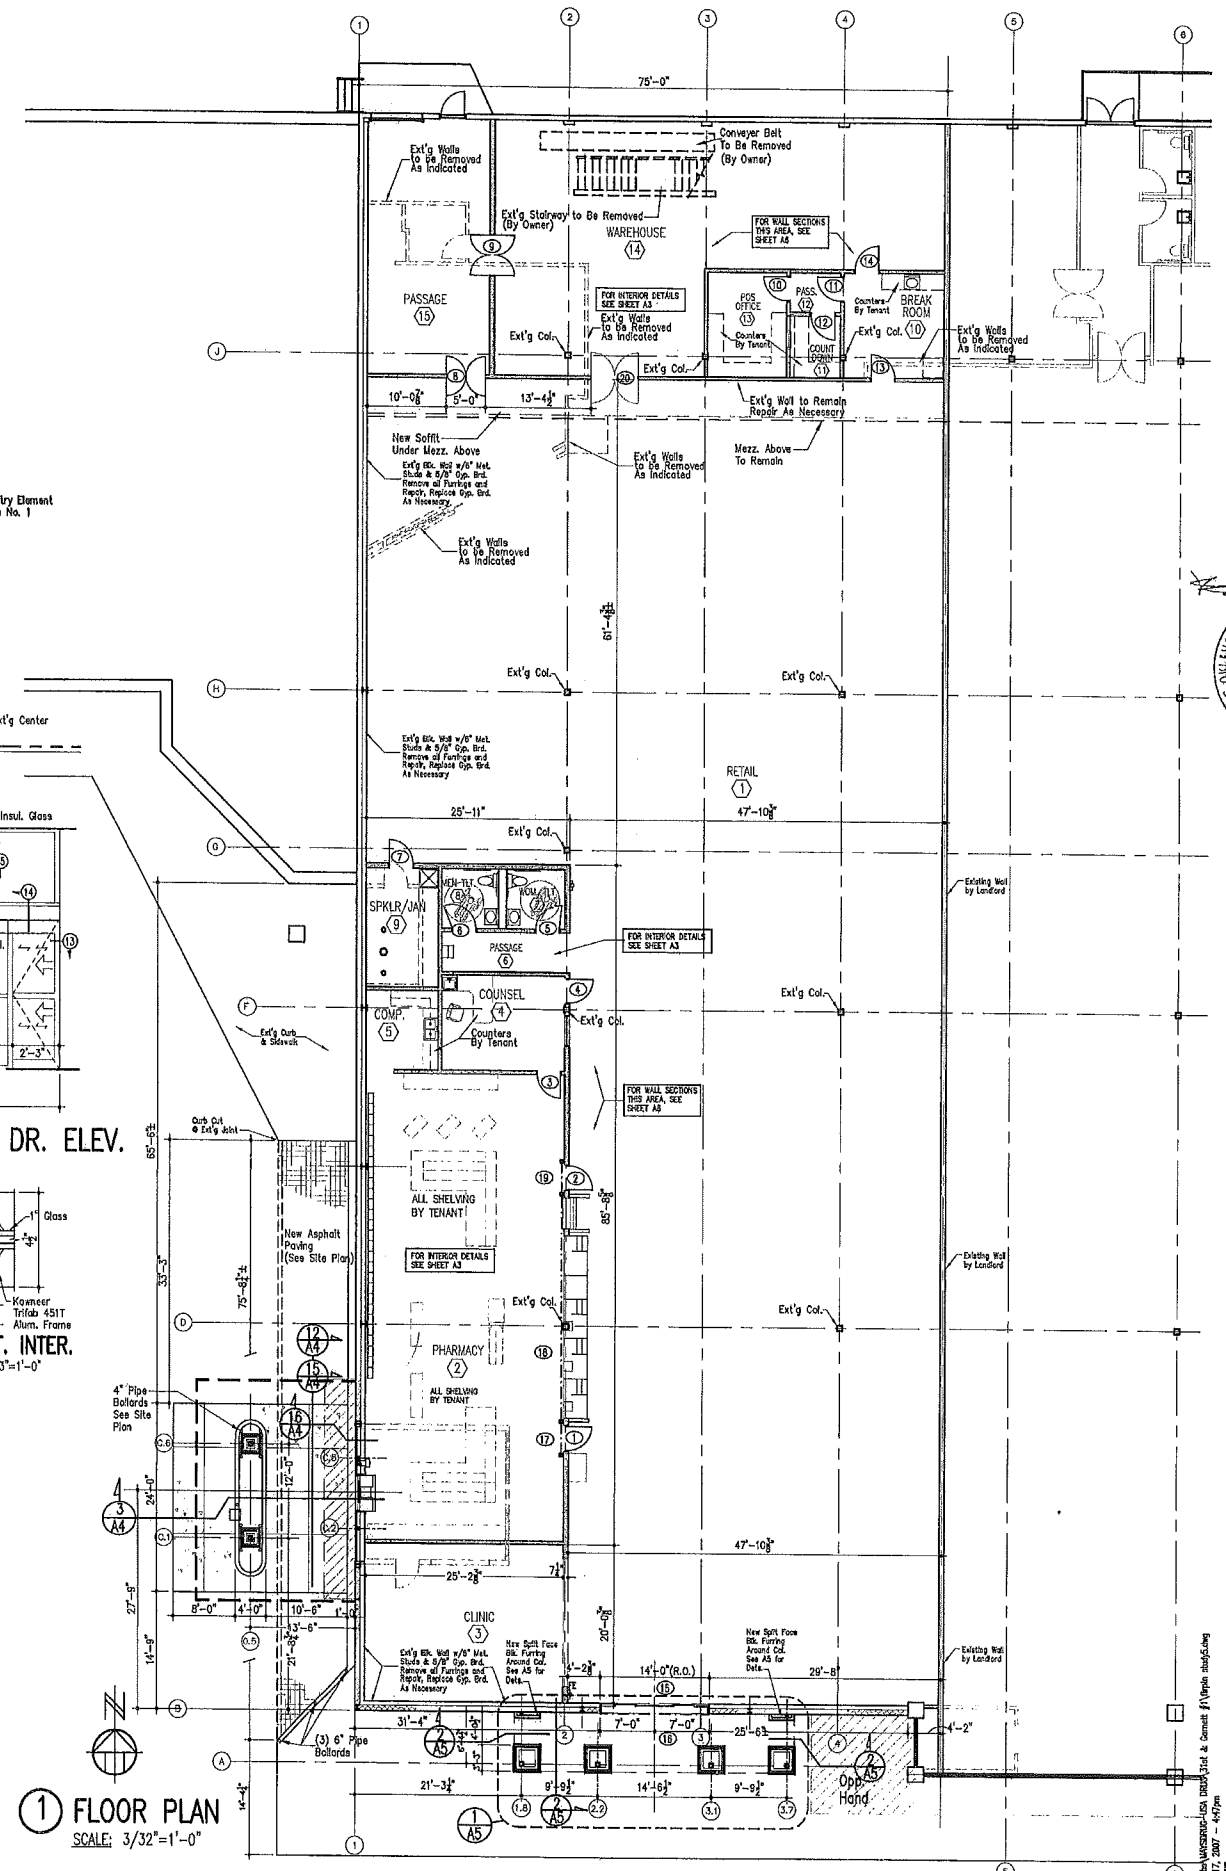

① FLOOR PLAN
SCALE: 3/32"=1'-0"

WOZENCRAFT
AND ASSOCIATES
ARCHITECTS AND ENGINEERS
1619 S. BOSTON AV., TULSA, OK 74119. [P19] 562-4813

 

MODIFICATIONS TO GARNETT SQUARE ADDITION FOR
DRUG WAREHOUSE
TULSA, OKLAHOMA
11332 E. 31ST STREET
SHEET FLOOR PLAN, ELEVATIONS, & DETAILS

DATE	REVISIONS
12-14-07	PROJ. No. 2719
	DRAWN TAW
	CHECKED
	FILE

A2
OF 5