



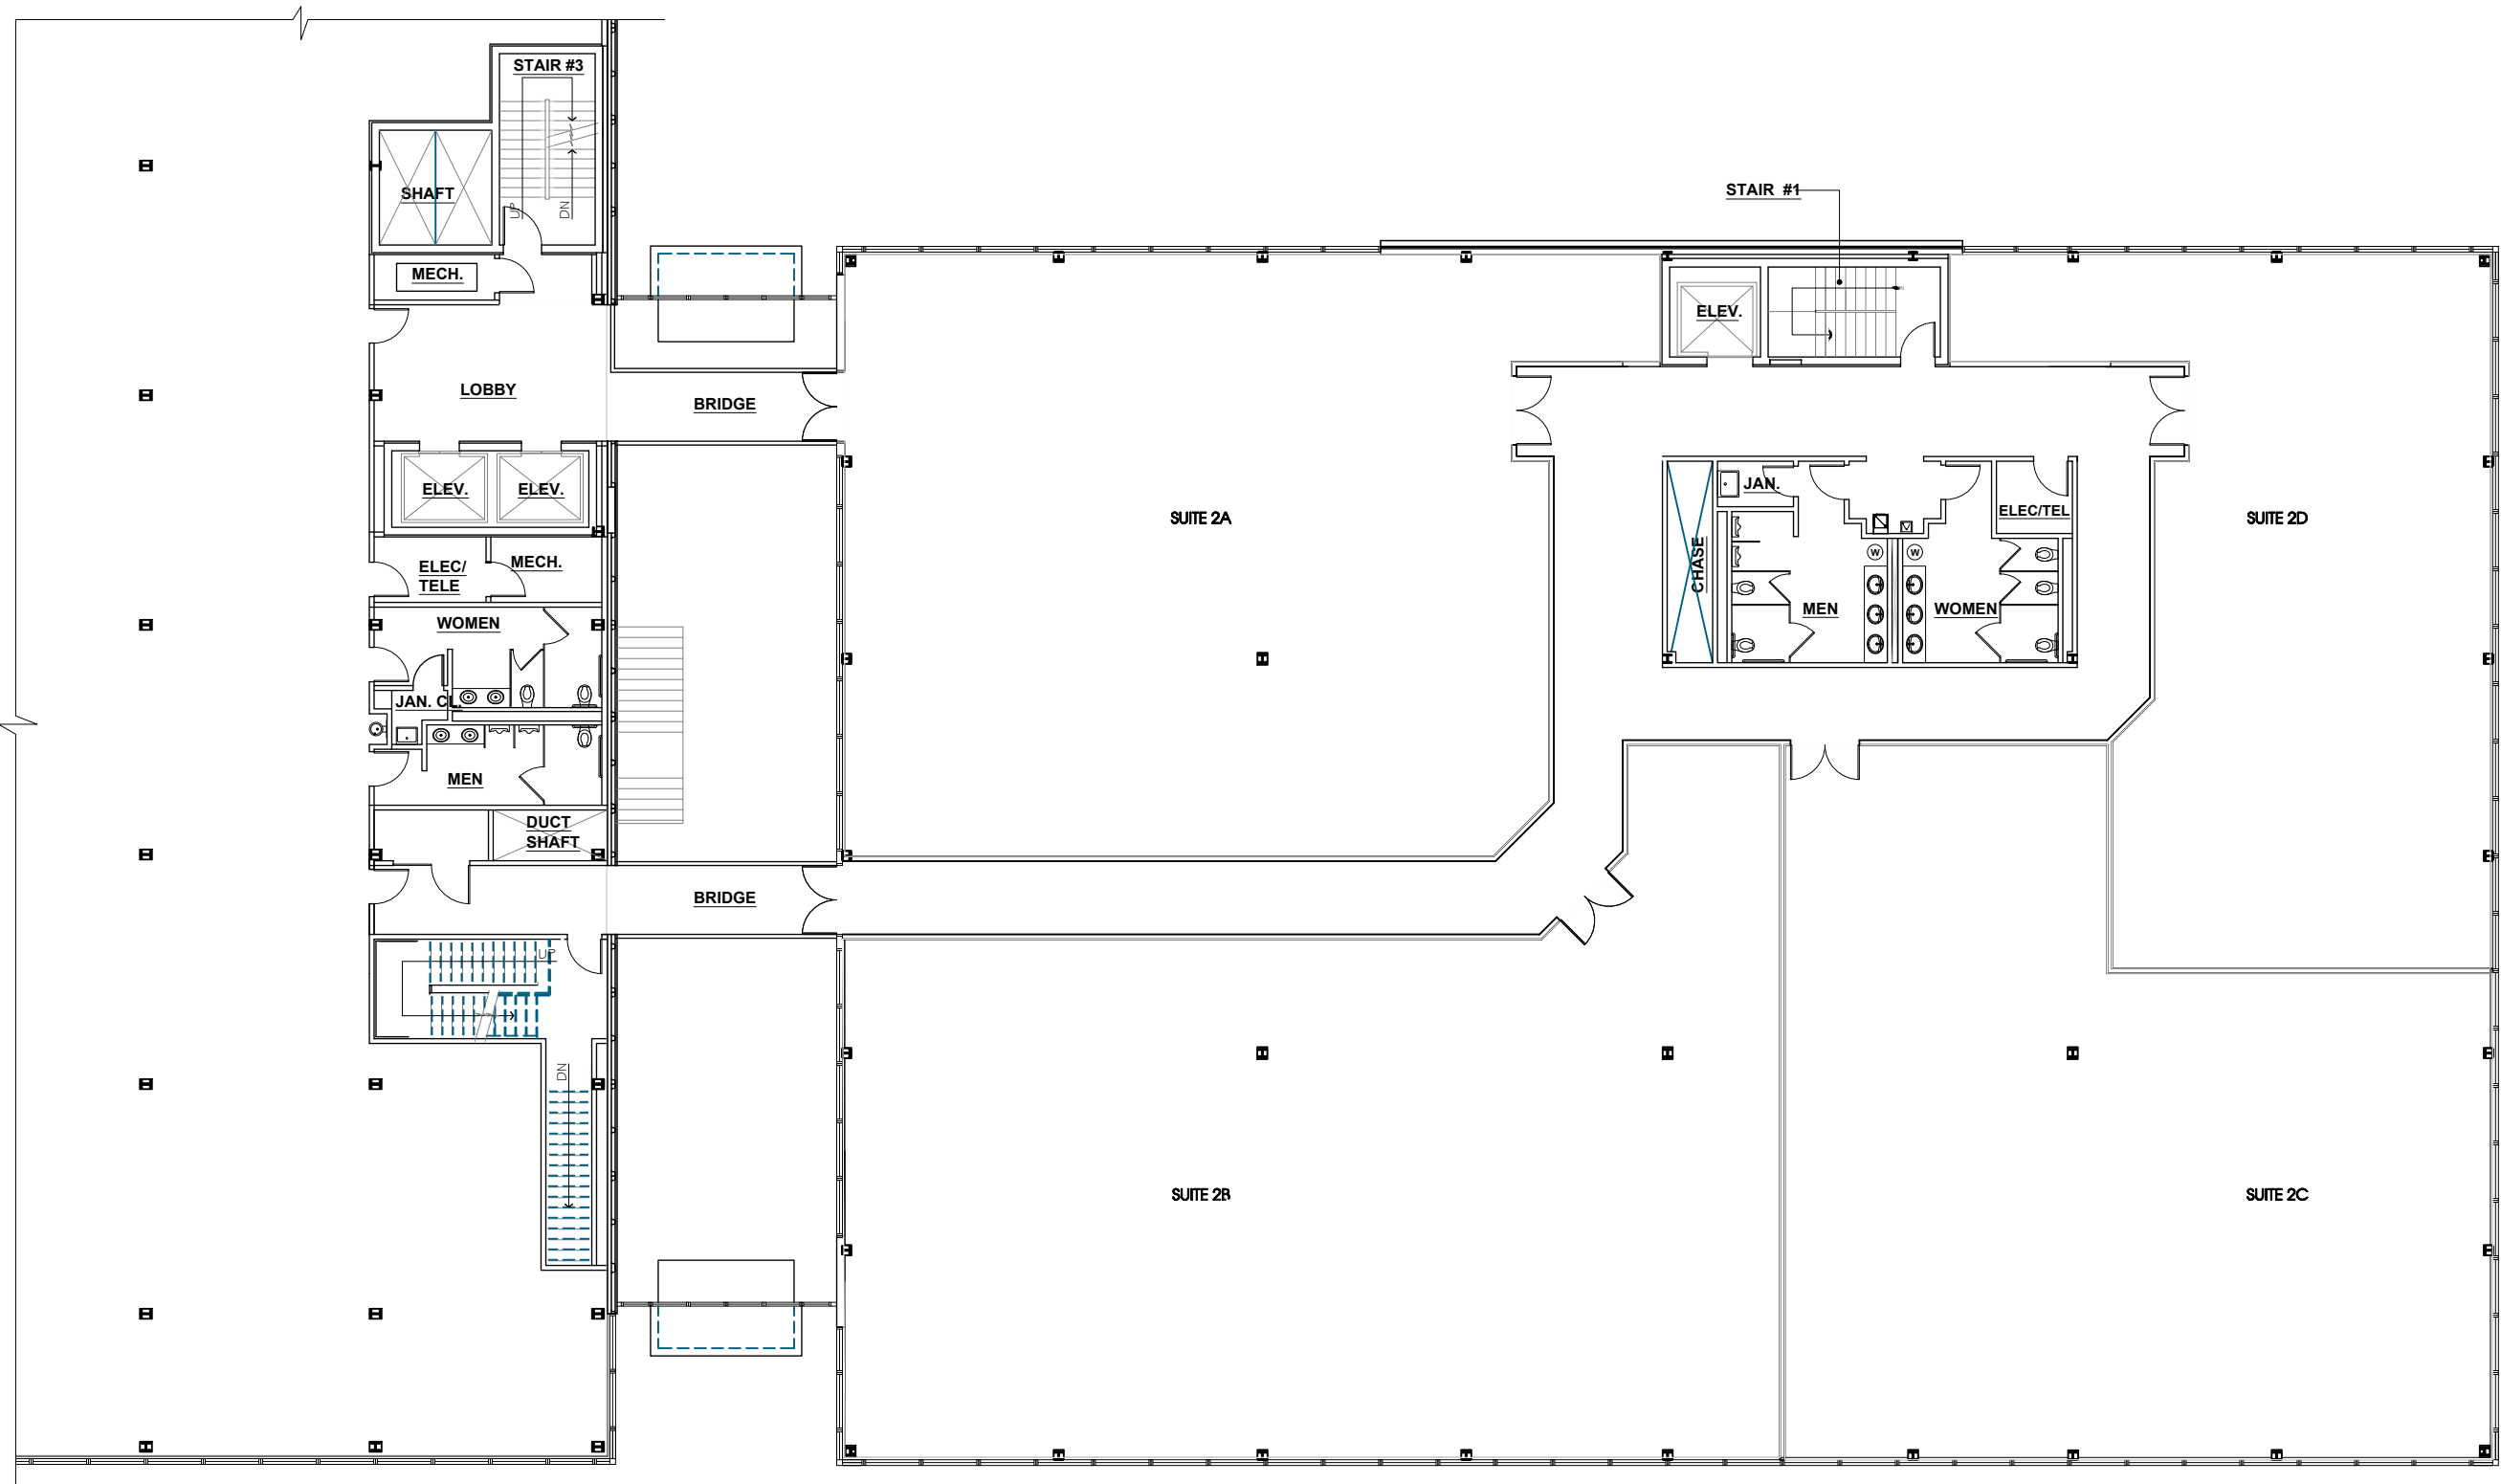

1
SK-1

PROPOSED DIVISION – 2ND FLOOR PLAN

SCALE : 1/16" = 1'-0"

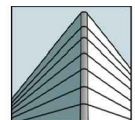

PIERMONT
PROPERTIES

Mei Wo Design

9 Brook Drive Stony Brook NY 11790
t | 631. 877. 0555
e | pcheng.arch@gmail.com

THE ROCHLIN ORGANIZATION

AVAILABLE TENANT SPACES
865 MERRICK AVENUE
WESTBURY, NY 11590

DATE
05-31-2022
DWG. NO.

PROJECT No.
2022-07

SK-1 of **1**