



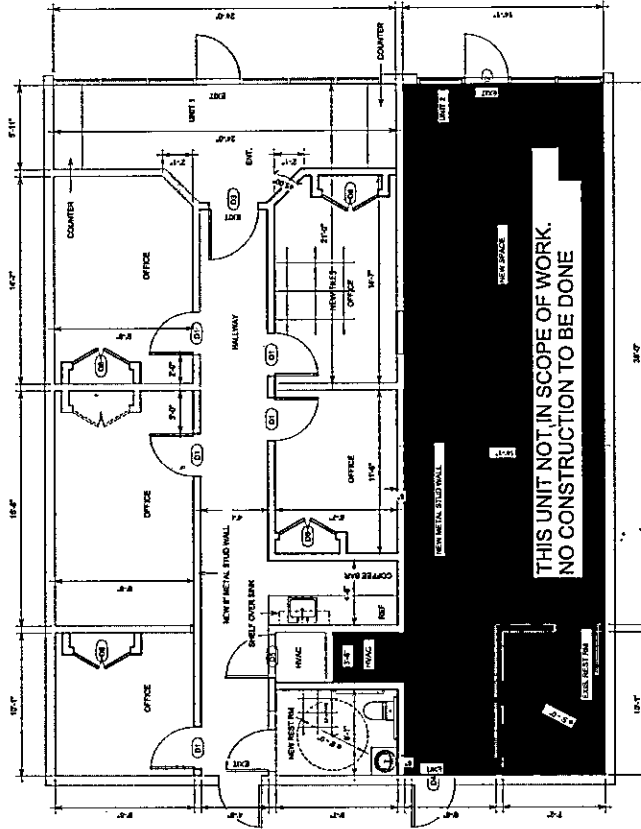
**PROPOSED
FLOOR PLAN**

Project number	00000000
Date	July 24, 2024
Drawn by	JNZMAM
Checked by	JNZ

A-102

PARTITION OF UNIT
701 Hwy 352, Mesquite,
TX 75149, USA

PLANS
PREPARED BY
NICK LOKKEN
CONSTRUCTION
FOR LARSEN & TOULSON
214-544-2716

[illegible]

THIS UNIT NOT IN SCOPE OF WORK.
NO CONSTRUCTION TO BE DONE

PROPOSED FLOOR PLAN

SCALE: 1/4"=1'