


THESE DRAWINGS, AS INSTRUMENTS OF SERVICE, ARE THE PROPERTY OF BAI ARCHITECTS, INC. AND ARE TO BE USED ONLY FOR THE PROJECT AND SITE SPECIFICALLY IDENTIFIED HEREIN. NO PART OF THESE DRAWINGS MAY BE REPRODUCED OR TRANSMITTED IN ANY FORM OR BY ANY MEANS, ELECTRONIC OR MECHANICAL, INCLUDING PHOTOCOPYING, RECORDING, OR BY ANY INFORMATION STORAGE AND RETRIEVAL SYSTEM, WITHOUT THE WRITTEN PERMISSION OF BAI ARCHITECTS, INC. ANY UNAUTHORIZED USE OF THESE DRAWINGS SHALL BE AT THE USER'S SOLE RISK. THE USER SHALL BE RESPONSIBLE FOR OBTAINING ALL NECESSARY PERMITS AND APPROVALS FROM THE APPROPRIATE AGENCIES. 

BAI
Boothe Architects, Inc.
Planning + Design
1223 Fifth Avenue
Garland, Texas 75040
817.439.9211
For Work Order #2011

NOT FOR CONSTRUCTION
APPROVED FOR THE BOARD OF ARCHITECTURAL EXAMINERS, P. O. BOX 12337, AUSTIN, TEXAS 78711-0337 OR 323, GUADALUPE, SUITE 2-350, AUSTIN, TEXAS 78701-3942. (512) 305-4900. HAS JURISDICTION OVER COMPLAINTS REGARDING THE PROFESSIONAL PRACTICE OF PERSONS REGISTERED AS ARCHITECTS.

Suite 275
Firewheel Place Shopping Center
Garland, Texas 75040
5129 North Garland Avenue

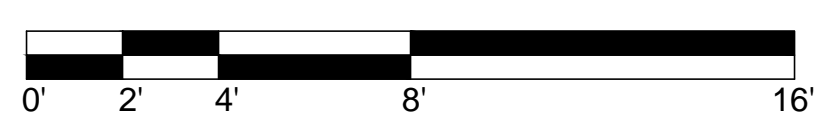

1 Existing Floor Plan
1/4"=1'-0"

2024.11
PROJECT NO.
1 AUG. 2024
DATE
G&K
DRAWN BY
Existing Floor Plan
A201
DRAWING NO.