

SEPTIC TANK AREA OFFICE BUILDING

GENERAL NOTES

- 1. THE BUILDING LOCATION AND PARKING SHALL BE STAKED IN THE FIELD AND APPROVED BY OWNER PRIOR TO STARTING WORK.
- 2. THE CONTRACTOR SHALL REVIEW THE DRAWINGS AND REPORT ANY DISCREPANCIES TO THE OWNER AND ARCHITECT BEFORE PROCEEDING WITH CONSTRUCTION.
- 3. ALL BIDDERS SHALL VISIT THE SITE AND BE FAMILIAR WITH EXISTING CONDITIONS PRIOR TO SUBMISSION OF BIDS.
- 5. ARROWS INDICATE GENERAL PATTERN OF SURFACE DRAINAGE AFTER FINAL GRADING. CONTRACTOR SHALL

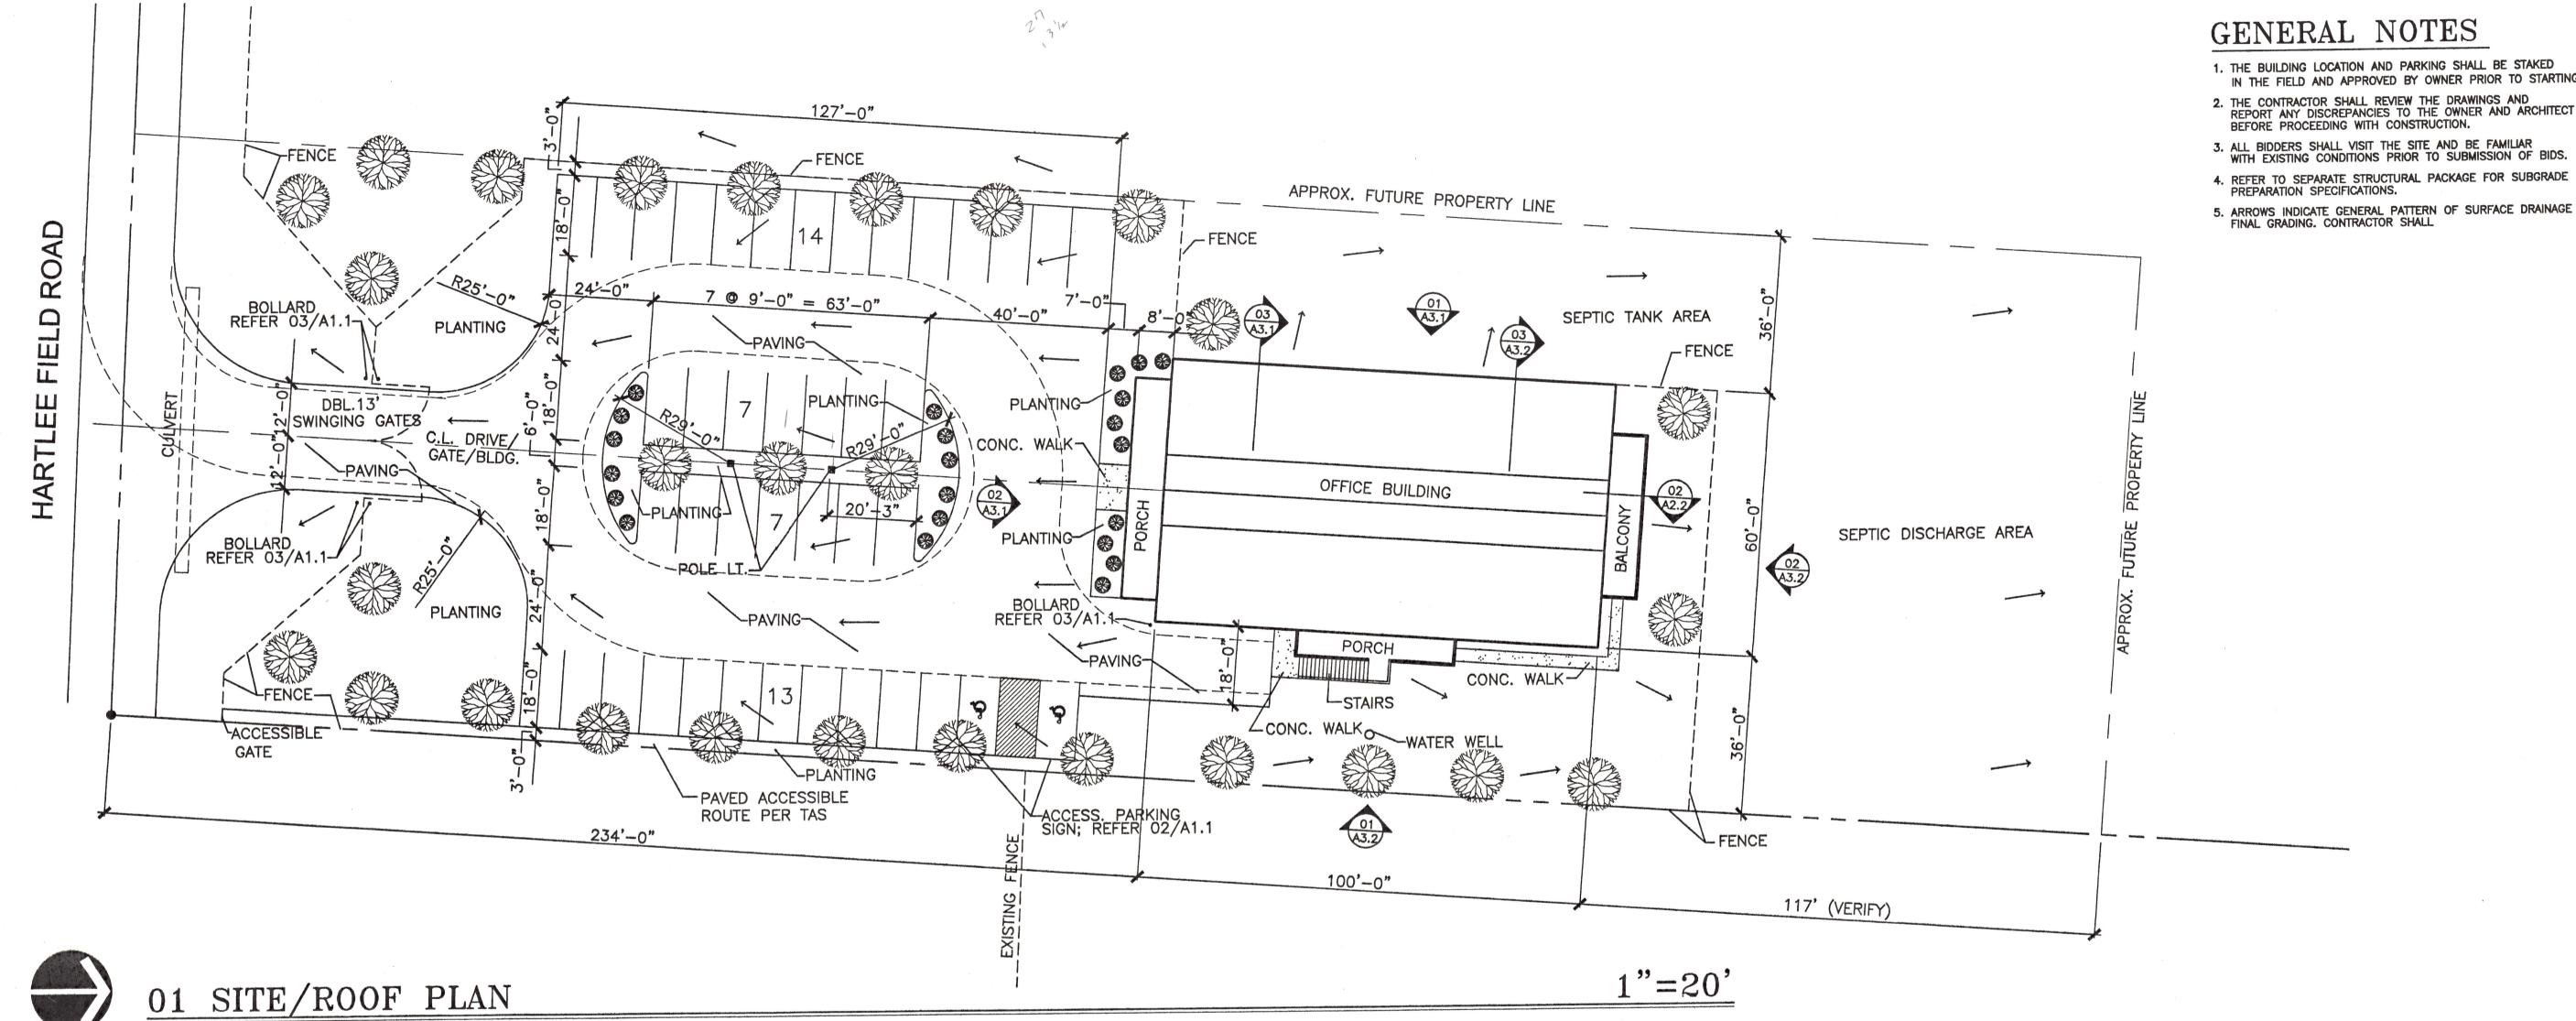

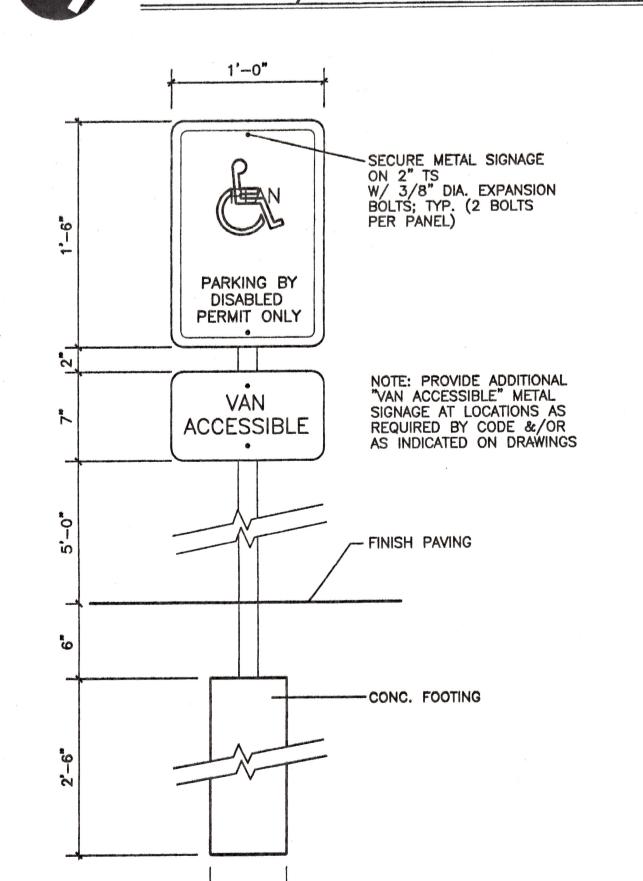


6" DIA.

N.T.S.

02 SIGN DETAIL

CROWN CONC. 6" STD. PIPE COL. FILLED W/CONC.; (PAINT TRAFFIC YELLOW) FINISH PAVING PER SITE PLAN EMBED PIPE IN CONC. FOOTING; MIN. 4" CONC. OVER SIDES & BOTTOM

N.T.S. 03 BOLLARD DETAIL

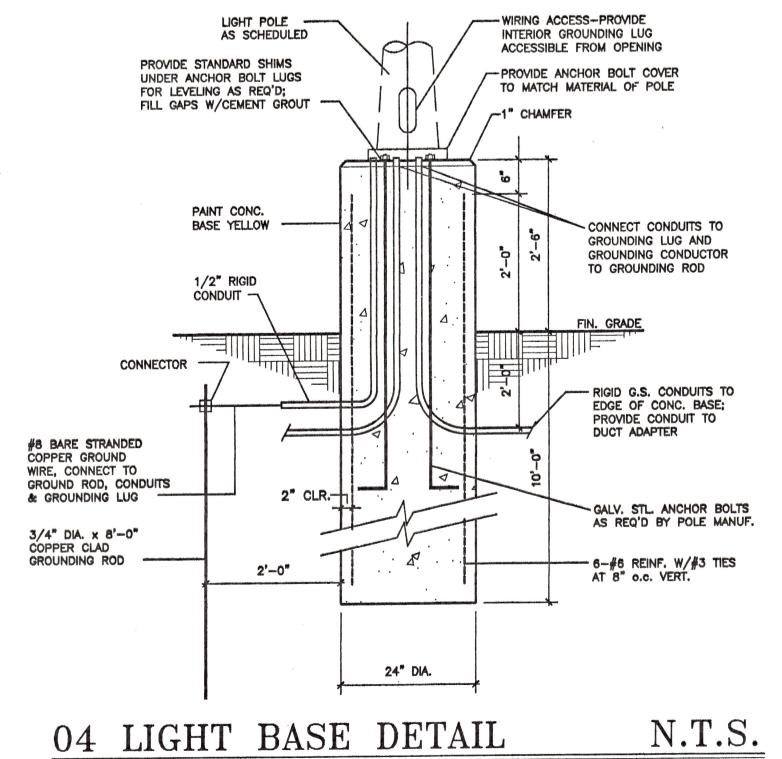

This document is incomplete and may not be used for regulatory approval, permit, or construction Tod D. Hanson Reg. # 14934
Date 6/18/04 JOB #: 0408 DATE: DRAWN BY: CHECKED BY:

REVISIONS:

NEW OFFICES FOR ACT/RSVP

SHEET NO. OF SHEETS

N.T.S.