


# 11- 10ft x 20ft Storage Unit 1- 15ft x 20ft Storage Unit

Appendum 2  
Page 2 of 7

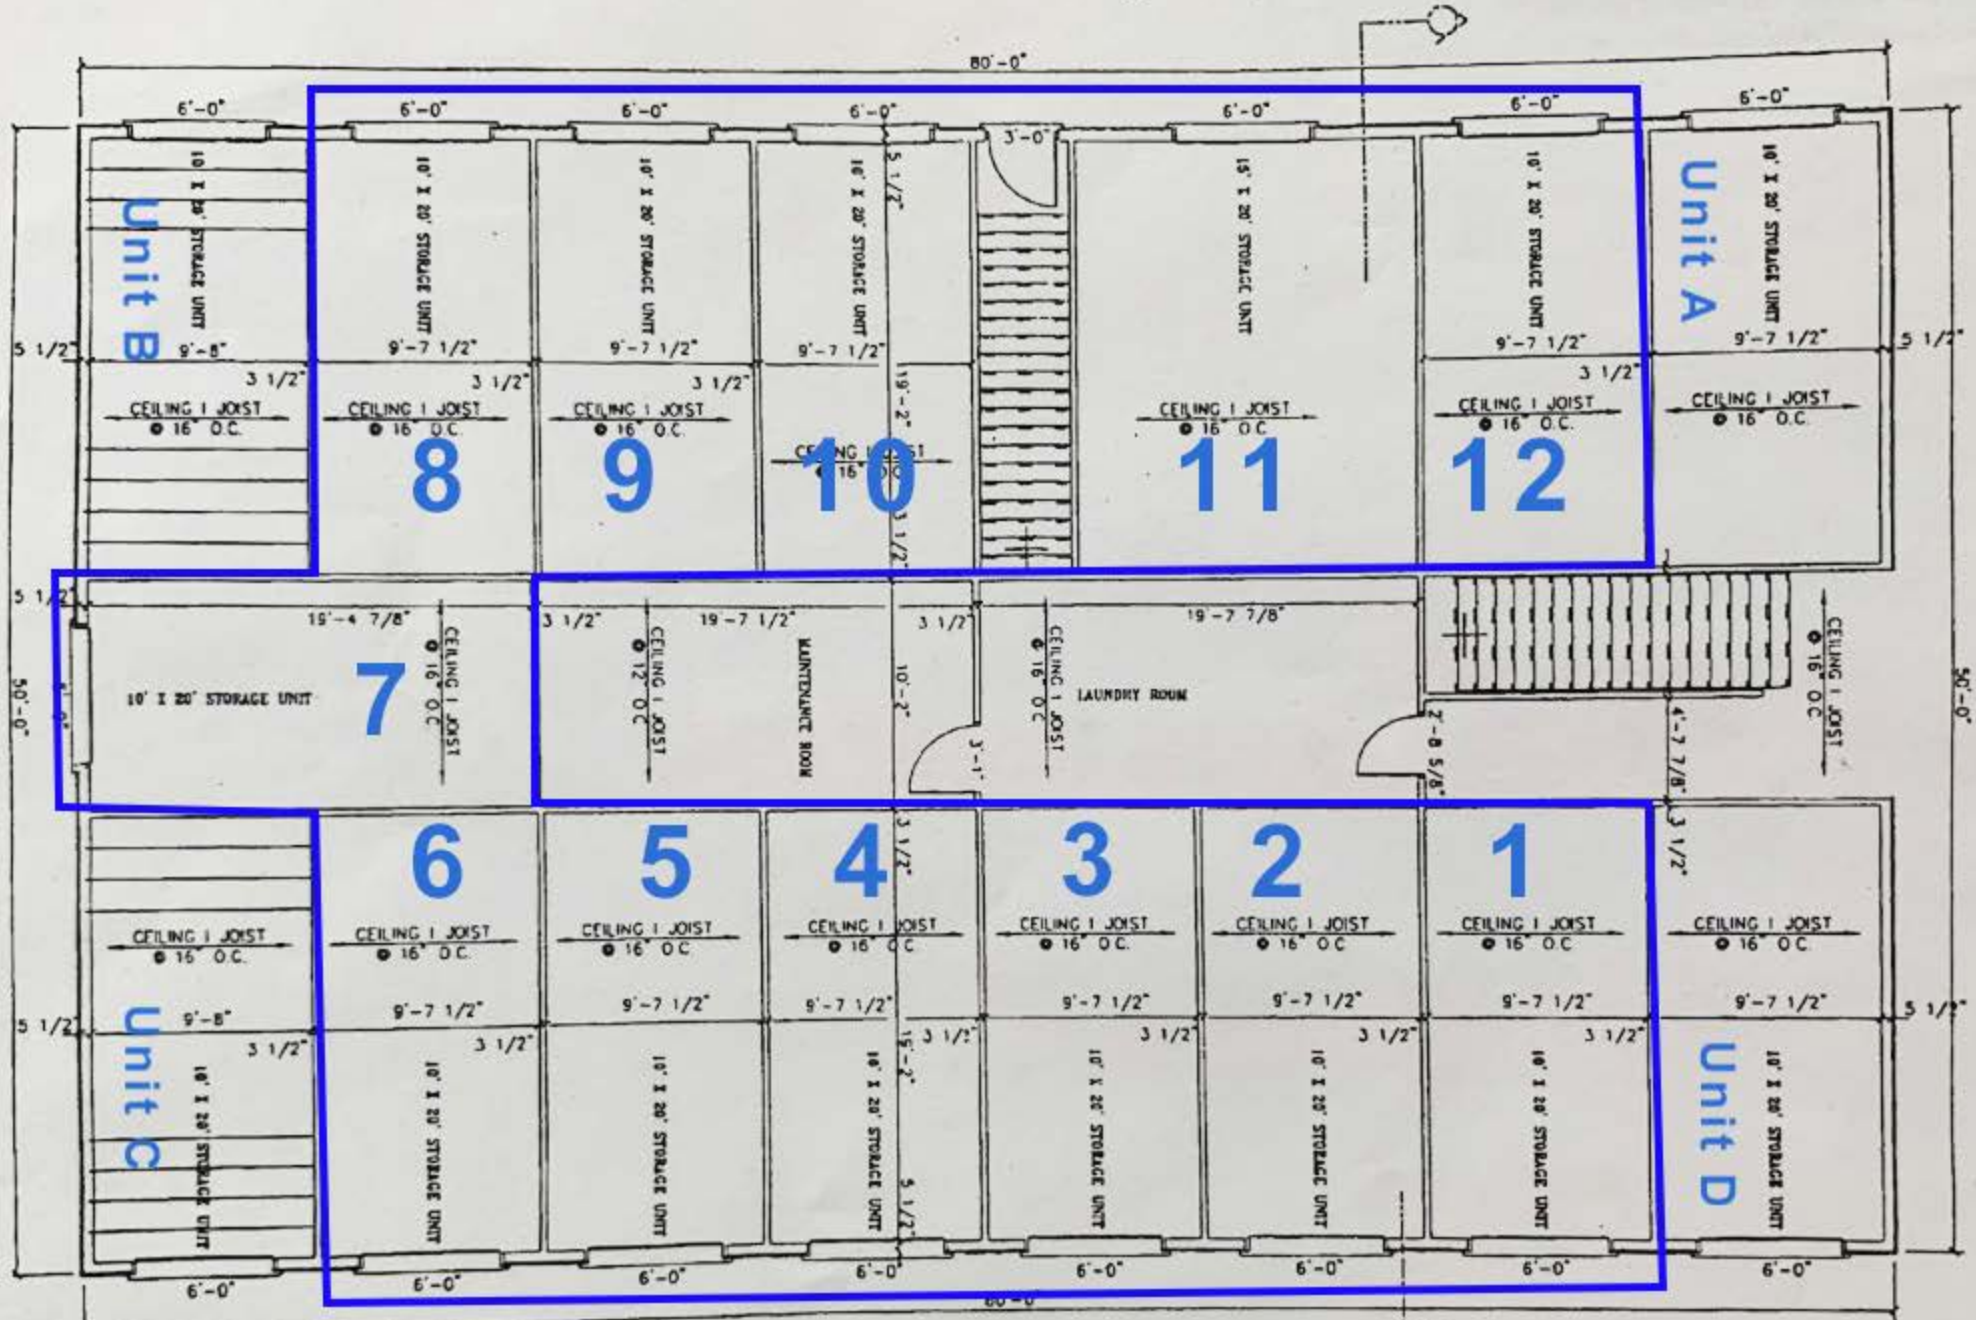

FIRST FLOOR PLAN  
SCALE: 1/4" = 1'-0"

	FIRST FLOOR PLAN		
	LYNCO		
DESIGNED BY: J. HERRIN	DATE: 3-12-08	SHEET 2 OF 6	
CHECKED BY: LA	SCALE: AS SHOWN		

\*Corner Units are owned by the adjacent condos