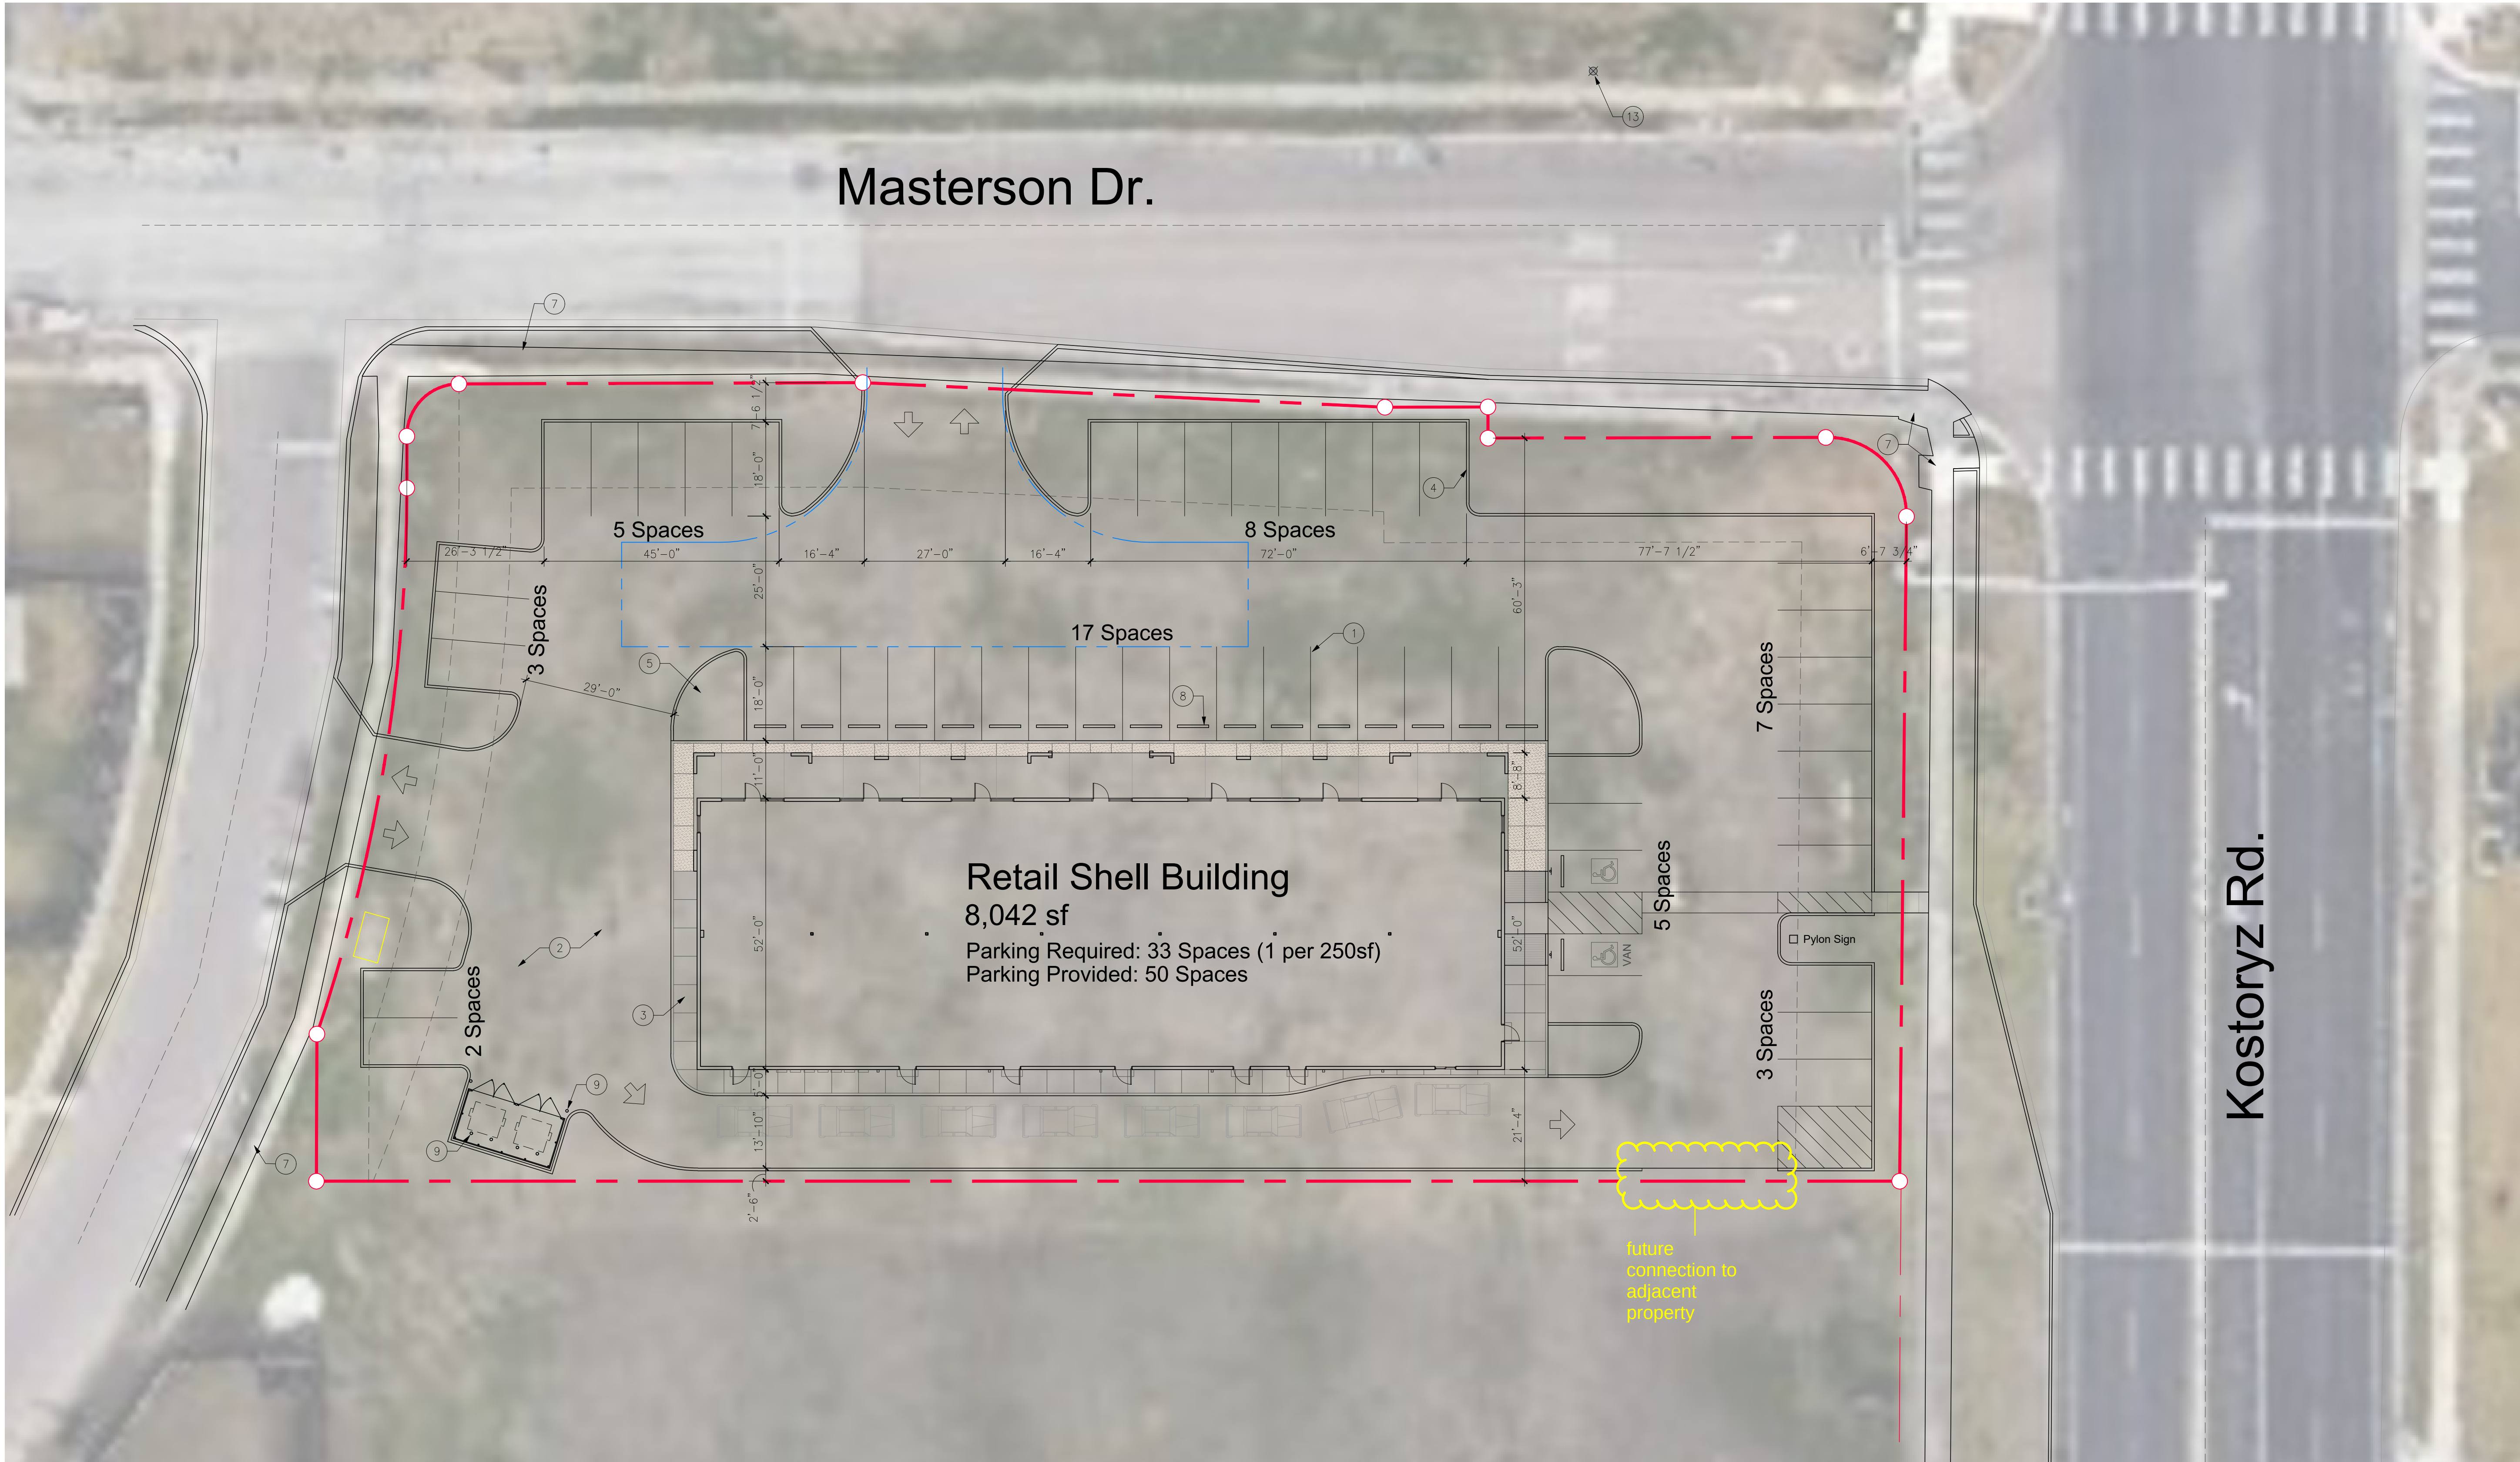


1 SITE PLAN

SCALE: 1/16"= 1'-0"

NEW CONSTRUCTION KEYNOTES:

NEW CONSTRUCTION KEYNOTES DESIGNATED BY: (X)

- 4" WIDE STRIPING/DIRECTIONAL ARROWS
- CONCRETE PAVEMENT, RE: CIVIL
- CONCRETE SIDEWALK W/ TOOLED JOINTS, RE: CIVIL
- CONCRETE CURB, RE: CIVIL
- LANDSCAPE AREA, RE: IRRIGATION PLAN FOR SLEEVES UNDER PAVEMENT
- SIGN LOCATION
- EXISTING SIDEWALK TO REMAIN
- WHEELSTOP, RE: 2/A1.1
- PIPE BOLLARD, RE: 3/A1.1
- ACCESSIBLE PARKING SIGN, RE: 4/A1.1
- ACCESSIBLE LOGO, RE: ACCESSIBILITY STANDARDS
- ACCESSIBLE CURB RAMP, RE: 7/A1.1
- EXISTING FIRE HYDRANT
- OUTLINE OF 300 FOOT HOSE LAY
- OUTLINE OF FIRE TRUCK ACCESS
- KNOX BOX LOCATION


A New Retail Center 6205 Kostoryz Road

SITE PLAN

Scale:
as noted
Date:
01/06/26
Project No:
4-25022

A-1.1

Sheet:
of

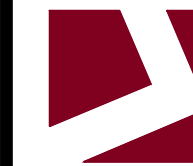

LUDDEKE | ARCHITECTURAL
DESIGN GROUP
B. Mark Luddeke, AIA
518 S. Enterprise Pkwy, Suite C
Corpus Christi, TX 78405
(361) 857-7628
mluddeke@luddekeadg.com

Not For Construction,
Building Permit or
Regulatory Approval