



Notes:  
 1. THE COPYRIGHT OF THIS DRAWING IS PROPERTY OF JBU CONSTRUCTION AND IT MAY NOT BE REPRODUCED IN WHOLE OR PART OR USED WITHOUT THE EXPRESS PERMISSION OF THE COPYRIGHT HOLDERS.  
 2. THIS DRAWING IS TO BE READ IN CONJUNCTION WITH ALL RELEVANT ARCHITECTS, SERVICE ENGINEERS AND JBU CONSTRUCTION DRAWINGS AND SPECIFICATIONS.

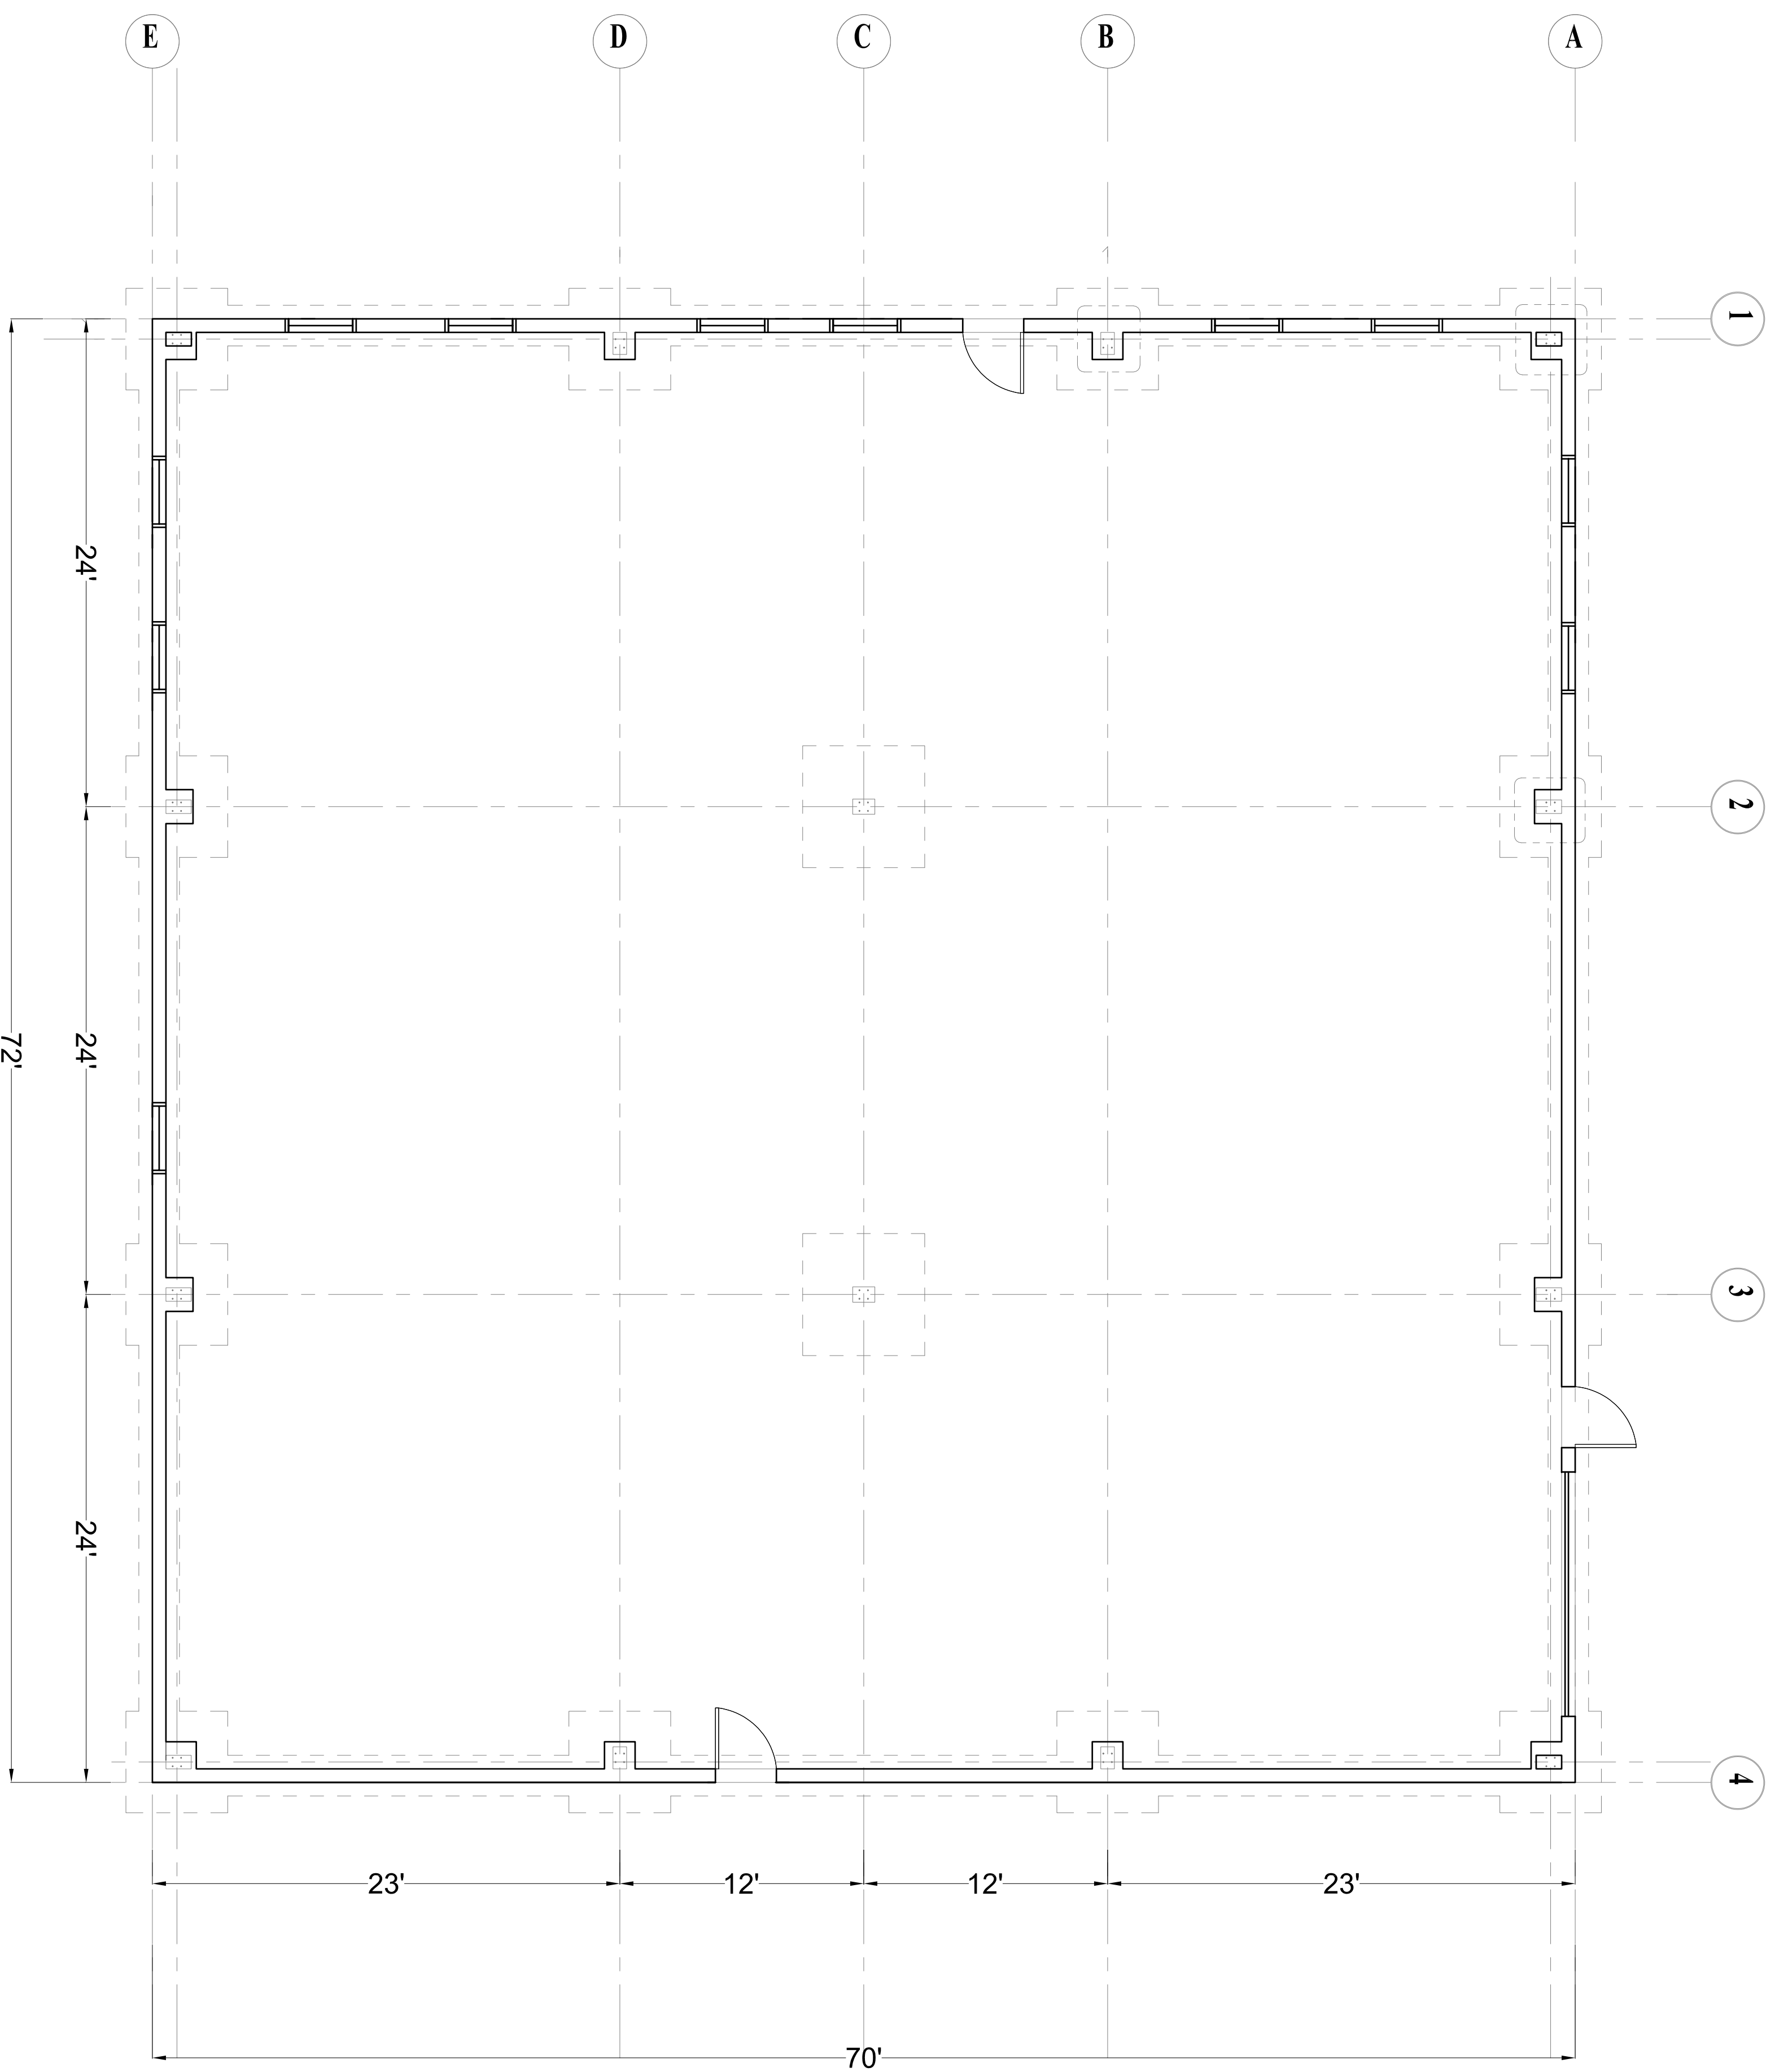

**A1** Floor Plan Layout  
 Scale: 3/16" = 1'-0"

REV:	DESCRIPTION:	BY:	DATE:
	<b>CONSTRUCTION ISSUE</b>		
 <p>297 Turnpike Rd. Southborough, MA 01772        508-309-5519 / jpd@jbucon.net</p>			
CLIENT:			
ARCHITECT:			
SITE:	Marlborough Airport Lot 8 Marlborough, MA		
TITLE:	<b>1st FLOOR PLAN</b>		
SCALE AT A1:	DATE:	DRAWN:	CHECKED:
3/16" = 1'-0"	10/12/22	OF	JD
PROJECT NO.:	DRAWING NO.:	REVISION:	
	A/1		A