


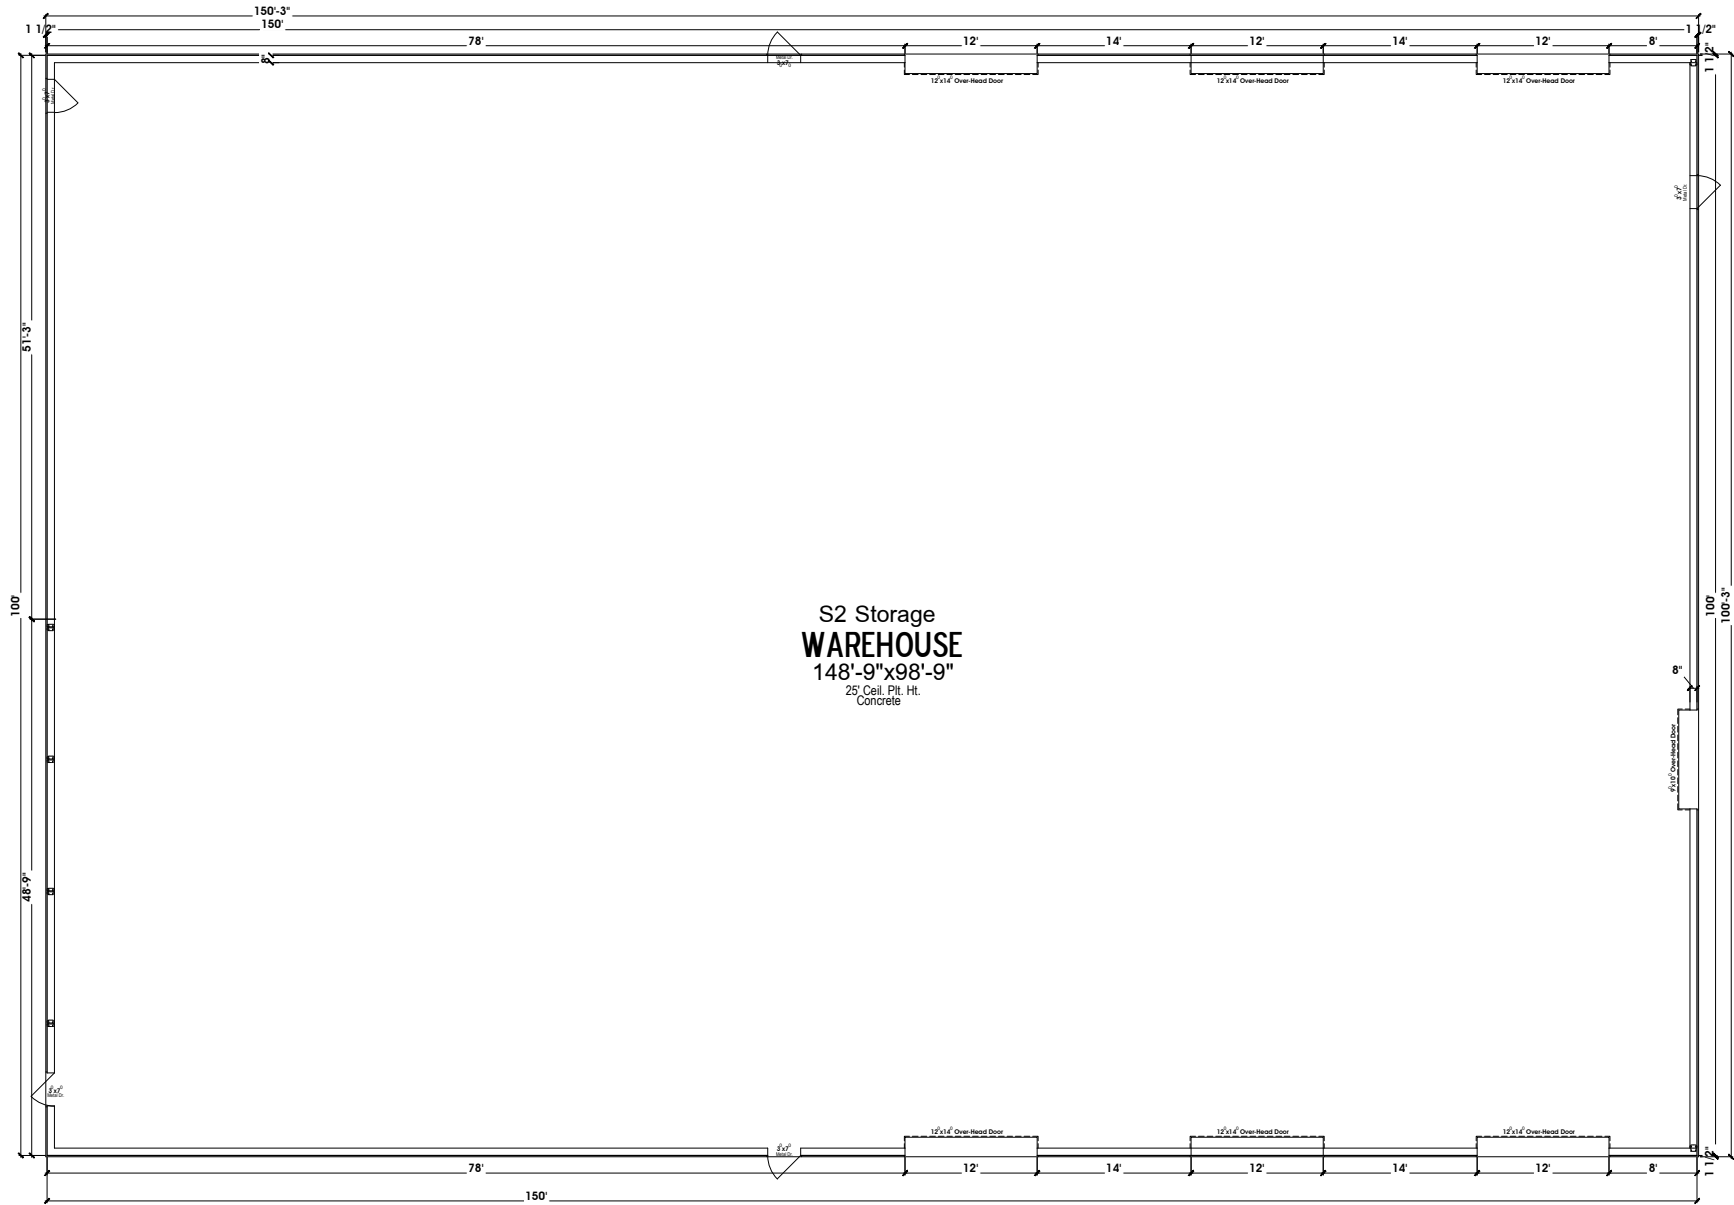

FLOOR PLAN Scale: 1/8"=1'-0"

Builder Notice

To the best of our knowledge these plans are drawn to comply with owner's and/or builders specifications and any changes made on them after prints are completed will be done at the owner's and/or builders expense and responsibility. The contractor shall verify all dimensions and enclosed drawing. J & I Designs is not liable for errors once construction has begun. While every effort has been made in the preparation of this plan to avoid mistakes, the maker can not guarantee against human error. The contractor of the job must check all dimensions and other details prior to construction and be solely responsible thereafter.

Builder:

1022 E. Tyler Suite #3
Harlingen, Texas 78550
Office: (956) 425-6604
E-mail: jandidesigns@att.net
Javier Martinez (956)345-5151
Ignacio Martinez (956)245-7106



CHTO ENTERPRISES

Project Information:
Lot#5 Laguna Circle Road
LAGUNA INDUSTRIAL ESTATES SUBDIVISION
HARLINGEN, TEXAS - CAMERON COUNTY

Prepared For:

MODS Date:
11-11-2025

Plan Number
C-TA-15000-(5)-2025

Sheet:
2

Of:
4

F-1